



Know what's below
811 before you dig

PROPOSED SUBDIVISION


"DIAMOND HILL SUBDIVISION"

TAX MAP 409, LOT 228

DIAMOND HILL ROAD, CANDIA, NH

GENERAL LEGEND

EXISTING	PROPOSED	DESCRIPTION
---	---	PROPERTY LINES
---	---	SETBACK LINES
---	---	CENTERLINE
---	---	FRESHWATER WETLANDS LINE
---	---	TIDAL WETLANDS LINE
---	---	STREAM CHANNEL
---	---	TREE LINE
---	---	STONEWALL
---	---	BARBED WIRE
---	---	FENCE
---	---	STOCKADE FENCE
---	---	SOIL BOUNDARY
---	---	AQUIFER PROTECTION LINE
---	---	FLOOD PLAIN LINE
---	---	ZONELINE
---	---	EASEMENT
---	---	MAJOR CONTOUR
---	---	MINOR CONTOUR
---	---	EDGE OF PAVEMENT
---	---	VERTICAL GRANITE CURB
---	---	SLOPE GRANITE CURB
---	---	CAPE COD BERM
---	---	POURED CONCRETE CURB
---	---	SILT FENCE
---	---	DRAINAGE LINE
---	---	SEWER LINE
---	---	SEWER FORCE MAIN
---	---	GAS LINE
---	---	WATER LINE
---	---	WATER SERVICE
---	---	OVERHEAD ELECTRIC
---	---	UNDERGROUND ELECTRIC
---	---	GUARDRAIL
---	---	UNDERDRAIN
---	---	FIRE PROTECTION LINE
---	---	THRUST BLOCK
---	---	IRON PIPE/IRON ROD
---	---	DRILL HOLE
---	---	IRON ROD/DRILL HOLE
---	---	STONE/GRANITE BOUND
---	---	SPOT GRADE
---	---	PAVEMENT SPOT GRADE
---	---	CURB SPOT GRADE
---	---	BENCHMARK (TBM)
---	---	DOUBLE POST SIGN
---	---	SINGLE POST SIGN
---	---	WELL
---	---	TEST PIT
---	---	FAILED TEST PIT
---	---	MONITORING WELL
---	---	PERC TEST
---	---	PHOTO LOCATION
---	---	TREES AND BUSHES
---	---	UTILITY POLE
---	---	LIGHT POLES
---	---	DRAIN MANHOLE
---	---	SEWER MANHOLE
---	---	HYDRANT
---	---	WATER GATE
---	---	WATER SHUT OFF
---	---	REDUCER
---	---	SINGLE GRATE CATCH BASIN
---	---	DOUBLE GRATE CATCH BASIN
---	---	TRANSFORMER
---	---	CULVERT W/WINGWALLS
---	---	CULVERT W/FLARED END SECTION
---	---	CULVERT W/STRAIGHT HEADWALL
---	---	STONE CHECK DAM
---	---	DRAINAGE FLOW DIRECTION
---	---	4K SEPTIC AREA
---	---	WETLAND IMPACT
---	---	VEGETATED FILTER STRIP
---	---	RIPRAP
---	---	PAVEMENT HATCH
---	---	OPEN WATER
---	---	FRESHWATER WETLANDS
---	---	TIDAL WETLANDS
---	---	STABILIZED CONSTRUCTION ENTRANCE
---	---	CONCRETE
---	---	GRAVEL
---	---	SNOW STORAGE
---	---	RETAINING WALL
---	---	STEEP SLOPES

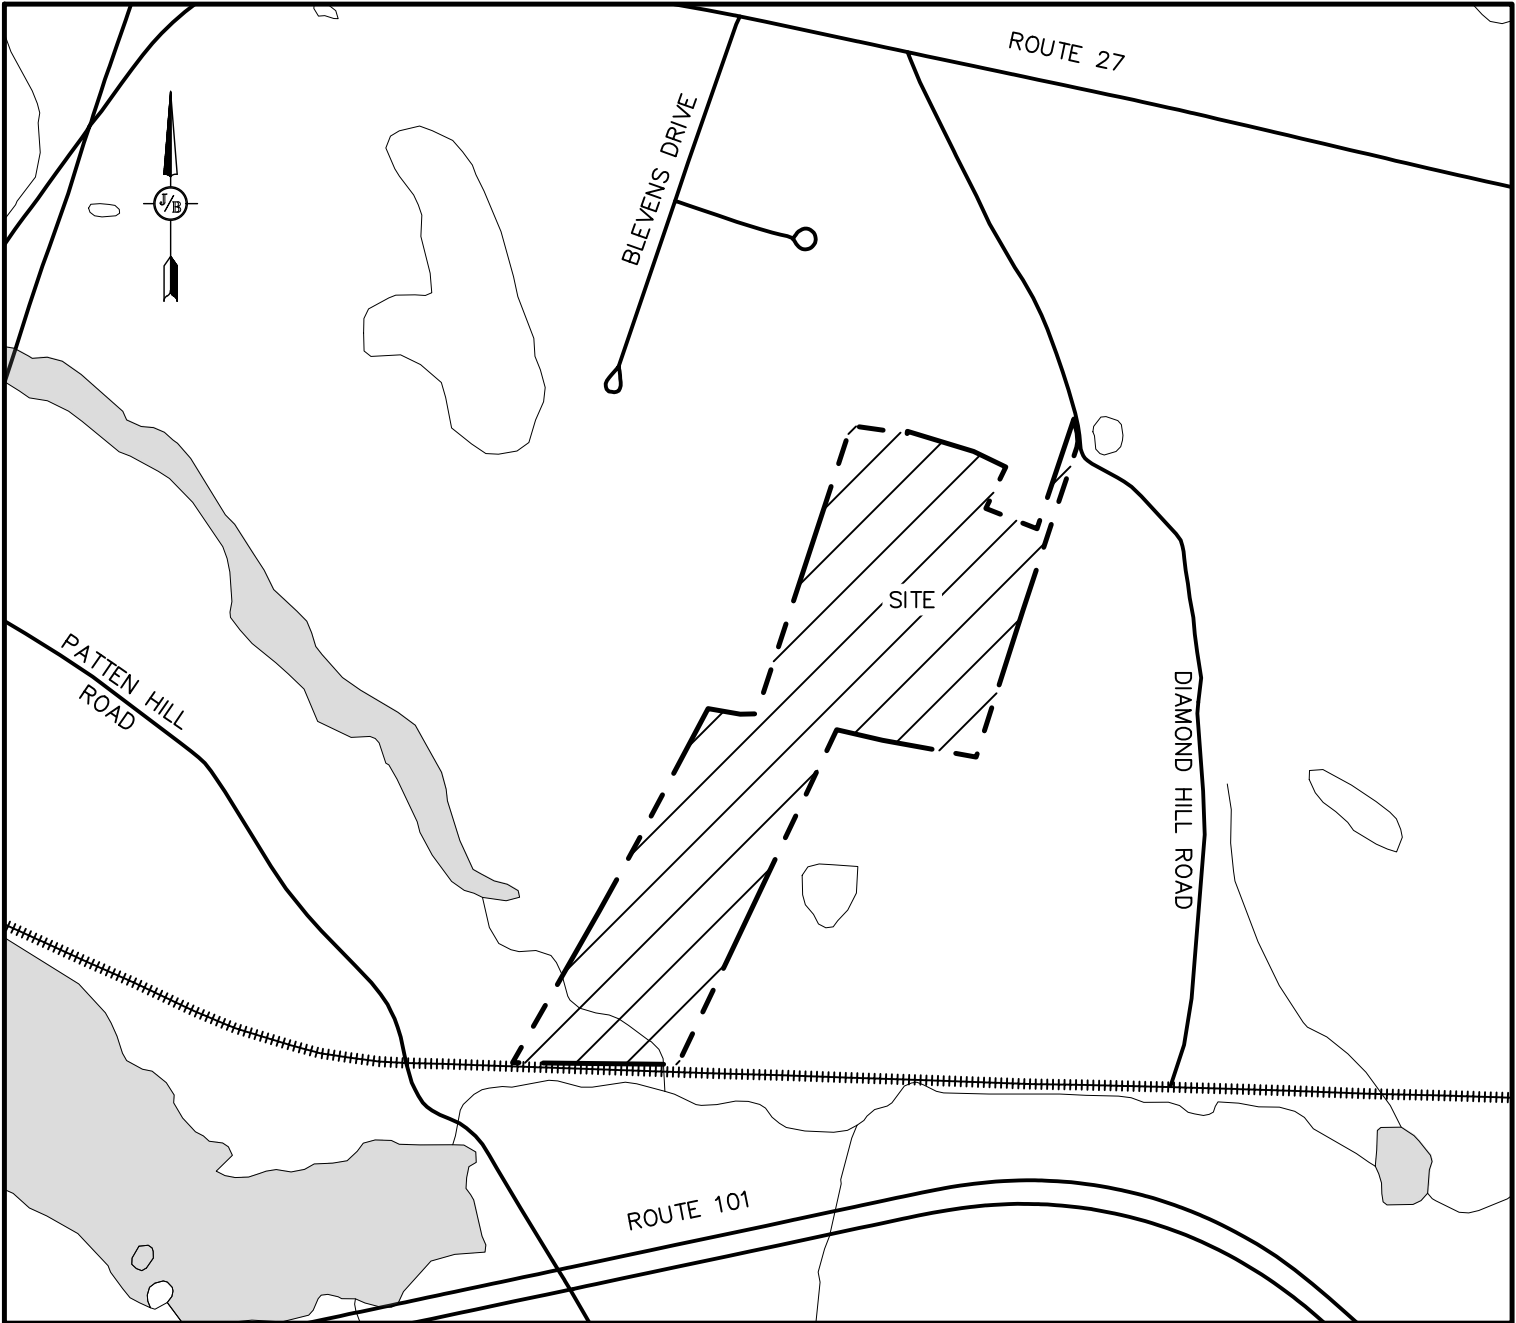

VICINITY MAP

SCALE 1" = 1000'

CIVIL ENGINEER

JONES & BEACH ENGINEERS, INC.
85 PORTSMOUTH AVENUE
PO BOX 219
STRATHAM, NH 03885
(603) 772-4746
CONTACT: BARRY GIER
E-MAIL: BGIER@JONESANDBEACH.COM

SURVEYOR

HAYES ENGINEERS, INC.
603 SALEM STREET
WAKEFIELD, MA 01880
(781) 246-2800

WETLAND CONSULTANT

MISSION WETLAND & ECOLOGICAL SERVICES, LLC
P.O. BOX 4028
PORTSMOUTH, NH 03802
CONTACT: SERGIO BONILLA, PWS, CWS

ELECTRIC

EVERSOURCE
740 N COMMERCIAL ST
PO BOX 330
MANCHESTER, NH 03105-0330
(800) 662-7764

TELEPHONE

CONSOLIDATED COMMUNICATIONS
1575 GREENLAND ROAD
GREENLAND, NH 03840
(603) 427-5525
CONTACT: JOE CONSIDINE

CABLE TV

COMCAST COMMUNICATION CORPORATION
334-B CALEF HIGHWAY
EPPING, NH 03042-2325
(603) 679-5695

SHEET INDEX

CS	COVER SHEET
A1	OVERVIEW SUBDIVISION PLAN
A2-A5	SUBDIVISION PLANS
C1-C1B	OVERVIEW EXISTING CONDITIONS PLANS
C2-C5	EXISTING CONDITIONS PLANS
C6	OVERVIEW SITE PLAN
C7-C8	SITE PLANS
C9	OVERVIEW GRADING & DRAINAGE PLAN
C10-C11	GRADING & DRAINAGE PLANS
P1-P7	PROFILE SHEETS
D1-D3	DETAIL SHEETS
E1-E2	EROSION CONTROL SHEET

WAIVERS:

ON APRIL 4, 2025, THE CANDIA PLANNING BOARD VOTED TO GRANT THE FOLLOWING WAIVERS TO THE TOWN OF CANDIA SUBDIVISION REGULATIONS:

1. SUBDIVISION REGULATIONS SECTION 18.14
2. SUBDIVISION REGULATIONS SECTION 10.6.c
3. SUBDIVISION REGULATIONS SECTION 10.6.u
4. SUBDIVISION REGULATIONS SECTION 12.04
5. SUBDIVISION REGULATIONS SECTION 14.09
6. SUBDIVISION REGULATIONS SECTIONS 19.14
7. SUBDIVISION REGULATIONS SECTION 14.15

PERMITS

TYPE OF PERMIT	STATUS
NHDES ALTERATION OF TERRAIN PERMIT: NEW HAMPSHIRE DEPARTMENT OF ENVIRONMENTAL SERVICES - WATER DIVISION 29 HAZEN DRIVE, P.O. BOX 95 CONCORD, NEW HAMPSHIRE 03302-0095 (603) 271-3503 RESPONSIBLE CONSULTANT: JONES & BEACH ENGINEERS, INC.	SUBMITTED: PERMIT NO. DATED: EXPIRATION:
NHDES SUBDIVISION PERMIT: NEW HAMPSHIRE DEPARTMENT OF ENVIRONMENTAL SERVICES - SUBSURFACE SYSTEMS BUREAU 29 HAZEN DRIVE, P.O. BOX 95 CONCORD, NEW HAMPSHIRE 03302-0095 (603) 271-3503 RESPONSIBLE CONSULTANT: JONES & BEACH ENGINEERS, INC.	SUBMITTED: PERMIT NO. DATED: EXPIRATION:
NHDES WETLAND PERMIT: NEW HAMPSHIRE DEPARTMENT OF ENVIRONMENTAL SERVICES- WETLANDS BUREAU 29 HAZEN DRIVE, P.O. BOX 95 CONCORD, NEW HAMPSHIRE 03302 (603) 271-2147 RESPONSIBLE CONSULTANT- JONES & BEACH ENGINEERS, INC.	SUBMITTED: PERMIT NO. DATED: EXPIRATION:
USEPA NPDES PHASE II CONSTRUCTION GENERAL PERMIT, NOTICE OF INTENT (NOI), AND NOTICE OF TERMINATION (NOT) TO BE FILED IN ACCORDANCE WITH FEDERAL AND LOCAL REGULATIONS PRIOR TO AND FOLLOWING CONSTRUCTION: EPA STORMWATER NOTICE PROCESSING CENTER MAIL CODE 4203M, US EPA 1200 PENNSYLVANIA AVENUE, NW WASHINGTON, DC 20460 RESPONSIBLE CONSULTANT: JONES & BEACH ENGINEERS, INC.	

APPROVED - CANDIA, NH
PLANNING BOARD


PROJECT PARCEL
TOWN OF CANDIA
TAX MAP 409, LOT 228

APPLICANT/OWNER
AV DEVELOPMENT, LLC
2 GRANITE RAIL COURT
QUINCY, MA 02169

TOTAL LOT AREA
± 72 ACRES

DATE:

Design: JPT	Draft: KDR	Date: 03/25/25
Checked: BWG	Scale: AS NOTED	Project No.: 24025
Drawing Name: 24025-PLAN.dwg		
THIS PLAN SHALL NOT BE MODIFIED WITHOUT WRITTEN PERMISSION FROM JONES & BEACH ENGINEERS, INC. (JBE). ANY ALTERATIONS, AUTHORIZED OR OTHERWISE, SHALL BE AT THE USER'S SOLE RISK AND WITHOUT LIABILITY TO JBE.		

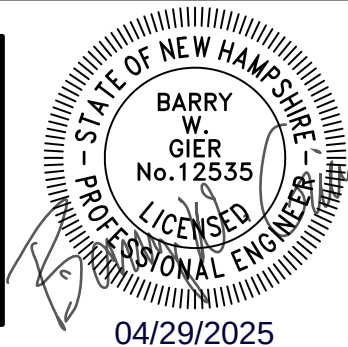

REV.	DATE	REVISION	BY
3	04/23/25	REVISED PER ENGINEER COMMENTS	BWG
2	03/25/25	REVISED PER ENGINEER COMMENTS	BWG
1	02/20/25	REVISED PER PB COMMENTS	BWG
0	11/18/24	ISSUED FOR REVIEW	BWG

J/B

Jones & Beach Engineers, Inc.

85 Portsmouth Ave.
PO Box 219
Stratham, NH 03885

Designed and Produced in NH
Civil Engineering Services
E-MAIL: JBE@JONESANDBEACH.COM

603-772-4746


Plan Name:	COVER SHEET
Project:	DIAMOND HILL SUBDIVISION MAP 409 / LOT 228: DIAMOND HILL ROAD, CANDIA, NH
Owner of Record:	AV DEVELOPMENT, LLC 2 GRANITE RAIL COURT, QUINCY, MA 02169

DRAWING No.	CS
SHEET 1 OF 30 JBE PROJECT NO. 24025	

DIAMOND HILL SUBDIVISION, CANDIA, NH
JBE # 24025 REVISION 0, 9/6/2024


EXISTING	PROPOSED	DESCRIPTION
_____	_____	PROPERTY LINES
_____	_____	SETBACK LINES
_____	_____	FRESHWATER WETLANDS LINE
_____	_____	EASEMENT
○	○	EDGE OF PAVEMENT
●	●	IRON PIPE/IRON ROD
□	■	DRILL HOLE
□	■	IRON ROD/DRILL HOLE
□	■	STONE/GRANITE BOUND
		FRESHWATER WETLANDS

TOTAL LOT AREA
±72 ACRES

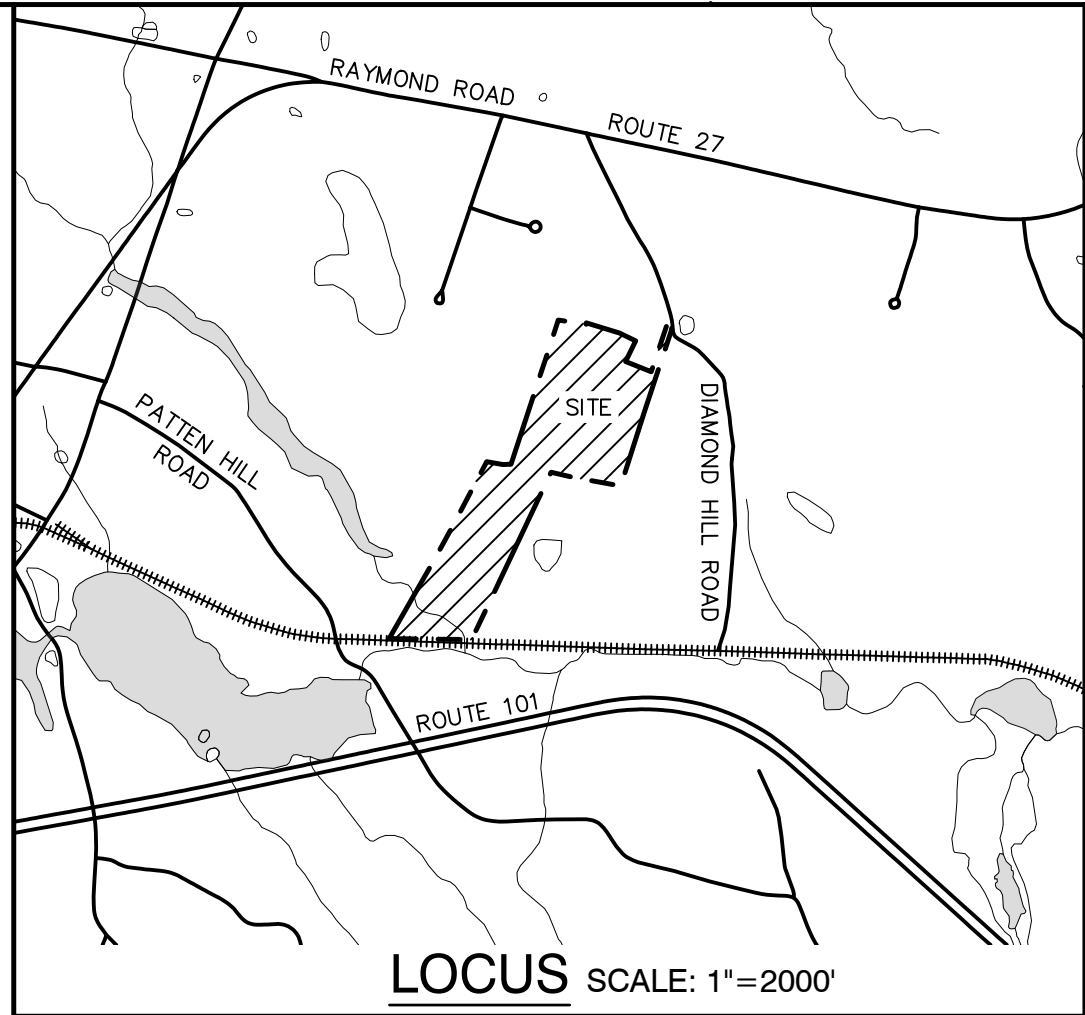

- THE INTENT OF THIS PLAN IS TO SUBDIVIDE MAP 409, LOT 228 INTO NINE (9) SINGLE FAMILY RESIDENTIAL LOTS WITH ONSITE WATER AND SEPTIC.
- JONES & BEACH ENGINEERS, INC. IS RESPONSIBLE FOR ABUTTER INFORMATION DEPICTED. ALL ABUTTER INFORMATION WAS DERIVED FROM CANDIA, NH VISION GOVERNMENT SOLUTIONS WEBSITE AND CANDIA, NH TAX MAPS.
- THE FOLLOWING WAIVERS WERE GRANTED BY THE TOWN OF CANDIA PLANNING BOARD ON APRIL 4, 2025 FROM THE SUBDIVISION REGULATIONS:
 - A) WAIVER TO SECTION 10.06.C – WAIVING REQUIREMENT TO PROVIDING BOUNDARY SURVEY FOR THE ENTIRE PARCEL.
 - B) WAIVER TO SECTION 10.6.U – WAIVING REQUIREMENT TO PROVIDING VEHICLE TURNING MOVEMENTS WITHOUT IMPACTING VEHICLES OR PEDESTRIANS.
 - C) WAIVER TO SECTION 18.14 – TO ALLOW IRON PINS FOR MONUMENTS ALONG SIDE LINES AND REAR LINES OF LOTS.
 - D) WAIVER TO SECTION 12.04 – WAIVING REQUIREMENT TO MARK THE LOT CORNERS AT THE TIME OF THE FINAL PLAT BEING SUBMITTED.
 - E) WAIVER TO SECTION 14.09 – WAIVING REQUIREMENT STREET INTERSECTIONS WITHIN 75' OF THE INTERSECTION BE NO LESS THAN 75 DEGREES.
 - F) WAIVER TO SECTION 19.14 – WAIVING REQUIREMENT OF FIRE SUPPRESSION WATER SOURCE.
- NHDES APPROVAL FOR SUBDIVISION PERMIT NO. _____, DATED _____
NHDES ALTERATION OF TERRAIN PERMIT NO. _____, DATED _____
NHDES WETLANDS BUREAU PERMIT NO. _____, DATED _____
- THIS PLAN SET HAS BEEN PREPARED BY JONES & BEACH ENGINEERS, INC., FOR MUNICIPAL AND STATE APPROVALS AND FOR CONSTRUCTION BASED ON THE INFORMATION OBTAINED FROM THE FIELD SURVEY AND EXISTING MUNICIPAL RECORDS. THROUGHOUT THE CONSTRUCTION PROCESS, THE CONTRACTOR SHALL INFORM THE ENGINEER IMMEDIATELY OF ANY FIELD DISCREPANCY FROM DATA AS SHOWN ON THE DESIGN PLANS, INCLUDING ANY UNFORESEEN CONDITIONS, SUBSURFACE OR OTHERWISE, FOR EVALUATION AND RECOMMENDATIONS. ANY CONTRADICTION BETWEEN ITEMS ON THIS PLAN/PLAN SET, OR BETWEEN THE PLANS AND ON-SITE CONDITIONS, MUST BE RESOLVED BEFORE RELATED CONSTRUCTION HAS BEEN INITIATED.
- BOUNDARY: HAYES ENGINEERING, INC. IS RESPONSIBLE FOR THE PERIMETER DETERMINATION OF THE NORTHERLY PORTION OF THE SUBJECT PREMISES, DEPICTED ON A PLAN ENTITLED "BOUNDARY SURVEY OF LAND, CANDIA, NEW HAMPSHIRE" RECORDED AT THE ROCKINGHAM COUNTY REGISTRY OF DEEDS AS PLAN D-44484. HAYES ENGINEERING, INC. IS NOT RESPONSIBLE FOR THE DESIGN OF THE PROPOSED SUBDIVISION.
- DATUM: THE VERTICAL DATUM IS BASED ON THE NORTH AMERICAN VERTICAL DATUM OF 1988 (NAVD 88) BASED UPON MACORS REAL-TIME NETWORK NAD 83 (2011) (EPOCH 2010.00) DATUM USING GEOID 2018 FOR ORTHOMETRIC HEIGHTS. THE HORIZONTAL DATUM IS NAD83 NEW HAMPSHIRE STATE PLANE COORDINATE SYSTEM BASED ON GPS OBSERVATIONS.
- THE PROPOSED LIMITS OF IMPROVEMENT ON THE SUBJECT PROPERTY IS NOT LOCATED WITHIN FEDERALLY DESIGNATED FLOOD HAZARD ZONE. REFERENCE FEMA COMMUNITY PANEL NO. 33015C0170E, DATED MAY 17, 2005.
- ALL CONSTRUCTION ACTIVITIES SHALL BE PERFORMED IN ACCORDANCE WITH THE STORMWATER POLLUTION PREVENTION PLAN (S.W.P.P.P.). THIS DOCUMENT IS TO BE KEPT ONSITE AT ALL TIMES AND UPDATED AS REQUIRED.
- PRIOR TO THE START OF CONSTRUCTION, THE CONTRACTOR SHALL COORDINATE WITH THE ENGINEER, ARCHITECT AND/OR OWNER, IN ORDER TO OBTAIN AND/OR PAY ALL THE NECESSARY LOCAL PERMITS, FEES AND BONDS.
- ALL CONSTRUCTION WILL CONFORM TO TOWN STANDARDS AND REGULATIONS, AND NHDOT STANDARD SPECIFICATIONS FOR ROAD AND BRIDGE CONSTRUCTION, WHICHEVER IS MORE STRINGENT.
- ALL CONSTRUCTION ACTIVITIES SHALL CONFORM TO LABOR OCCUPATIONAL SAFETY AND HEALTH ADMINISTRATION (OSHA) RULES AND REGULATIONS.
- GRANITE BOUNDS TO BE SET AT ALL ROADWAY POINTS OF CURVATURE AND TANGENCY. IRON RODS WITH SURVEY CAPS TO BE SET AT ALL PROPERTY CORNERS AND ANGLE POINTS, UNLESS OTHERWISE INDICATED. ALL MONUMENTS SET ARE 5/8" IRON RODS WITH ALUMINUM CAPS "DO NOT DISTURB" AS SHOWN.
- THE LIMITS OF JURISDICTIONAL WETLANDS WERE DELINEATED BY SERGIO BONILLA, CWS DURING SUMMER, 2022, IN ACCORDANCE WITH THE FOLLOWING GUIDANCE DOCUMENTS:
 - a. THE CORPS OF ENGINEERS FEDERAL MANUAL FOR IDENTIFYING AND DELINEATING JURISDICTIONAL WETLANDS.
 - b. THE NORTH CENTRAL & NORTHEAST REGIONAL SUPPLEMENT TO THE FEDERAL MANUAL.
 - c. THE CURRENT VERSION OF THE FIELD INDICATORS FOR IDENTIFYING HYDRIC SOILS IN NEW ENGLAND, AS PUBLISHED BY THE NEW ENGLAND INTERSTATE WATER POLLUTION CONTROL COMMISSION AND/OR THE CURRENT VERSION OF THE FIELD INDICATORS OF HYDRIC SOILS IN THE UNITED STATES, AS PUBLISHED BY THE USDA, NRCS, AS APPROPRIATE.
 - d. THE CURRENT NATIONAL LIST OF PLANT SPECIES THAT OCCUR IN WETLANDS, AS PUBLISHED BY THE US FISH AND WILDLIFE SERVICE.
- LANDOWNERS ARE RESPONSIBLE FOR COMPLYING WITH ALL APPLICABLE LOCAL, STATE AND FEDERAL WETLAND REGULATIONS, INCLUDING PERMITTING REQUIRED UNDER THESE REGULATIONS.
- UPON APPROVAL BY THE TOWN, THE PROPOSED ROAD WILL BE CONVEYED TO THE TOWN.
- ALL UTILITIES SHALL BE INSTALLED UNDERGROUND.
- ALL LOTS ARE SUBJECT TO AN EASEMENT ALONG FRONTAGE FOR SLOPE, GRADING, DRAINAGE AND UTILITIES, SEE SHEETS A2 THRU A5 FOR EXACT WIDTH.
- ALL BOOK AND PAGE NUMBERS REFER TO THE ROCKINGHAM COUNTY REGISTRY OF DEEDS.
- THE TAX MAP AND LOT NUMBERS AND ABUTTING OWNERS ARE BASED ON THE TOWN OF CANDIA TAX RECORDS AND ARE SUBJECT TO CHANGE.
- RESEARCH WAS PERFORMED AT THE TOWN OF CANDIA ASSESSORS OFFICE AND THE ROCKINGHAM COUNTY REGISTRY OF DEEDS.
- THIS SURVEY IS NOT A CERTIFICATION TO OWNERSHIP OR TITLE OF LANDS SHOWN. OWNERSHIP AND ENCUMBRANCES ARE MATTERS OF TITLE EXAMINATION NOT OF A BOUNDARY SURVEY. THE INTENT OF THIS PLAN IS TO RETRACE THE BOUNDARY LINES OF DEEDS REFERENCED HEREON. OWNERSHIP OF ADJOINING PROPERTIES IS ACCORDING TO ASSESSOR'S RECORDS. THIS PLAN MAY OR MAY NOT INDICATE ALL ENCUMBRANCES EXPRESSED, IMPLIED OR PRESCRIPTIVE.
- ANY USE OF THIS PLAN AND/OR ACCOMPANYING DESCRIPTIONS SHOULD BE DONE WITH LEGAL COUNSEL TO BE CERTAIN THAT TITLES ARE CLEAR, THAT INFORMATION IS CURRENT, AND THAT ANY NECESSARY CERTIFICATES ARE IN PLACE FOR A PARTICULAR CONVEYANCE, OR OTHER USES.
- ALL PROPOSED LOTS CONTAIN A MINIMUM OF 1.5 ACRES OF CONTIGUOUS NON-POORLY DRAINED SOILS.

DATE:

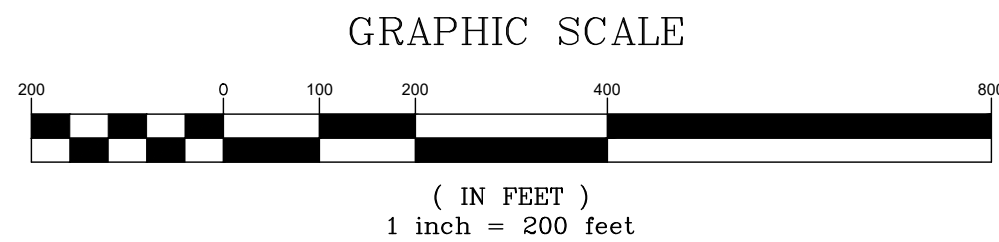



ZONE	RESIDENTIAL (R)
MINIMUM LOT AREA	3 ACRES (130,680 S.F.)
MINIMUM LOT WIDTH/FRONTAGE	200'
FRONT SETBACK	50'
SIDE SETBACK	25'
REAR SETBACK	25'
MAXIMUM BUILDING HEIGHT	35'

DRAWING No.

A1

SHEET 2 OF 30

JBE PROJECT NO. 24025

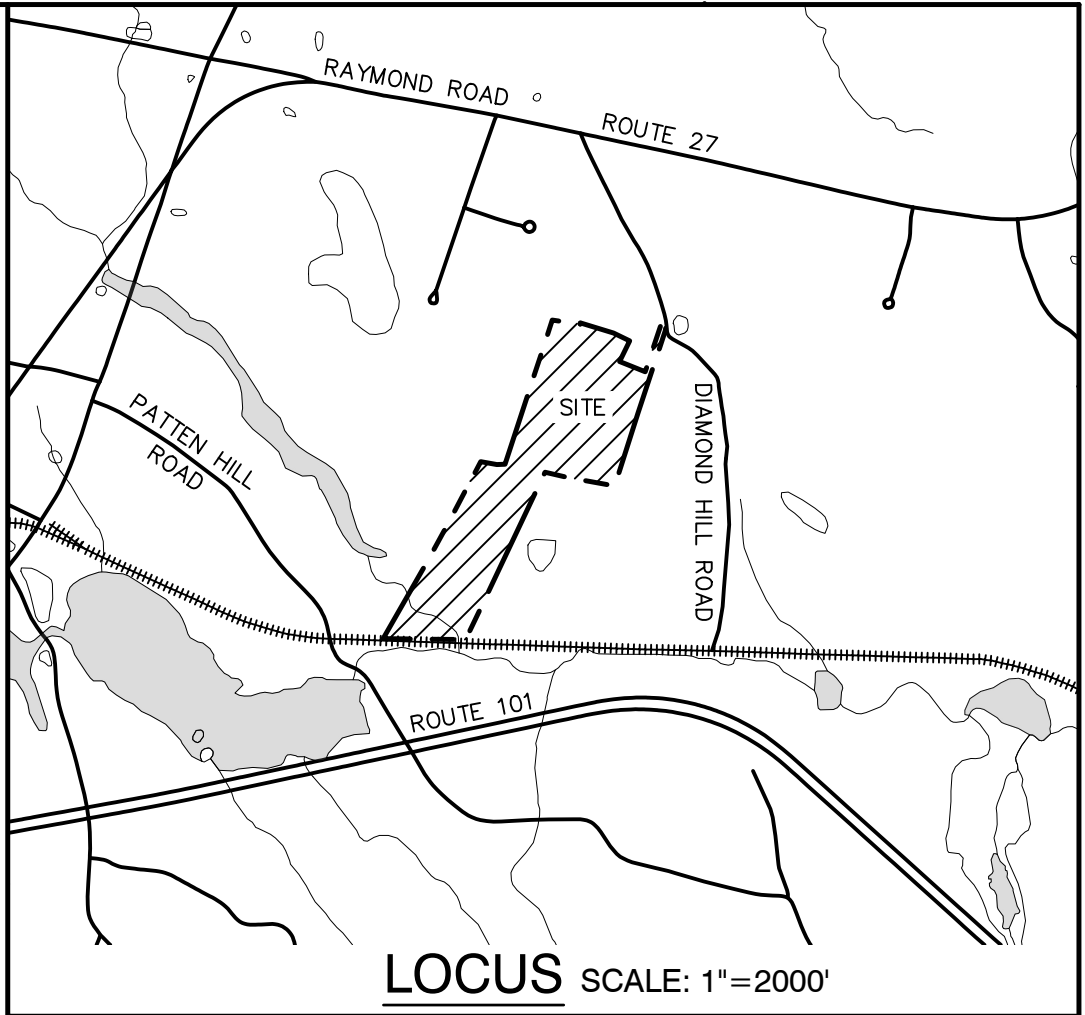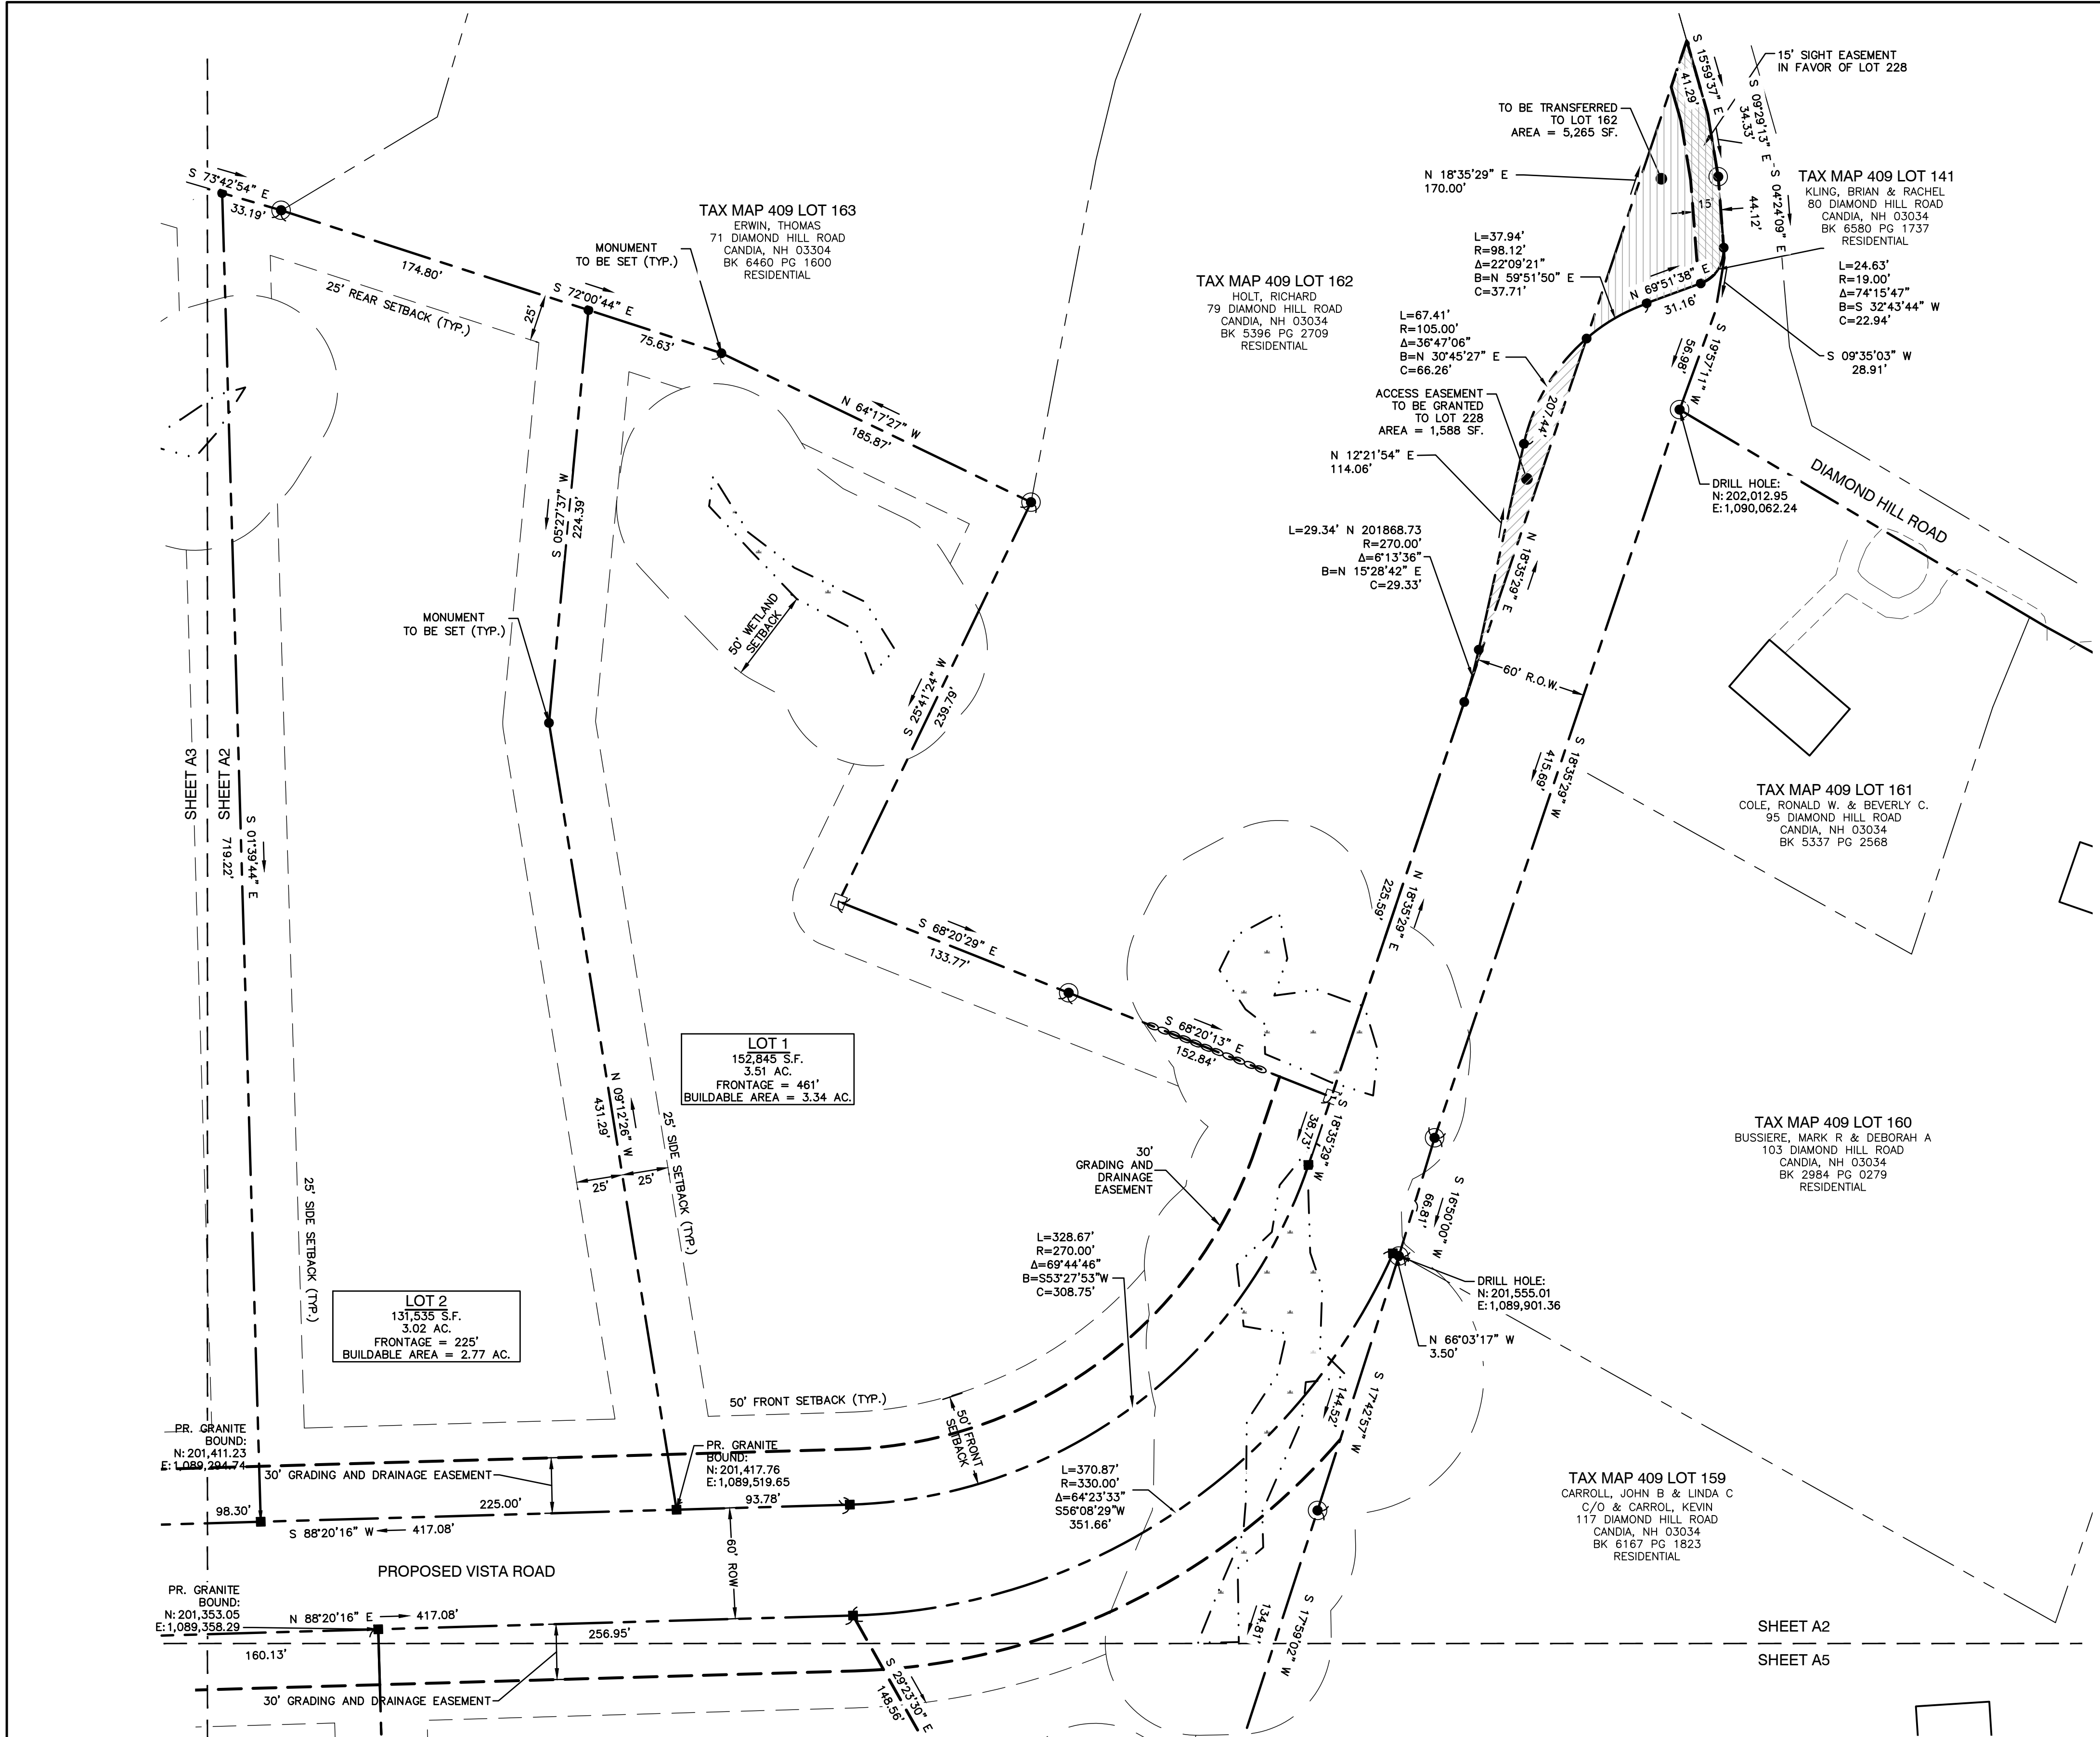


ZONING SUMMARY	
ZONE	RESIDENTIAL (R)
MINIMUM LOT AREA	3 ACRES (130,680 S.F.)
MINIMUM LOT WIDTH/FRONTAGE	200'
FRONT SETBACK	50'
SIDE SETBACK	25'
REAR SETBACK	25'
MAXIMUM BUILDING HEIGHT	35'

CERTIFICATION:


I CERTIFY THAT THIS PLAT WAS PREPARED UNDER MY DIRECT SUPERVISION, THAT IT IS THE RESULT OF A FIELD SURVEY BY THIS OFFICE AND HAS AN UNADJUSTED LINEAR ERROR OF CLOSURE THAT EXCEED BOTH THE MINIMUM OF 1:10,000 AS DEFINED IN SECTION 503.04 OF THE NEW HAMPSHIRE CODE OF ADMINISTRATIVE RULES AND THE MINIMUM OF 1:15,000 AS DEFINED IN SECTION 4.2 OF THE N.H.L.S.A. ETHICS AND STANDARDS.

THIS SURVEY CONFORMS TO A CATEGORY 1 CONDITION 1 SURVEY AS DEFINED IN SECTION 4.1 OF THE N.H.L.S.A. ETHICS AND STANDARDS.

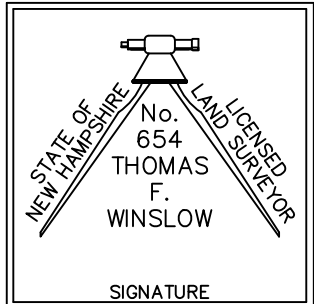

THOMAS F. WINSLOW, LLS 654
ON BEHALF OF HAYES ENGINEERS, INC.

DATE:

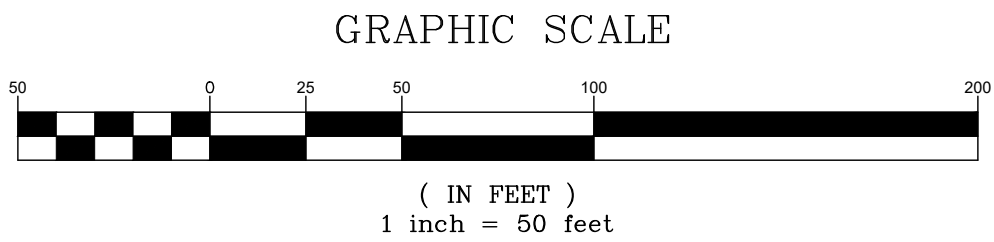

PROJECT PARCEL
TOWN OF CANDIA
TAX MAP 409, LOT 228

APPLICANT/OWNER
AV DEVELOPMENT, LLC
2 GRANITE RAIL COURT
QUINCY, MA 02169

TOTAL LOT AREA
±72 ACRES

Design: JPT	Draft: KDR	Date: 03/25/25
Checked: BWG	Scale: AS SHOWN	Project No.: 24025
Drawing Name: 24025-PLAN.dwg		
THIS PLAN SHALL NOT BE MODIFIED WITHOUT WRITTEN PERMISSION FROM JONES & BEACH ENGINEERS, INC. (JBE). ANY ALTERATIONS, AUTHORIZED OR OTHERWISE, SHALL BE AT THE USER'S SOLE RISK AND WITHOUT LIABILITY TO JBE.		

REV.	DATE	REVISION	BY
3	04/23/25	REVISED PER ENGINEER COMMENTS	BWG
2	03/25/25	REVISED PER ENGINEER COMMENTS	BWG
1	02/20/25	REVISED PER PB COMMENTS	BWG
0	11/18/24	ISSUED FOR REVIEW	BWG
REV.	DATE	REVISION	BY

Designed and Produced in NH

Jones & Beach Engineers, Inc.

85 Portsmouth Ave.
PO Box 219
Stratham, NH 03885

Civil Engineering Services


603-772-4746
E-MAIL: JBE@JONESANDBEACH.COM

Plan Name:	SUBDIVISION PLAN MAP 409, LOT 228
Project:	MAP 409 / LOT 228: DIAMOND HILL ROAD, CANDIA, NH
Owner of Record:	AV DEVELOPMENT, LLC 2 GRANITE RAIL COURT, QUINCY, MA 02169

DRAWING No.

A2

SHEET 3 OF 30
JBE PROJECT NO. 24025

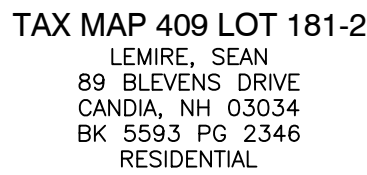


ZONING SUMMARY	
ZONE	RESIDENTIAL (R)
MINIMUM LOT AREA	3 ACRES (130,680 S.F.)
MINIMUM LOT WIDTH/FRONTAGE	200'
FRONT SETBACK	50'
SIDE SETBACK	25'
REAR SETBACK	25'
MAXIMUM BUILDING HEIGHT	35'

CERTIFICATION:


I CERTIFY THAT THIS PLAT WAS PREPARED UNDER MY DIRECT SUPERVISION, THAT IT IS THE RESULT OF A FIELD SURVEY BY THIS OFFICE AND HAS AN UNADJUSTED LINEAR ERROR OF CLOSURE THAT EXCEED BOTH THE MINIMUM OF 1:10,000 AS DEFINED IN SECTION 503.04 OF THE NEW HAMPSHIRE CODE OF ADMINISTRATIVE RULES AND THE MINIMUM OF 1:15,000 AS DEFINED IN SECTION 4.2 OF THE N.H.L.S.A. ETHICS AND STANDARDS.

THIS SURVEY CONFORMS TO A CATEGORY 1 CONDITION 1 SURVEY AS DEFINED IN SECTION 4.1 OF THE N.H.L.S.A. ETHICS AND STANDARDS.

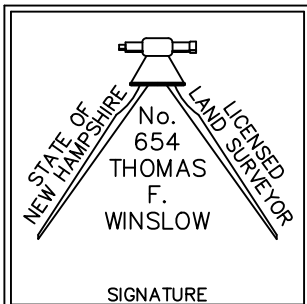

THOMAS F. WINSLOW, LLS 654
ON BEHALF OF HAYES ENGINEERS, INC.

DATE:

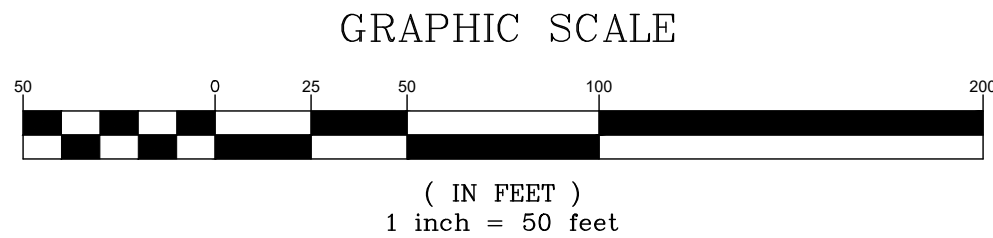

PROJECT PARCEL
TOWN OF CANDIA
TAX MAP 409, LOT 228

APPLICANT/OWNER
AV DEVELOPMENT, LLC
2 GRANITE RAIL COURT
QUINCY, MA 02169

TOTAL LOT AREA
±72 ACRES

Design: JPT	Draft: KDR	Date: 03/25/25
Checked: BWG	Scale: AS SHOWN	Project No.: 24025
Drawing Name: 24025-PLAN.dwg		
THIS PLAN SHALL NOT BE MODIFIED WITHOUT WRITTEN PERMISSION FROM JONES & BEACH ENGINEERS, INC. (JBE). ANY ALTERATIONS, AUTHORIZED OR OTHERWISE, SHALL BE AT THE USER'S SOLE RISK AND WITHOUT LIABILITY TO JBE.		

3	04/23/25	REVISED PER ENGINEER COMMENTS	BWG
2	03/25/25	REVISED PER ENGINEER COMMENTS	BWG
1	02/20/25	REVISED PER PB COMMENTS	BWG
0	11/18/24	ISSUED FOR REVIEW	BWG
REV.	DATE	REVISION	BY

Designed and Produced in NH

J/B Jones & Beach Engineers, Inc.

85 Portsmouth Ave. *Civil Engineering Services* 603-772-4746
 PO Box 219
 Stratham, NH 03885 E-MAIL: JBE@JONESANDBEACH.COM


Plan Name:	SUBDIVISION PLAN MAP 409, LOT 228
Project:	DIAMOND HILL SUBDIVISION MAP 409 / LOT 228: DIAMOND HILL ROAD, CANDIA, NH
Owner of Record:	AV DEVELOPMENT, LLC 2 GRANITE RAIL COURT, QUINCY, MA 02169

DRAWING No.

A3

SHEET 4 OF 30

JBE PROJECT NO. 24025

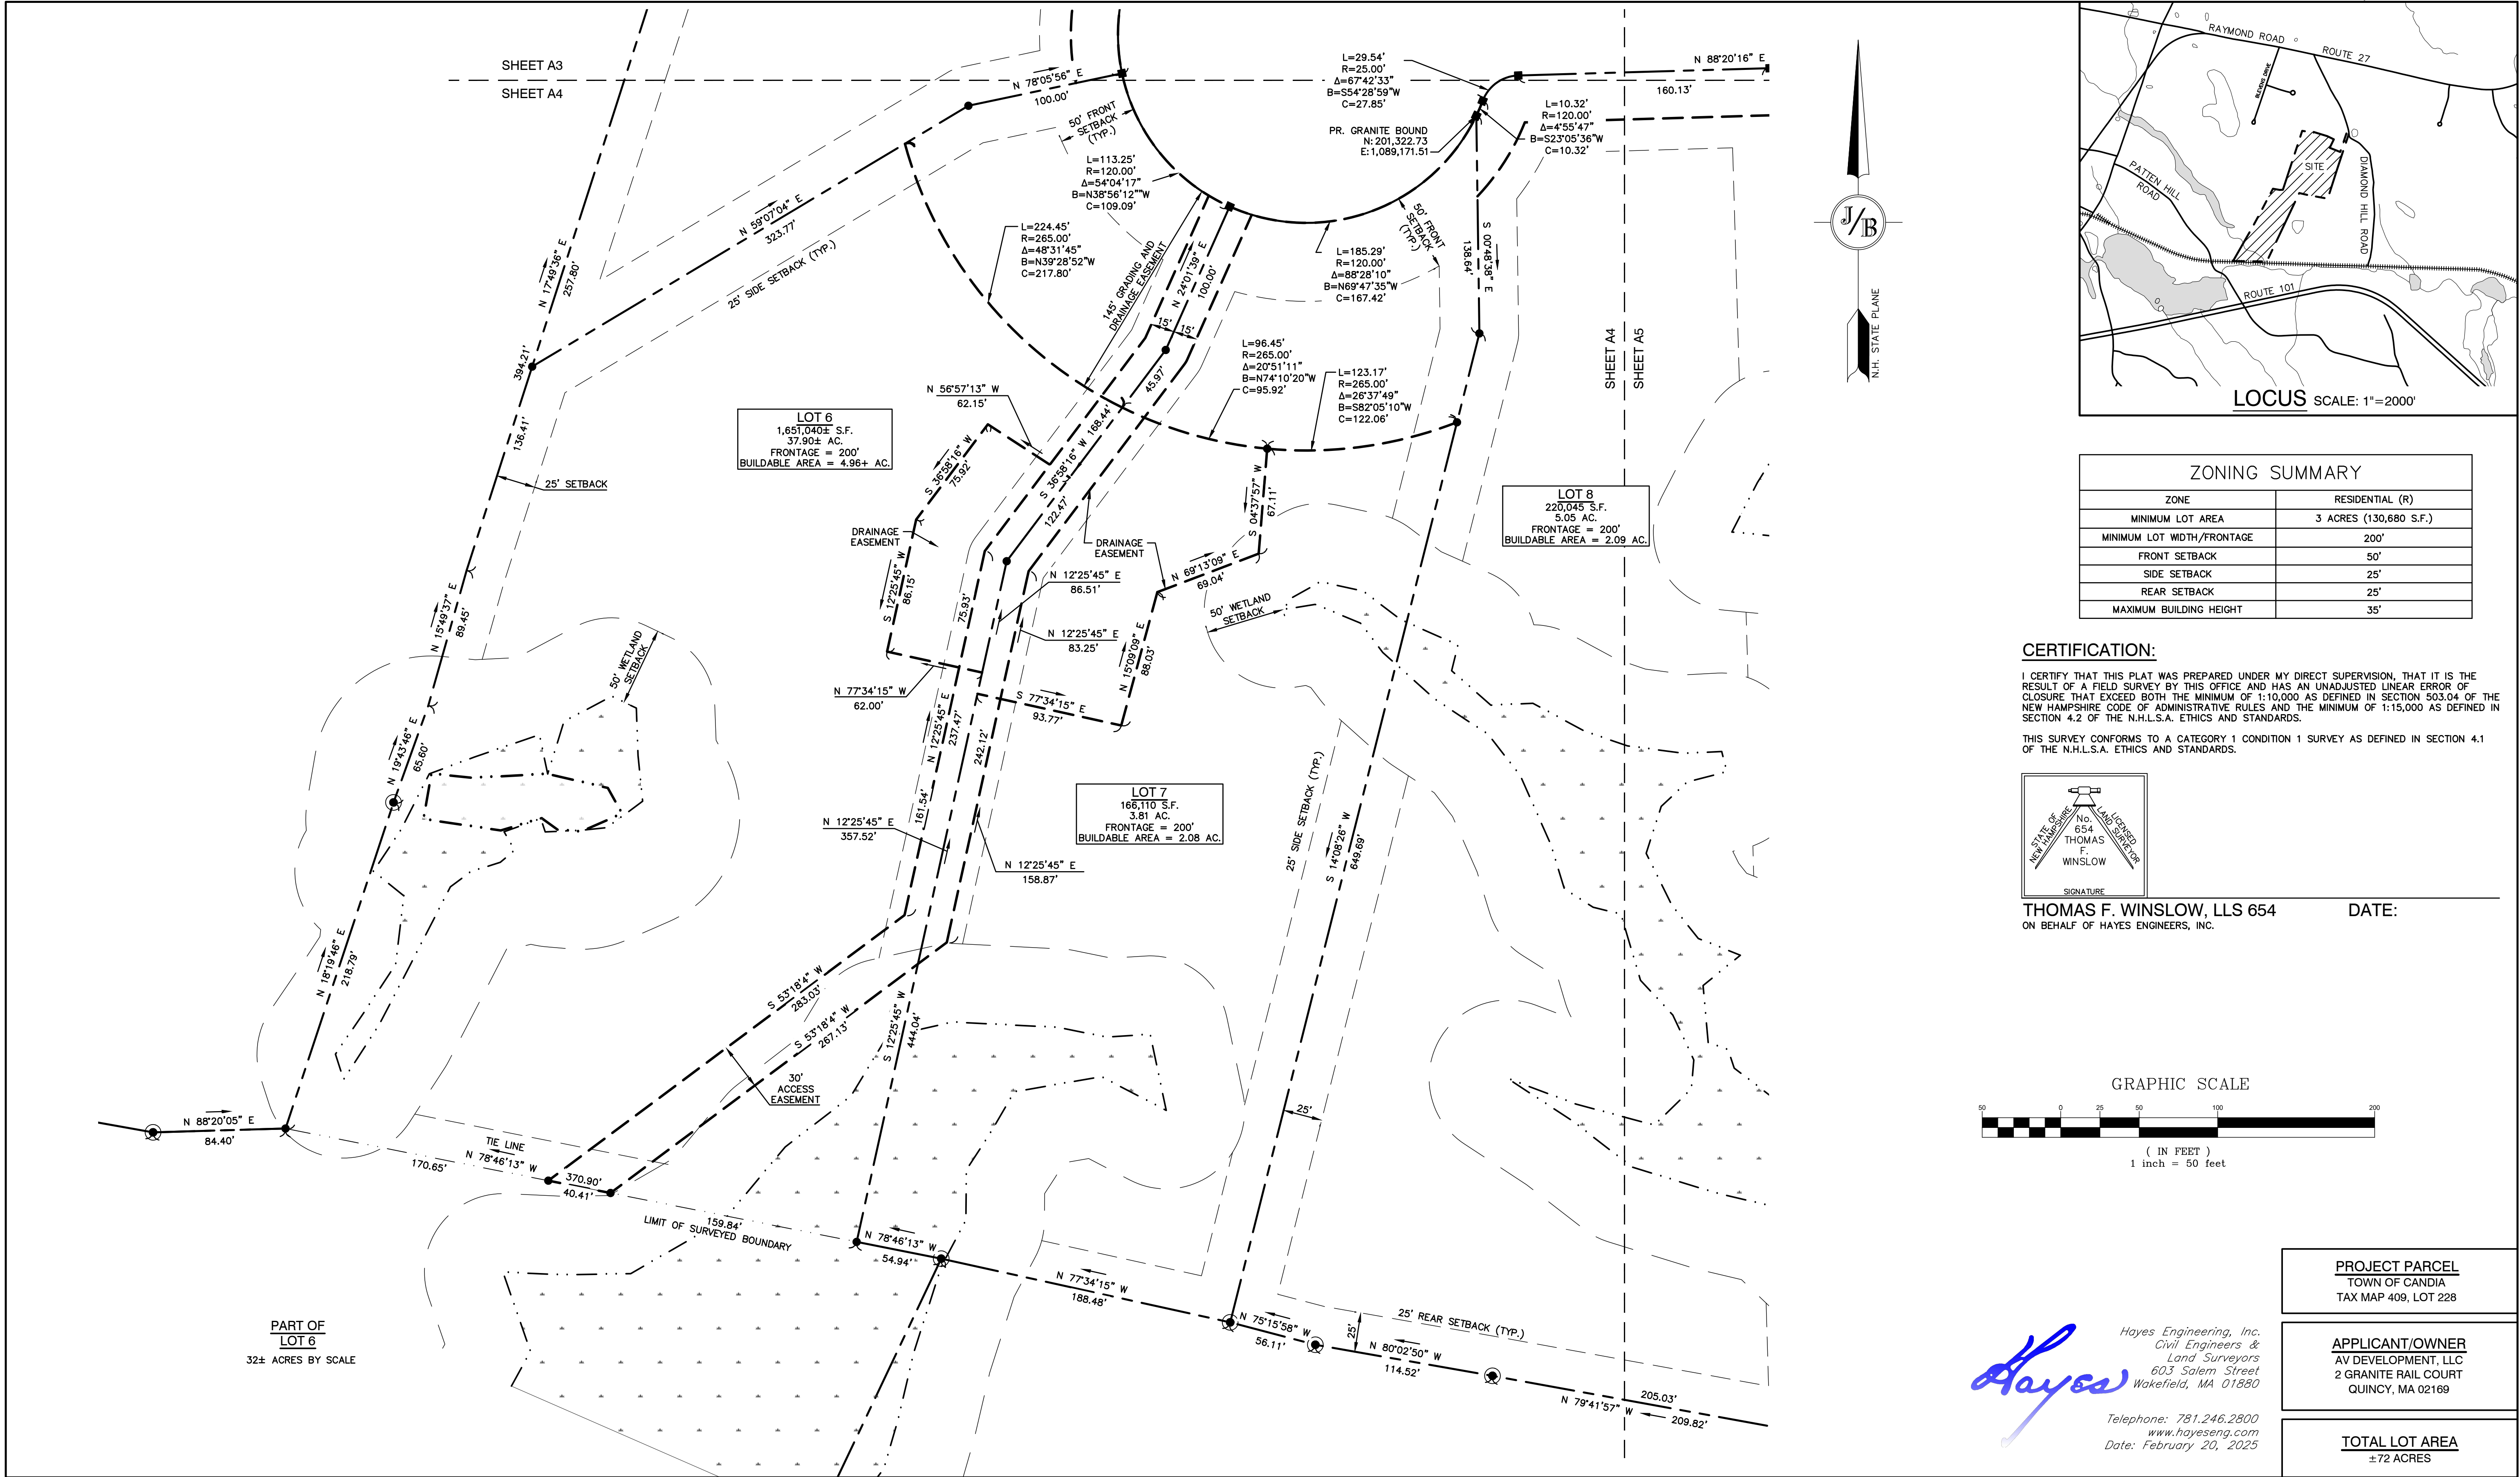

Design: JPT	Draft: KDR	Date: 03/25/25
Checked: BWG	Scale: AS SHOWN	Project No.: 24025
Drawing Name: 24025-PLAN.dwg		
THIS PLAN SHALL NOT BE MODIFIED WITHOUT WRITTEN PERMISSION FROM JONES & BEACH ENGINEERS, INC. (JBE). ANY ALTERATIONS, AUTHORIZED OR OTHERWISE, SHALL BE AT THE USER'S SOLE RISK AND WITHOUT LIABILITY TO JBE.		

3	04/23/25	REVISED PER ENGINEER COMMENTS	BWG
2	03/25/25	REVISED PER ENGINEER COMMENTS	BWG
1	02/20/25	REVISED PER PB COMMENTS	BWG
0	11/18/24	ISSUED FOR REVIEW	BWG
REV.	DATE	REVISION	BY

Designed and Produced in NH

J/B Jones & Beach Engineers, Inc.

85 Portsmouth Ave. PO Box 219 Stratham, NH 03885



Civil Engineering Services

603-772-4746

E-MAIL: JBE@JONESANDBEACH.COM

Plan Name:	SUBDIVISION PLAN MAP 409, LOT 228
Project:	MAP 409 / LOT 228: DIAMOND HILL ROAD, CANDIA, NH
Owner of Record:	AV DEVELOPMENT, LLC 2 GRANITE RAIL COURT, QUINCY, MA 02169

DRAWING No.	A4
SHEET 5 OF 30	JBE PROJECT NO. 24025

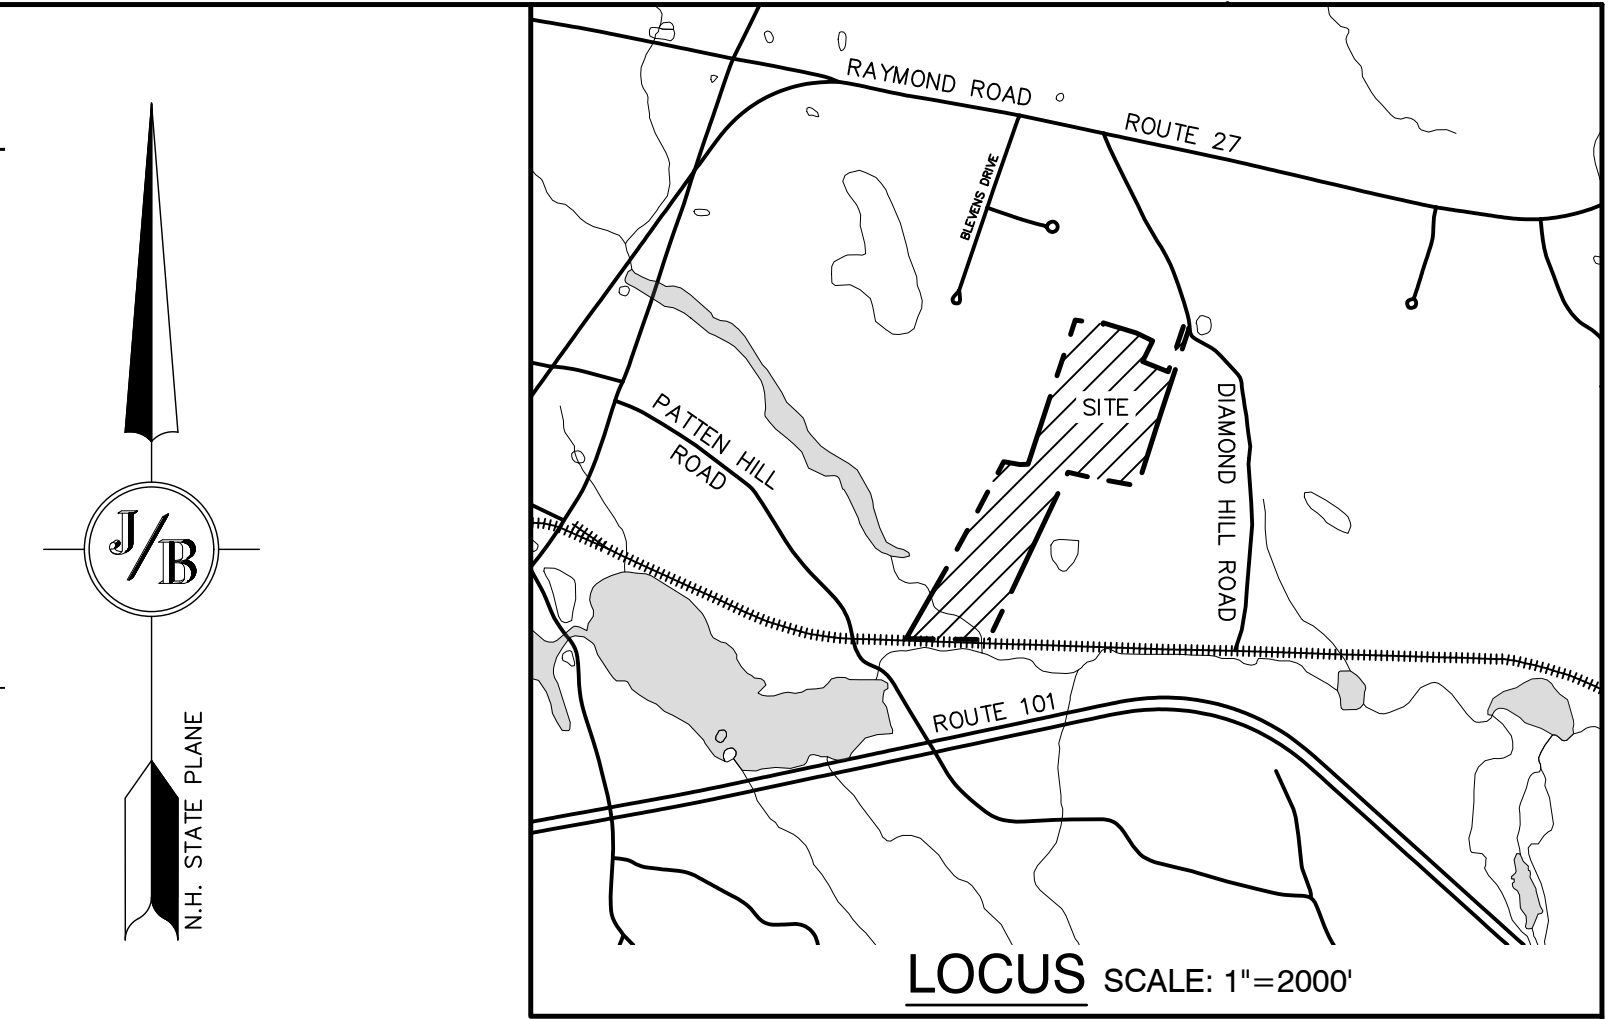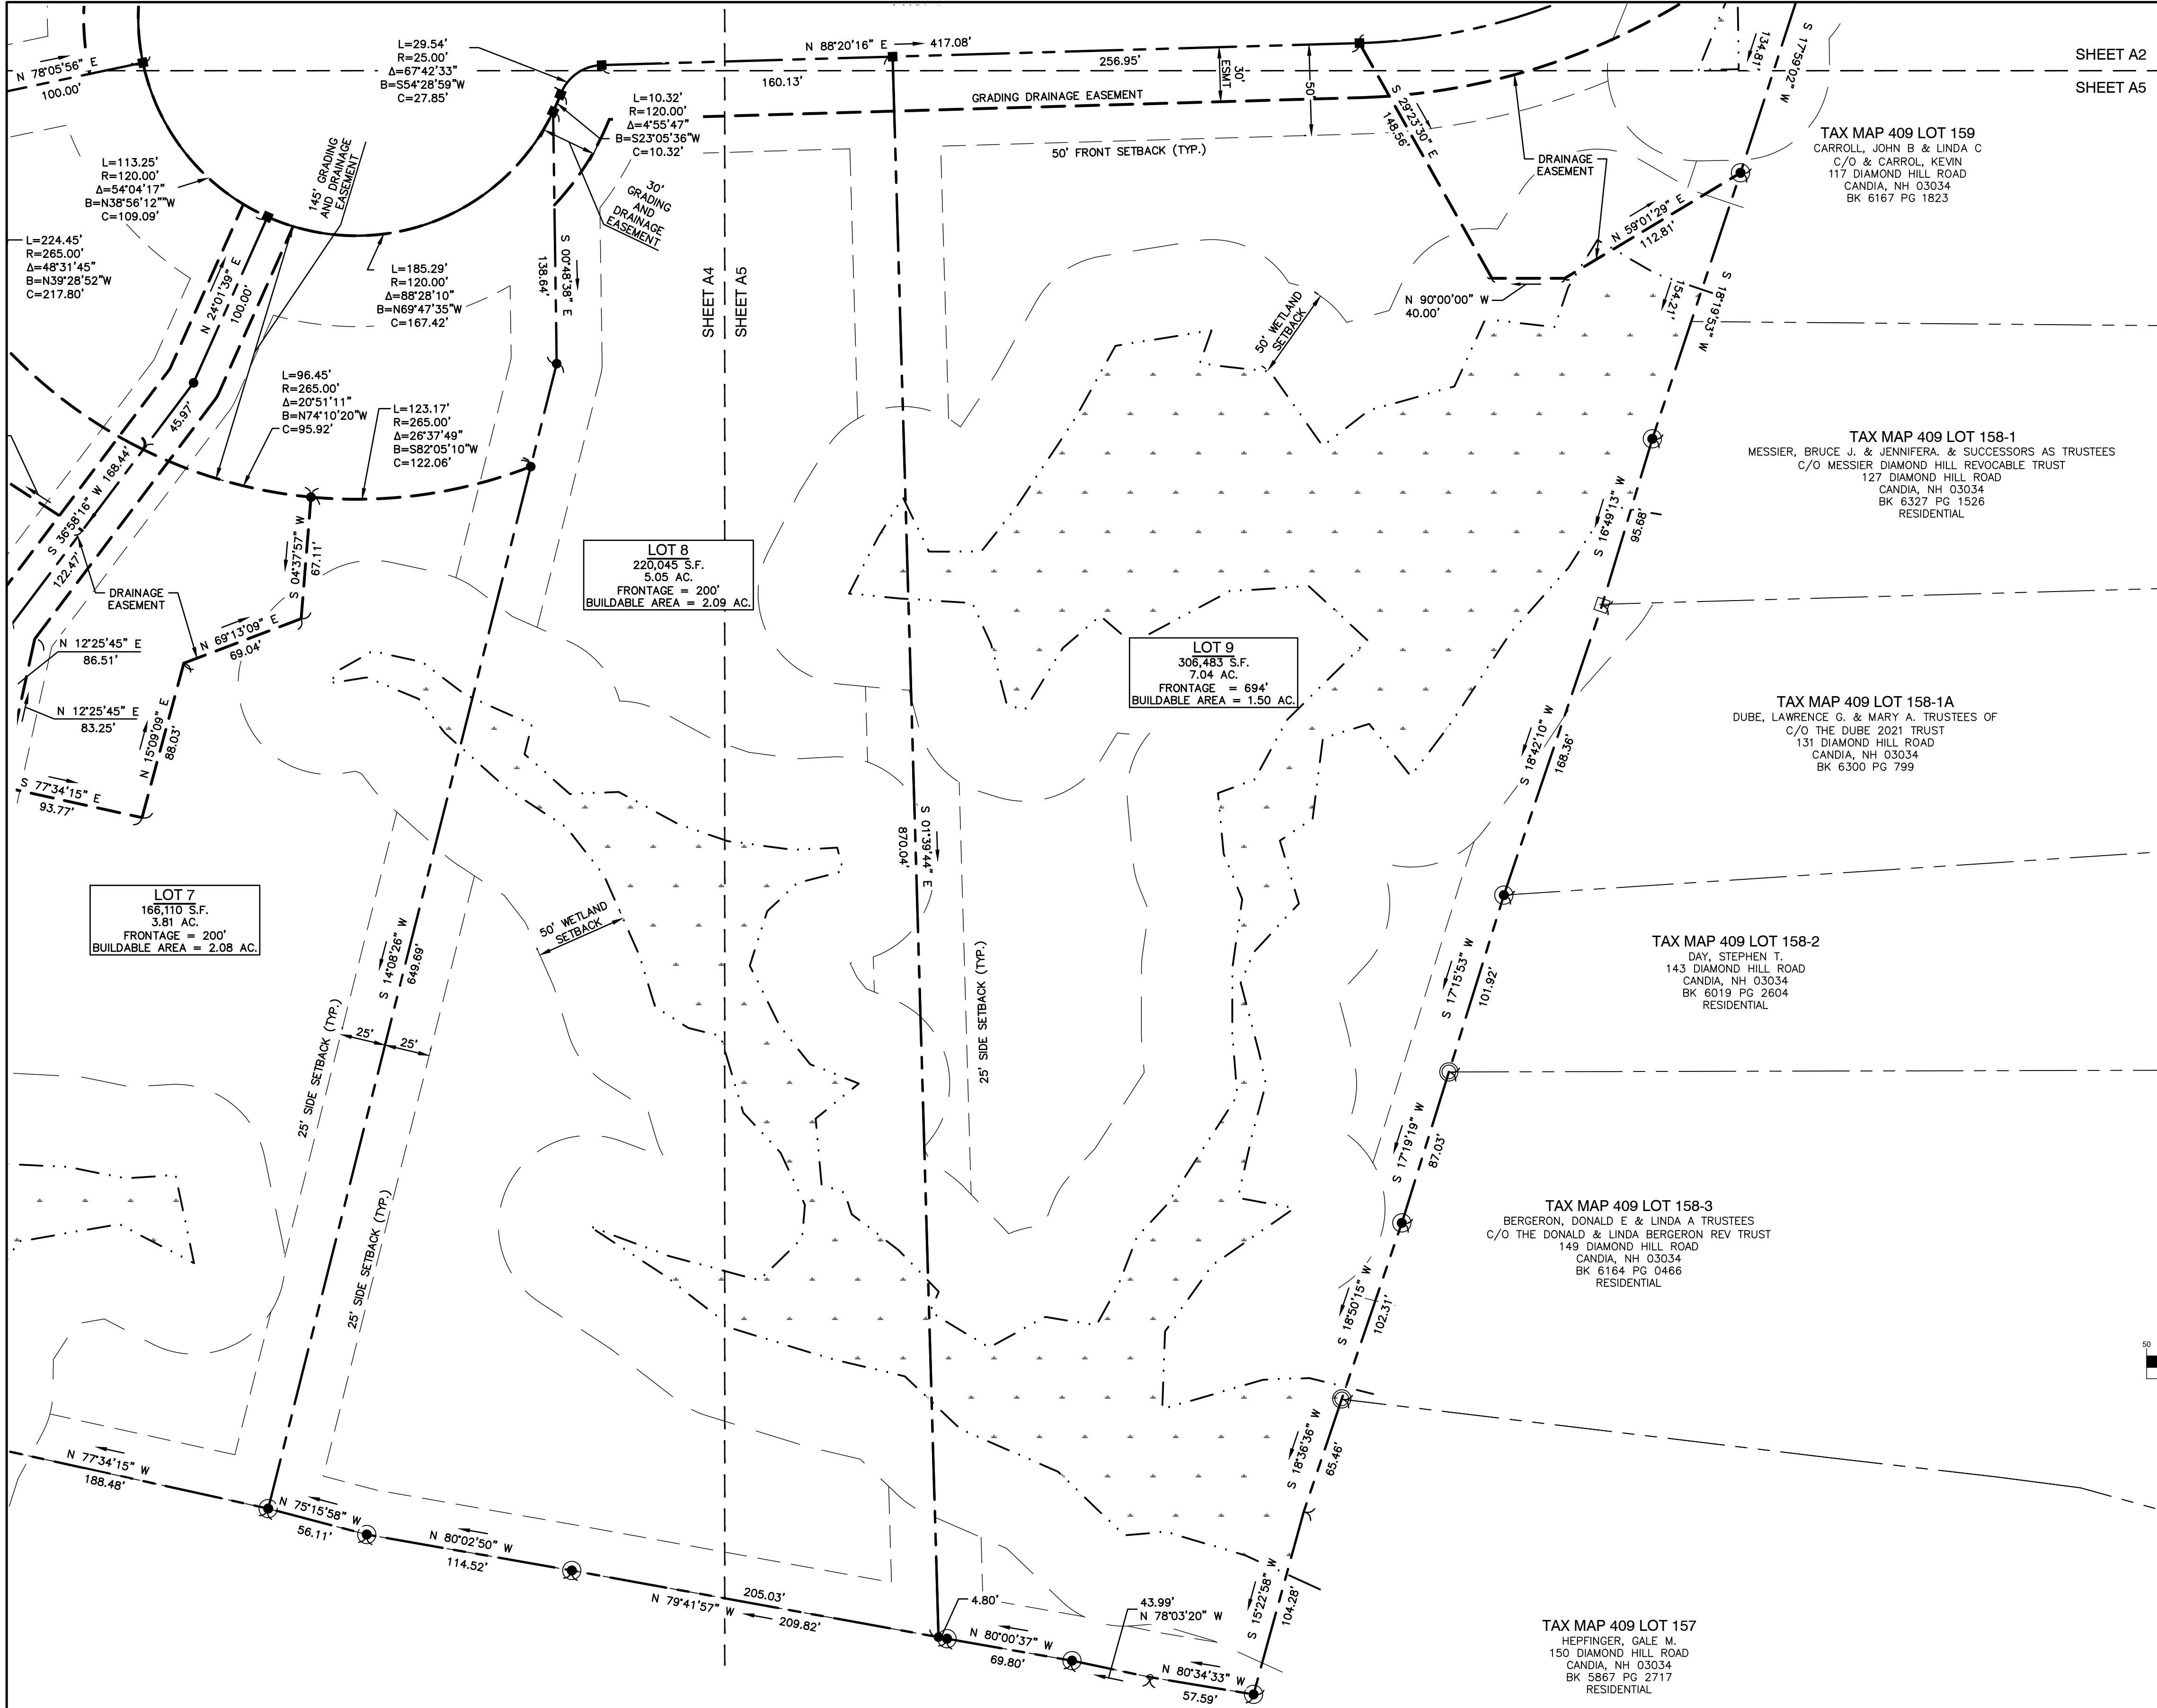


ZONING SUMMARY	
ZONE	RESIDENTIAL (R)
MINIMUM LOT AREA	3 ACRES (130,680 S.F.)
MINIMUM LOT WIDTH/FRONTAGE	200'
FRONT SETBACK	50'
SIDE SETBACK	25'
REAR SETBACK	25'
MAXIMUM BUILDING HEIGHT	35'

CERTIFICATION:


I CERTIFY THAT THIS PLAT WAS PREPARED UNDER MY DIRECT SUPERVISION, THAT IT IS THE RESULT OF A FIELD SURVEY BY THIS OFFICE AND HAS AN UNADJUSTED LINEAR ERROR OF CLOSURE THAT EXCEED BOTH THE MINIMUM OF 1:10,000 AS DEFINED IN SECTION 503.04 OF THE NEW HAMPSHIRE CODE OF ADMINISTRATIVE RULES AND THE MINIMUM OF 1:15,000 AS DEFINED IN SECTION 4.2 OF THE N.H.L.S.A. ETHICS AND STANDARDS.

THIS SURVEY CONFORMS TO A CATEGORY 1 CONDITION 1 SURVEY AS DEFINED IN SECTION 4.1 OF THE N.H.L.S.A. ETHICS AND STANDARDS.

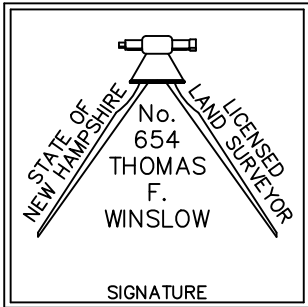

THOMAS F. WINSLOW, LLS 654
ON BEHALF OF HAYES ENGINEERS, INC.

DATE:

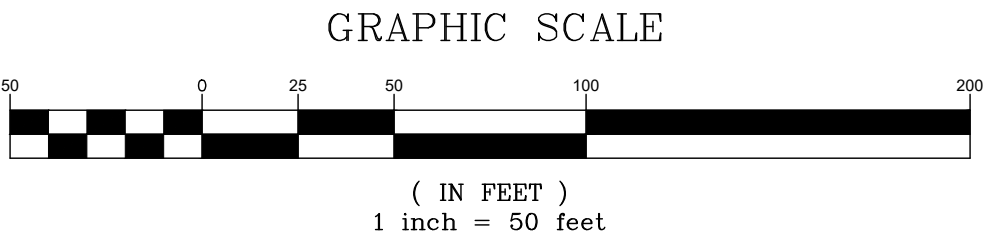

Design: JPT	Draft: KDR	Date: 03/25/25
Checked: BWG	Scale: AS SHOWN	Project No.: 24025
Drawing Name: 24025-PLAN.dwg		
THIS PLAN SHALL NOT BE MODIFIED WITHOUT WRITTEN PERMISSION FROM JONES & BEACH ENGINEERS, INC. (JBE). ANY ALTERATIONS, AUTHORIZED OR OTHERWISE, SHALL BE AT THE USER'S SOLE RISK AND WITHOUT LIABILITY TO JBE.		

REV.	DATE	REVISION	BY
3	04/23/25	REVISED PER ENGINEER COMMENTS	BWG
2	03/25/25	REVISED PER ENGINEER COMMENTS	BWG
1	02/20/25	REVISED PER PB COMMENTS	BWG
0	11/18/24	ISSUED FOR REVIEW	BWG

J/B

Jones & Beach Engineers, Inc.

85 Portsmouth Ave.
PO Box 219
Stratham, NH 03885


Designed and Produced in NH
Civil Engineering Services
603-772-4746
E-MAIL: JBE@JONESANDBEACH.COM

Plan Name:	SUBDIVISION PLAN MAP 409, LOT 228
Project:	MAP 409 / LOT 228: DIAMOND HILL ROAD, CANDIA, NH
Owner of Record:	AV DEVELOPMENT, LLC 2 GRANITE RAIL COURT, QUINCY, MA 02169

DRAWING No.

A5

SHEET 6 OF 30
JBE PROJECT NO. 24025

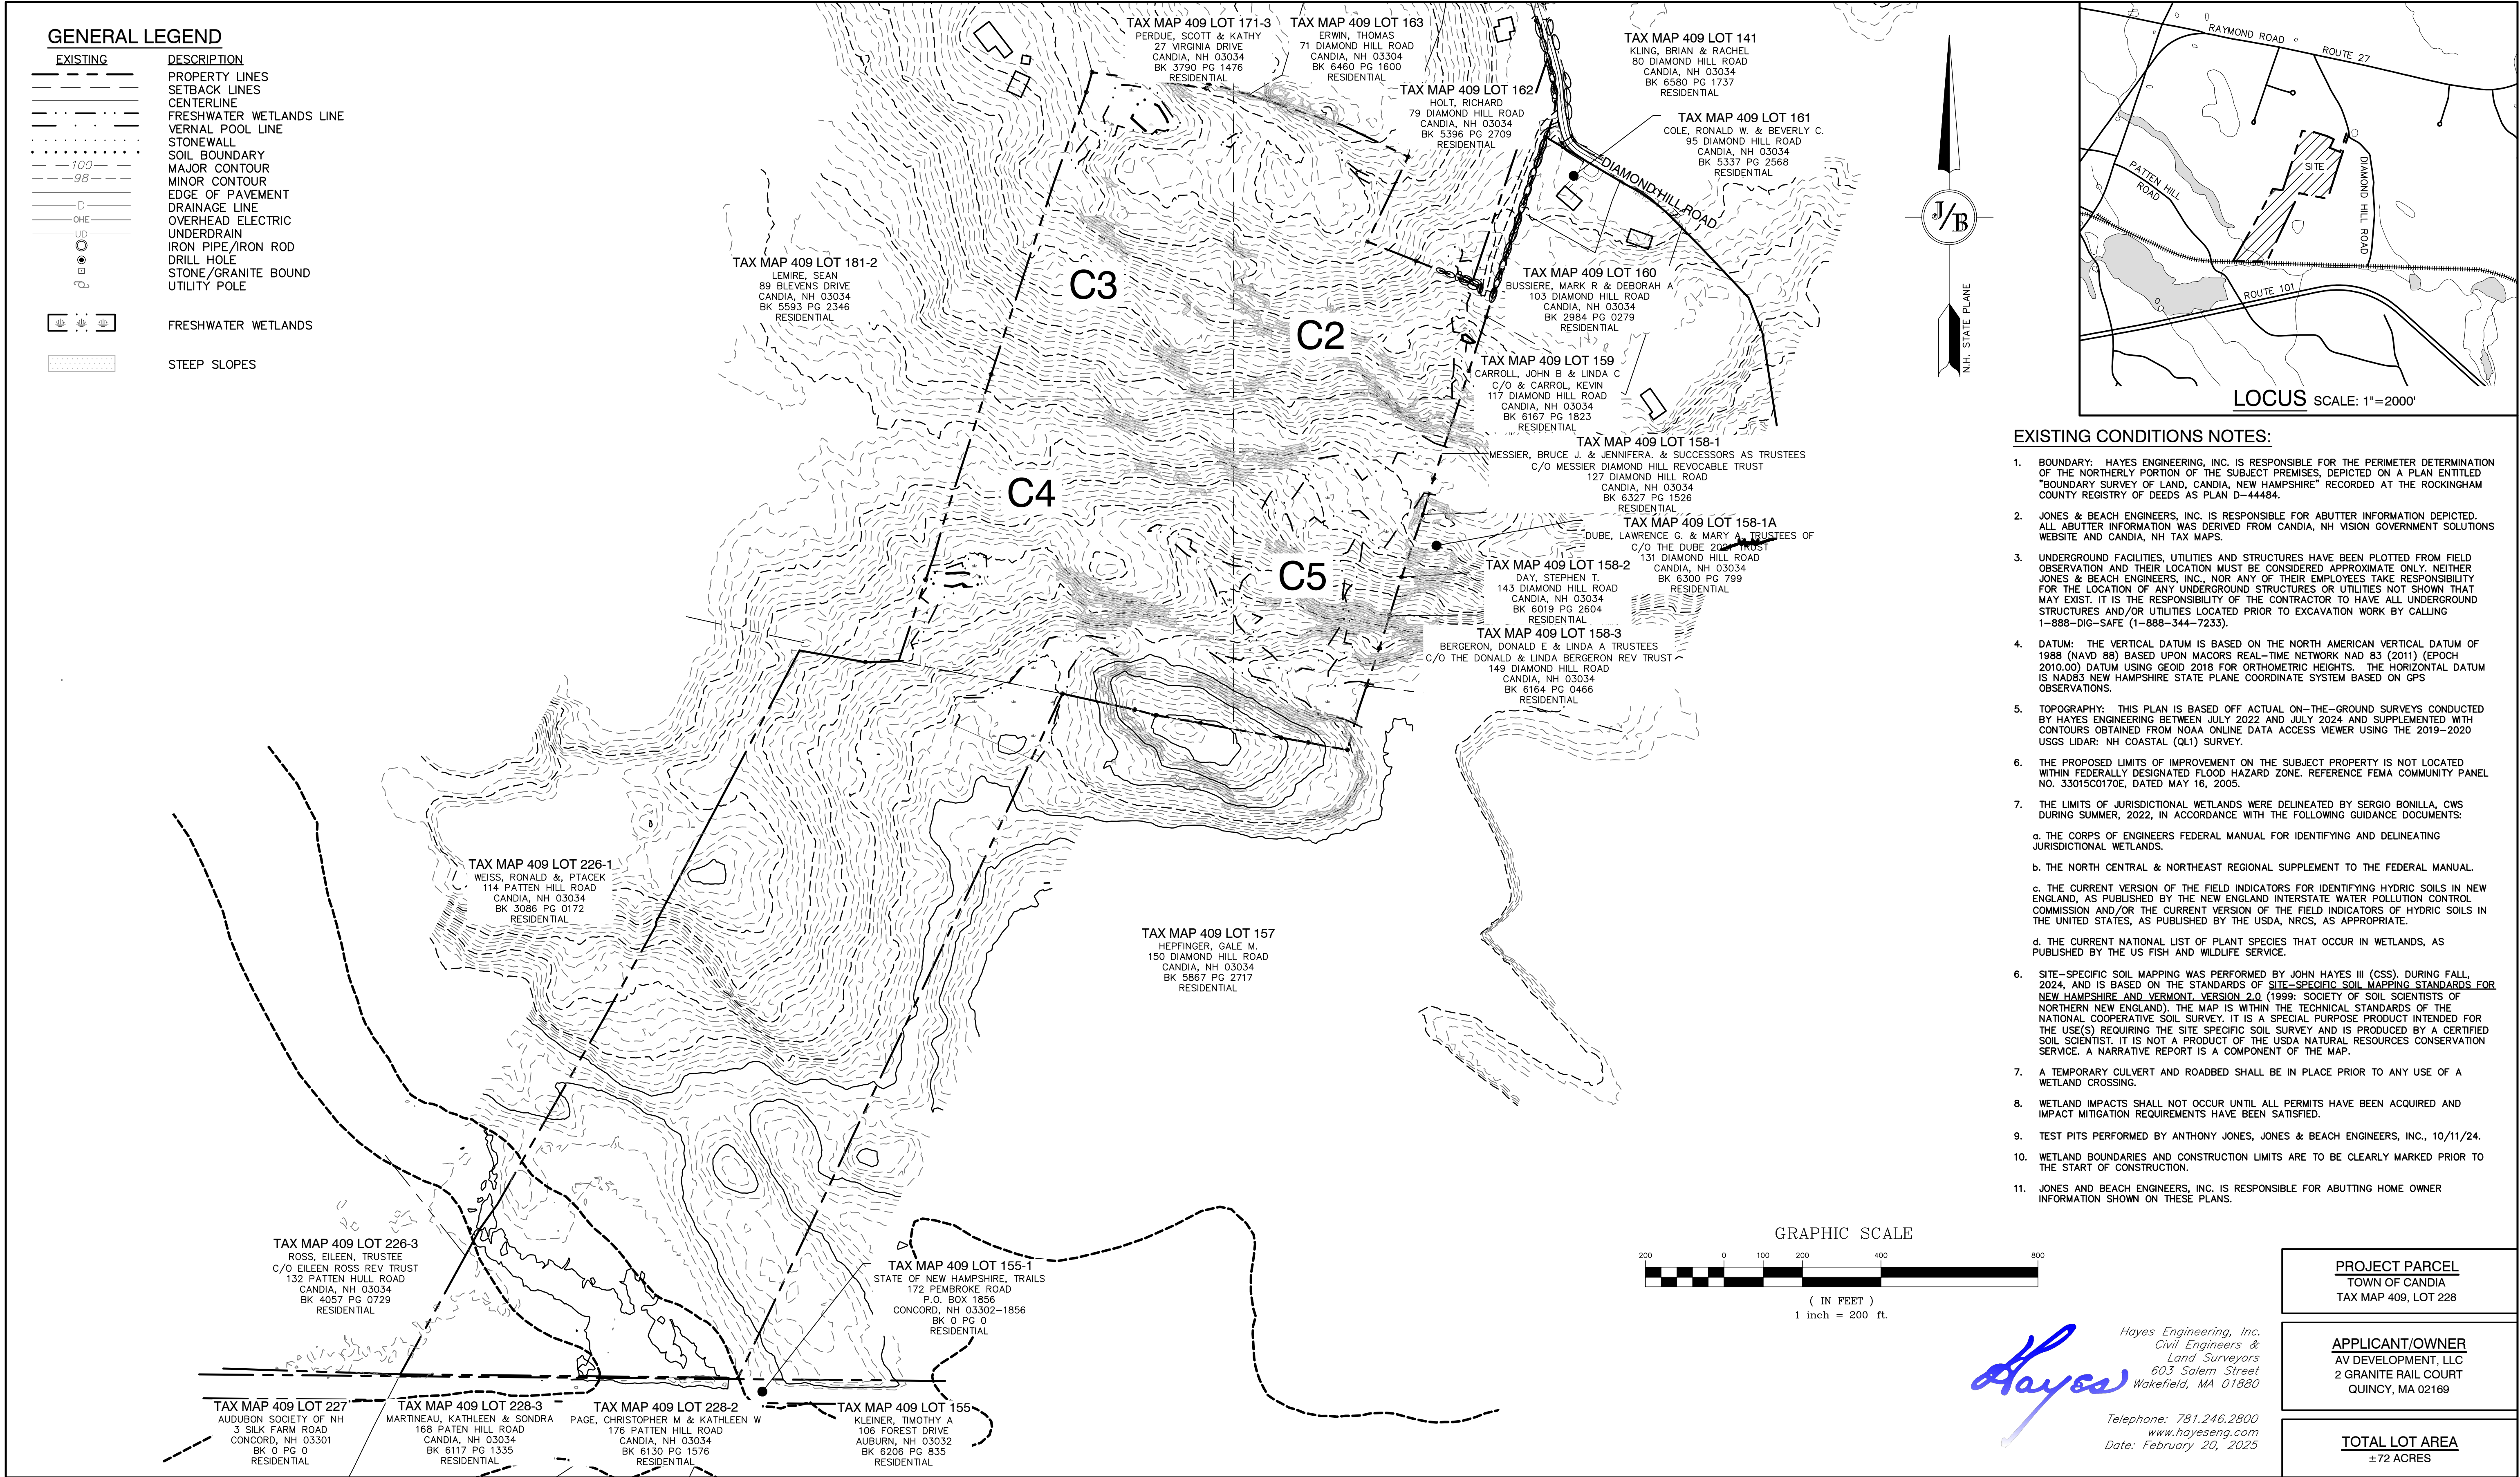

Design: JPT	Draft: KDR	Date: 03/25/25
Checked: BWG	Scale: AS SHOWN	Project No.: 24025
Drawing Name: 24025-PLAN.dwg		
THIS PLAN SHALL NOT BE MODIFIED WITHOUT WRITTEN PERMISSION FROM JONES & BEACH ENGINEERS, INC. (JBE). ANY ALTERATIONS, AUTHORIZED OR OTHERWISE, SHALL BE AT THE USER'S SOLE RISK AND WITHOUT LIABILITY TO JBE.		

REV.	DATE	REVISION	BY
3	04/23/25	REVISED PER ENGINEER COMMENTS	BWG
2	03/25/25	REVISED PER ENGINEER COMMENTS	BWG
1	02/20/25	REVISED PER PB COMMENTS	BWG
0	11/18/24	ISSUED FOR REVIEW	BWG

J/B

Designed and Produced in NH

Jones & Beach Engineers, Inc.

85 Portsmouth Ave.
PO Box 219
Stratham, NH 03885

Civil Engineering Services

603-772-4746
E-MAIL: JBE@JONESANDBEACH.COM

Plan Name:	OVERVIEW EXISTING CONDITIONS PLAN
Project:	DIAMOND HILL SUBDIVISION MAP 409 / LOT 228: DIAMOND HILL ROAD, CANDIA, NH
Owner of Record:	AV DEVELOPMENT, LLC 2 GRANITE RAIL COURT, QUINCY, MA 02169



DRAWING No.

C1

SHEET 7 OF 30
JBE PROJECT NO. 24025

GENERAL LEGEND

EXISTING	DESCRIPTION
	PROPERTY LINES
	SETBACK LINES
	CENTERLINE
	FRESHWATER WETLANDS LINE
	VERNAL POOL LINE
	STONEWALL
	SOIL BOUNDARY
	MAJOR CONTOUR
	MINOR CONTOUR
	EDGE OF PAVEMENT
	DRAINAGE LINE
	OVERHEAD ELECTRIC
	UNDERDRAIN
	IRON PIPE/IRON ROD
	DRILL HOLE
	STONE/GRANITE BOUND
	UTILITY POLE
	LIGHT POLES
	FRESHWATER WETLANDS
	STEEP SLOPES

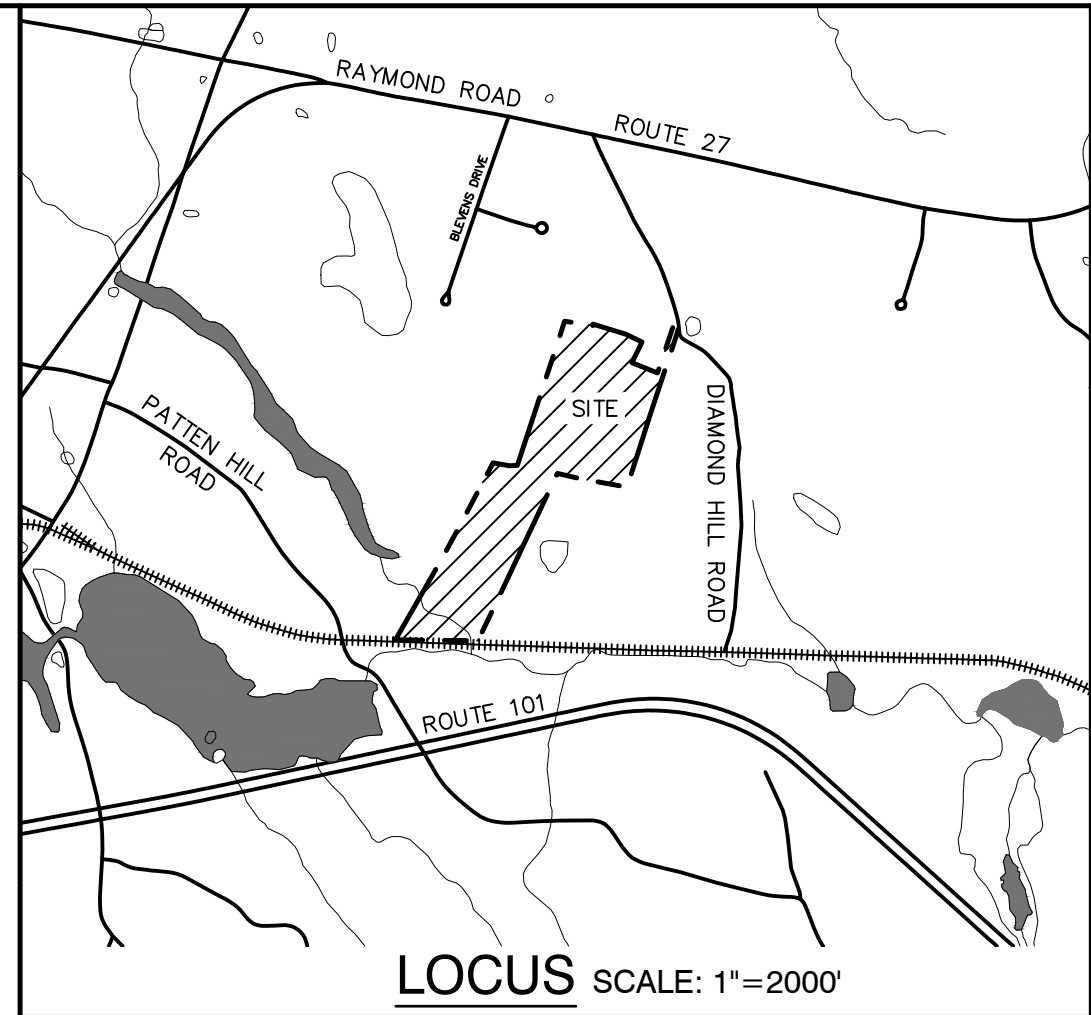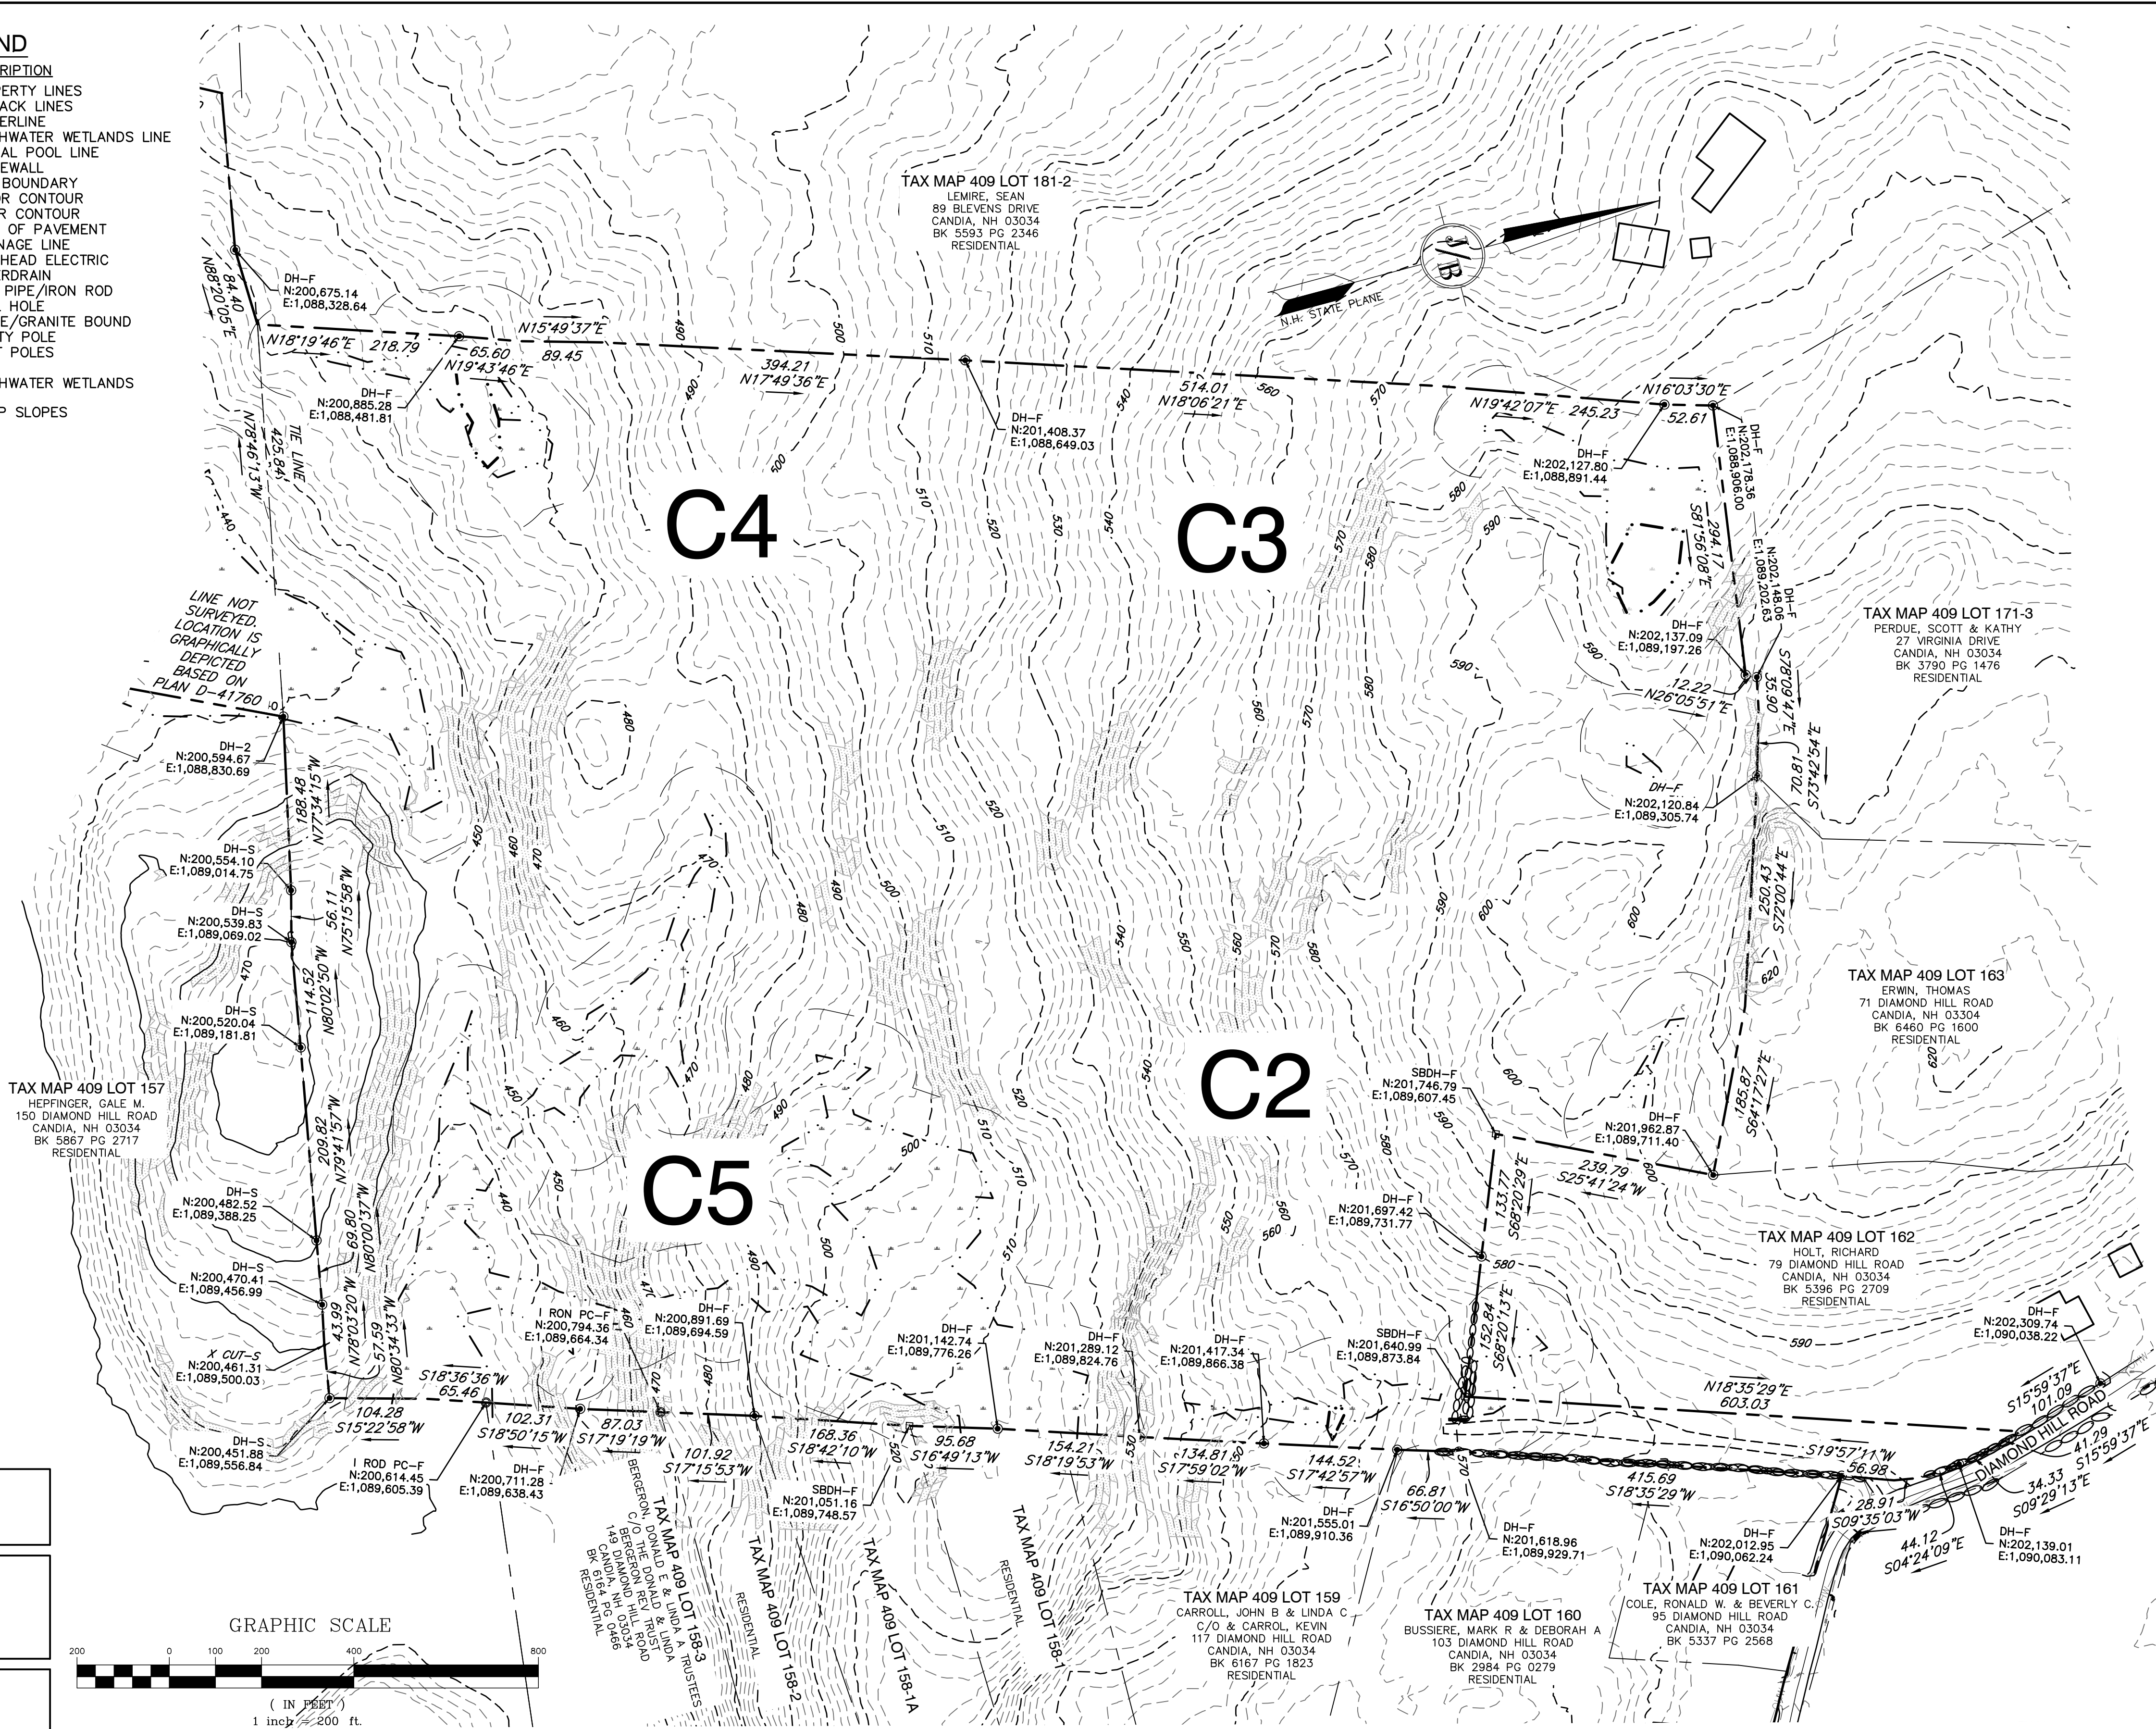

EXISTING CONDITIONS NOTES:

- BOUNDARY: HAYES ENGINEERING, INC. IS RESPONSIBLE FOR THE PERIMETER DETERMINATION OF THE NORTHERLY PORTION OF THE SUBJECT PREMISES, DEPICTED ON A PLAN ENTITLED "BOUNDARY SURVEY OF LAND, CANDIA, NEW HAMPSHIRE" RECORDED AT THE ROCKINGHAM COUNTY REGISTRY OF DEEDS AS PLAN D-44484.
- JONES & BEACH ENGINEERS, INC. IS RESPONSIBLE FOR ABUTTER INFORMATION DEPICTED. ALL ABUTTER INFORMATION WAS DERIVED FROM CANDIA, NH VISION GOVERNMENT SOLUTIONS WEBSITE AND CANDIA, NH TAX MAPS.
- UNDERGROUND FACILITIES, UTILITIES AND STRUCTURES HAVE BEEN PLOTTED FROM FIELD OBSERVATION AND THEIR LOCATION MUST BE CONSIDERED APPROXIMATE ONLY. NEITHER JONES & BEACH ENGINEERS, INC., NOR ANY OF THEIR EMPLOYEES TAKE RESPONSIBILITY FOR THE LOCATION OF ANY UNDERGROUND STRUCTURES OR UTILITIES NOT SHOWN THAT MAY EXIST. IT IS THE RESPONSIBILITY OF THE CONTRACTOR TO HAVE ALL UNDERGROUND STRUCTURES AND/OR UTILITIES LOCATED PRIOR TO EXCAVATION WORK BY CALLING 1-888-DIG-SAFE (1-888-344-7233).
- DATUM: THE VERTICAL DATUM IS BASED ON THE NORTH AMERICAN VERTICAL DATUM OF 1988 (NAVD 88) BASED UPON MACORS REAL-TIME NETWORK NAD 83 (2011) (EPOCH 2010.00) DATUM USING GEOID 2018 FOR ORTHOMETRIC HEIGHTS. THE HORIZONTAL DATUM IS NAD83 NEW HAMPSHIRE STATE PLANE COORDINATE SYSTEM BASED ON GPS OBSERVATIONS.
- TOPOGRAPHY: THIS PLAN IS BASED OFF ACTUAL ON-THE-GROUND SURVEYS CONDUCTED BY HAYES ENGINEERING BETWEEN JULY 2022 AND JULY 2024 AND SUPPLEMENTED WITH CONTOURS OBTAINED FROM NOAA ONLINE DATA ACCESS VIEWER USING THE 2019-2020 USGS ULAR: NH COASTAL (Q1) SURVEY.
- THE PROPOSED LIMITS OF IMPROVEMENT ON THE SUBJECT PROPERTY IS NOT LOCATED WITHIN FEDERALLY DESIGNATED FLOOD HAZARD ZONE. REFERENCE FEMA COMMUNITY PANEL NO. 33015C0170E, DATED MAY 16, 2005.
- THE LIMITS OF JURISDICTIONAL WETLANDS WERE DELINEATED BY SERGIO BONILLA, CWS DURING SUMMER, 2022, IN ACCORDANCE WITH THE FOLLOWING GUIDANCE DOCUMENTS:
 - THE CORPS OF ENGINEERS FEDERAL MANUAL FOR IDENTIFYING AND DELINEATING JURISDICTIONAL WETLANDS.
 - THE NORTH CENTRAL & NORTHEAST REGIONAL SUPPLEMENT TO THE FEDERAL MANUAL.
 - THE CURRENT VERSION OF THE FIELD INDICATORS FOR IDENTIFYING HYDRIC SOILS IN NEW ENGLAND, AS PUBLISHED BY THE NEW ENGLAND INTERSTATE WATER POLLUTION CONTROL COMMISSION AND/OR THE CURRENT VERSION OF THE FIELD INDICATORS OF HYDRIC SOILS IN THE UNITED STATES, AS PUBLISHED BY THE USDA, NRCS, AS APPROPRIATE.
 - THE CURRENT NATIONAL LIST OF PLANT SPECIES THAT OCCUR IN WETLANDS, AS PUBLISHED BY THE US FISH AND WILDLIFE SERVICE.
- SITE-SPECIFIC SOIL MAPPING WAS PERFORMED BY JOHN HAYES III (CSS). DURING FALL, 2024, AND IS BASED ON THE STANDARDS OF SITE-SPECIFIC SOIL MAPPING STANDARDS FOR NEW HAMPSHIRE AND VERMONT, VERSION 2.0 (1999; SOCIETY OF SOIL SCIENTISTS OF NORTHERN NEW ENGLAND). THE MAP IS WITHIN THE TECHNICAL STANDARDS OF THE NATIONAL COOPERATIVE SOIL SURVEY. IT IS A SPECIAL PURPOSE PRODUCT INTENDED FOR THE USE(S) REQUIRING THE SITE SPECIFIC SOIL SURVEY AND IS PRODUCED BY A CERTIFIED SOIL SCIENTIST. IT IS NOT A PRODUCT OF THE USDA NATURAL RESOURCES CONSERVATION SERVICE. A NARRATIVE REPORT IS A COMPONENT OF THE MAP.
- A TEMPORARY CULVERT AND ROADBED SHALL BE IN PLACE PRIOR TO ANY USE OF A WETLAND CROSSING.
- WETLAND IMPACTS SHALL NOT OCCUR UNTIL ALL PERMITS HAVE BEEN ACQUIRED AND IMPACT MITIGATION REQUIREMENTS HAVE BEEN SATISFIED.
- TEST PITS PERFORMED BY ANTHONY JONES, JONES & BEACH ENGINEERS, INC., 10/11/24.
- WETLAND BOUNDARIES AND CONSTRUCTION LIMITS ARE TO BE CLEARLY MARKED PRIOR TO THE START OF CONSTRUCTION.

Hayes Engineering, Inc.
Civil Engineers &
Land Surveyors
603 Salem Street
Wakefield, MA 01880
Telephone: 781.246.2800
www.hayeseng.com
Date: February 20, 2025

PROJECT PARCEL

TOWN OF CANDIA
TAX MAP 409, LOT 228


APPLICANT/OWNER

AV DEVELOPMENT, LLC
2 GRANITE RAIL COURT
QUINCY, MA 02169

TOTAL LOT AREA

±72 ACRES

GRAPHIC SCALE

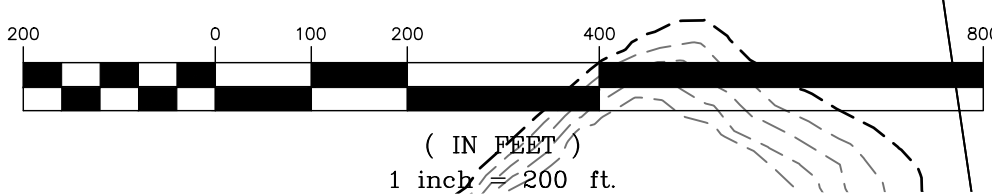

Design: JPT	Draft: KDR	Date: 03/25/25
Checked: BWG	Scale: AS SHOWN	Project No.: 24025
Drawing Name: 24025-PLAN.dwg		
THIS PLAN SHALL NOT BE MODIFIED WITHOUT WRITTEN PERMISSION FROM JONES & BEACH ENGINEERS, INC. (JBE). ANY ALTERATIONS, AUTHORIZED OR OTHERWISE, SHALL BE AT THE USER'S SOLE RISK AND WITHOUT LIABILITY TO JBE.		

REV.	DATE	REVISION	BY
3	04/23/25	REVISED PER ENGINEER COMMENTS	BWG
2	03/25/25	REVISED PER ENGINEER COMMENTS	BWG
1	02/20/25	REVISED PER PB COMMENTS	BWG
0	11/18/24	ISSUED FOR REVIEW	BWG

Designed and Produced in NH

J/B Jones & Beach Engineers, Inc.

85 Portsmouth Ave.
PO Box 219
Stratham, NH 03885

Civil Engineering Services

603-772-4746
E-MAIL: JBE@JONESANDBEACH.COM

Plan Name: OVERVIEW EXISTING CONDITIONS PLAN



Project: DIAMOND HILL SUBDIVISION
MAP 409 / LOT 228: DIAMOND HILL ROAD, CANDIA, NH

Owner of Record: AV DEVELOPMENT, LLC
2 GRANITE RAIL COURT, QUINCY, MA 02169

DRAWING No.

C1B

SHEET 8 OF 30
JBE PROJECT NO. 24025

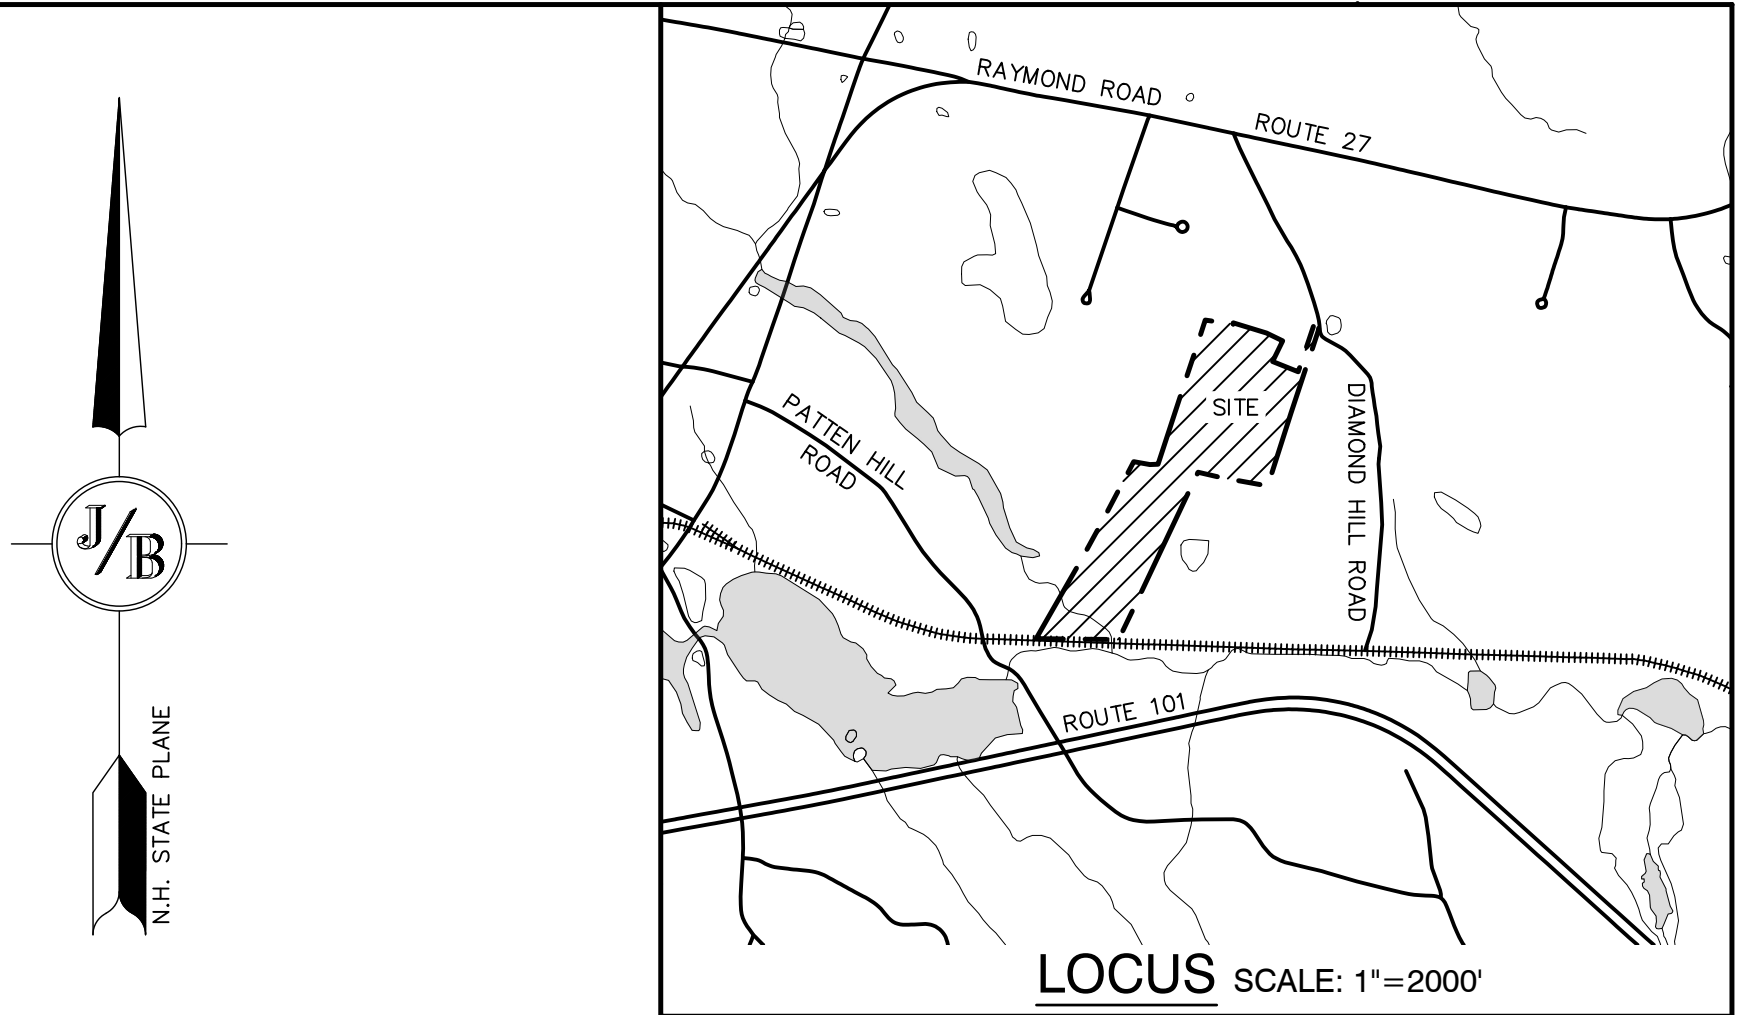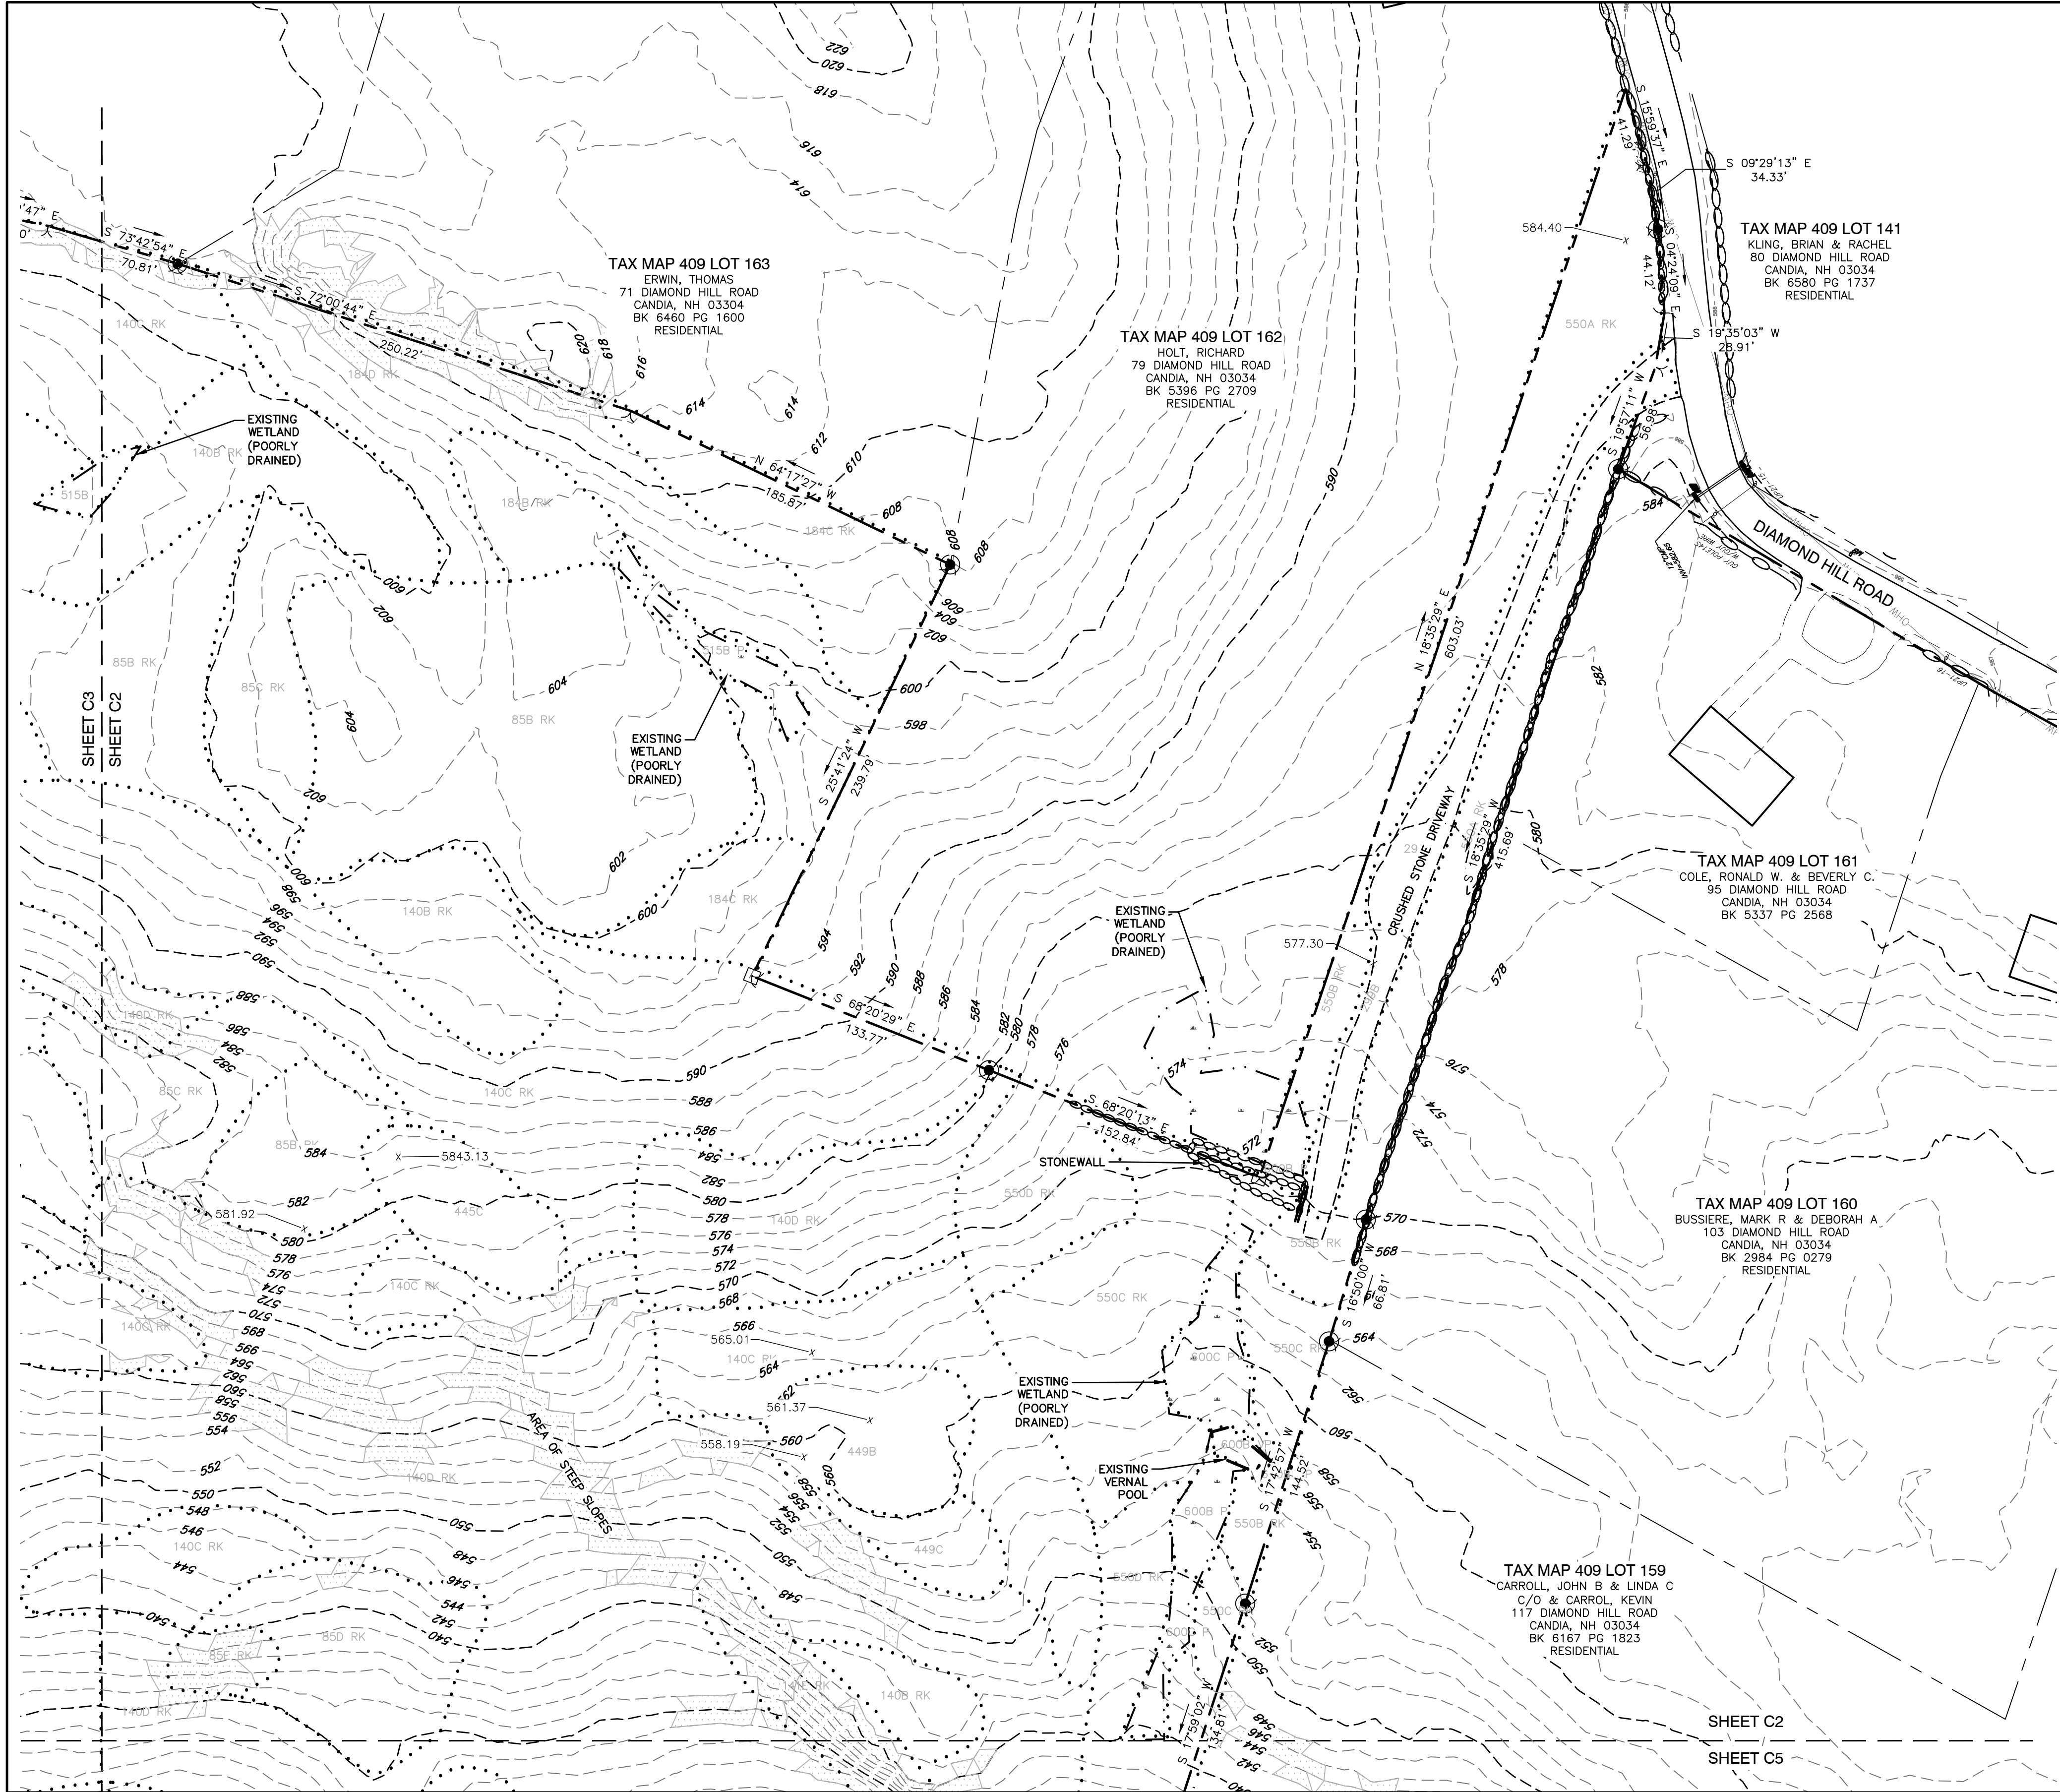

SOILS LEGEND:

SITE SPECIFIC SOILS WERE COMPLETED BY JOHN HAYES III, CSS PER THE GUIDELINES OUTLINED IN THE SITE SPECIFIC MAPPING STANDARDS FOR VERMONT AND NEW HAMPSHIRE, VERSION 4 DATED NOVEMBER 2024. ON SITE MAPPING WAS CONDUCTED OCTOBER 28-30, 2024.

85RK B-E	HOLLIS SERIES	WELL DRAINED, HYDROLOGIC GROUP D
135 B-D	CHATFIELD VAIRANCE/NEWFIELDS COMPLEX	MODERATELY WELL DRAINED, HYDROLOGIC GROUP B
140RK B-E	CHATFIELD HOLLIS CANTON COMPLEX	WELL DRAINED, HYDROLOGIC GROUP B/D
141RK B-E	HOLLIS ROCK OUTCROP/CHATFIELD COMPLEX	WELL DRAINED, HYDROLOGIC GROUP B/D
184RK B-E	HOLLIS/CHATFIELD COMPLEX	WELL DRAINED, HYDROLOGIC GROUP B/D
445 B-D	NEWFIELDS	MODERATELY WELL DRAINED, HYDROLOGIC GROUP B
449 B-D	SCITUATE (VERY STONY)	MODERATELY WELL DRAINED, HYDROLOGIC GROUP C
515/P A-E	LEICESTER	POORLY DRAINED, HYDROLOGIC GROUP C

HUMAN DISTURBED SOILS:


299(ccdb) A-B	UDORTHENTS	SATURATED HYDRAULIC CONDUCTIVITY HIGH, HYDROLOGIC GROUP B
550/RK(ccdb/d) B-D	UDORTHENTS	SATURATED HYDRAULIC CONDUCTIVITY HIGH TO VERY HIGH, HYDROLOGIC GROUP B/D
600/P (ccdb) A-C	ENDOSEQUENTS	SATURATED HYDRAULIC CONDUCTIVITY MOD. HIGH TO HIGH, HYDROLOGIC GROUP C
600/VP (ccdb) B	ENDOSEQUENTS	SATURATED HYDRAULIC CONDUCTIVITY MOD. HIGH TO HIGH, HYDROLOGIC GROUP D

SLOPE LEGEND:

SLOPE SYMBOL:	RANGE:
A	0-3%
B	3-6%
C	6-15%
D	15-25%
E	25-50%
F	>50%

GENERAL LEGEND

EXISTING	DESCRIPTION
---	PROPERTY LINES
---	SETBACK LINES
---	CENTERLINE
---	FRESHWATER WETLANDS LINE
---	VERNAL POOL LINE
---	STONEWALL
---	SOIL BOUNDARY
---	MAJOR CONTOUR
---	MINOR CONTOUR
---	EDGE OF PAVEMENT
---	DRAINAGE LINE
---	OVERHEAD ELECTRIC
---	UNDERDRAIN
---	IRON PIPE/IRON ROD
---	DRILL HOLE
---	STONE/GRANITE BOUND
---	UTILITY POLE
---	LIGHT POLES
---	FRESHWATER WETLANDS
---	STEEP SLOPES

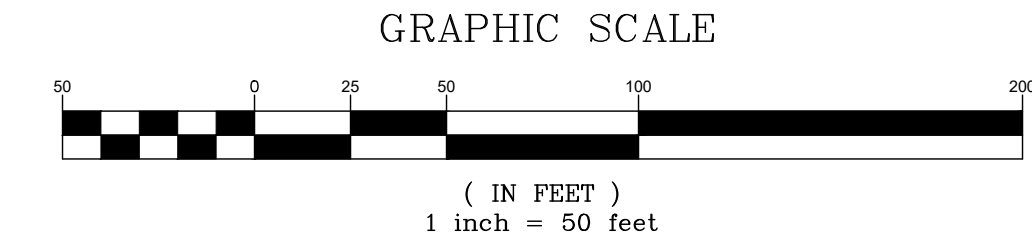

Hayes Engineering, Inc.
Civil Engineers &
Land Surveyors
603 Salem Street
Wakefield, MA 01880

Telephone: 781.246.2800
www.hayeseng.com
Date: February 20, 2025

Design: JPT	Draft: KDR	Date: 03/25/25
Checked: BWG	Scale: AS SHOWN	Project No.: 24025
Drawing Name: 24025-PLAN.dwg		
THIS PLAN SHALL NOT BE MODIFIED WITHOUT WRITTEN PERMISSION FROM JONES & BEACH ENGINEERS, INC. (JBE). ANY ALTERATIONS, AUTHORIZED OR OTHERWISE, SHALL BE AT THE USER'S SOLE RISK AND WITHOUT LIABILITY TO JBE.		

REV.	DATE	REVISION	BY
3	04/23/25	REVISED PER ENGINEER COMMENTS	BWG
2	03/25/25	REVISED PER ENGINEER COMMENTS	BWG
1	02/20/25	REVISED PER PB COMMENTS	BWG
0	11/18/24	ISSUED FOR REVIEW	BWG

Designed and Produced in NH

J/B Jones & Beach Engineers, Inc.

85 Portsmouth Ave. Stratham, NH 03885





Civil Engineering Services

603-772-4746

E-MAIL: JBE@JONESANDBEACH.COM

Plan Name:	EXISTING CONDITIONS PLAN
Project:	DIAMOND HILL SUBDIVISION MAP 409 / LOT 228: DIAMOND HILL ROAD, CANDIA, NH
Owner of Record:	AV DEVELOPMENT, LLC 2 GRANITE RAIL COURT, QUINCY, MA 02169

DRAWING No.	C2
SHEET 9 OF 30	JBE PROJECT NO. 24025

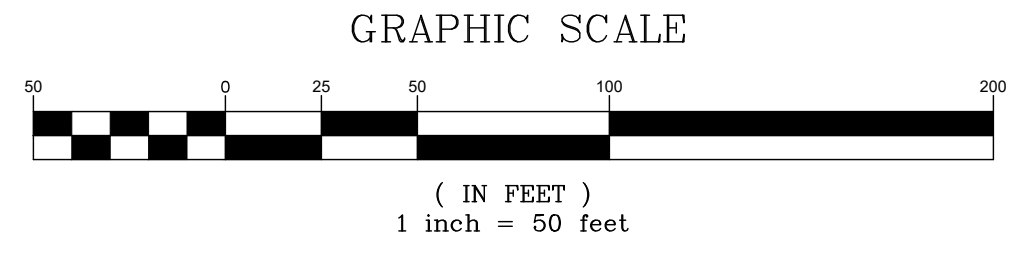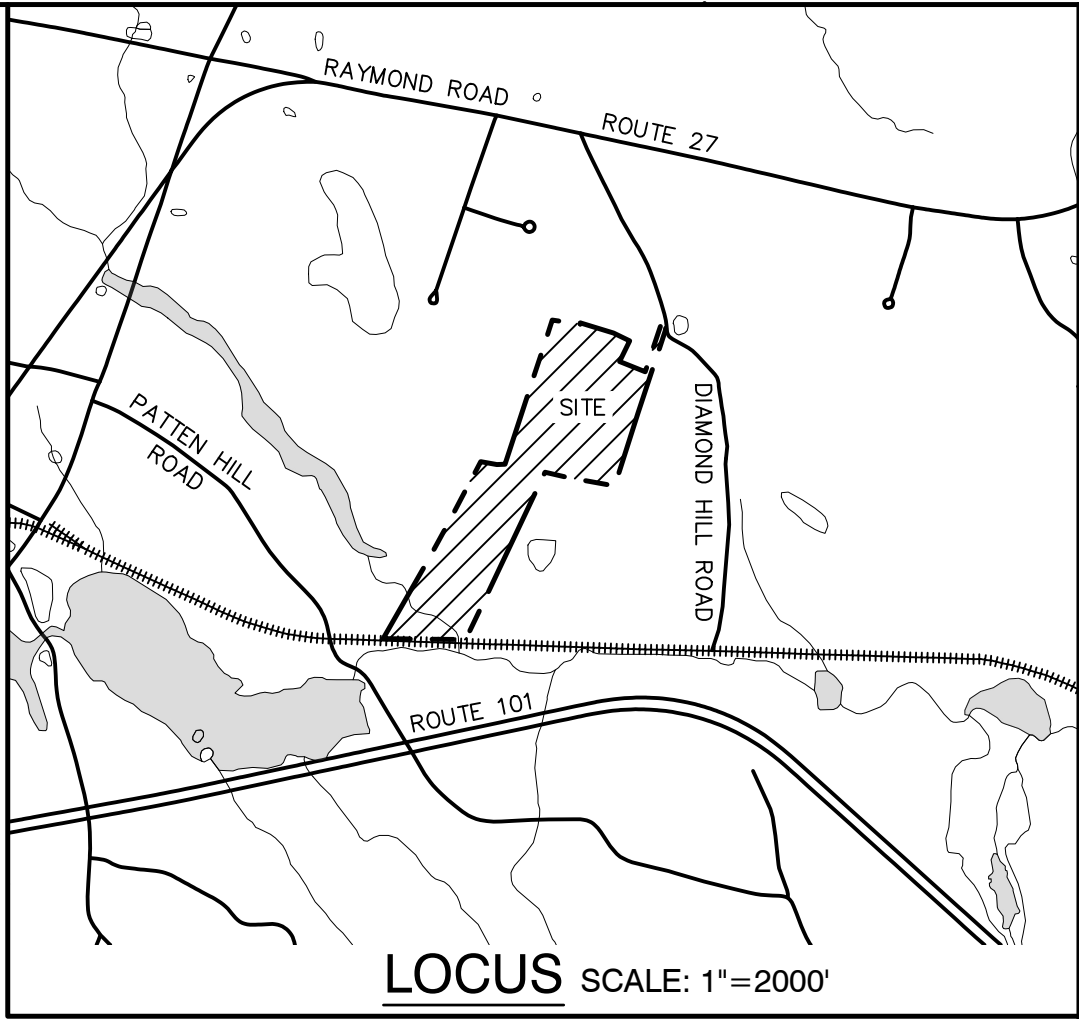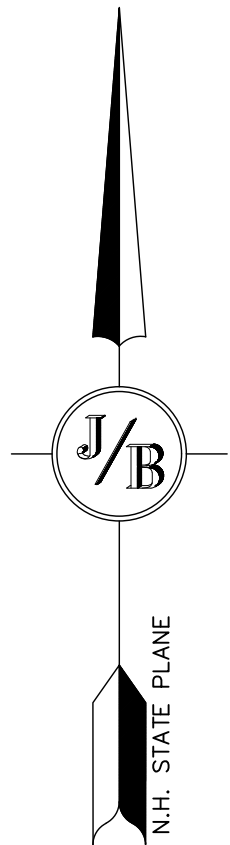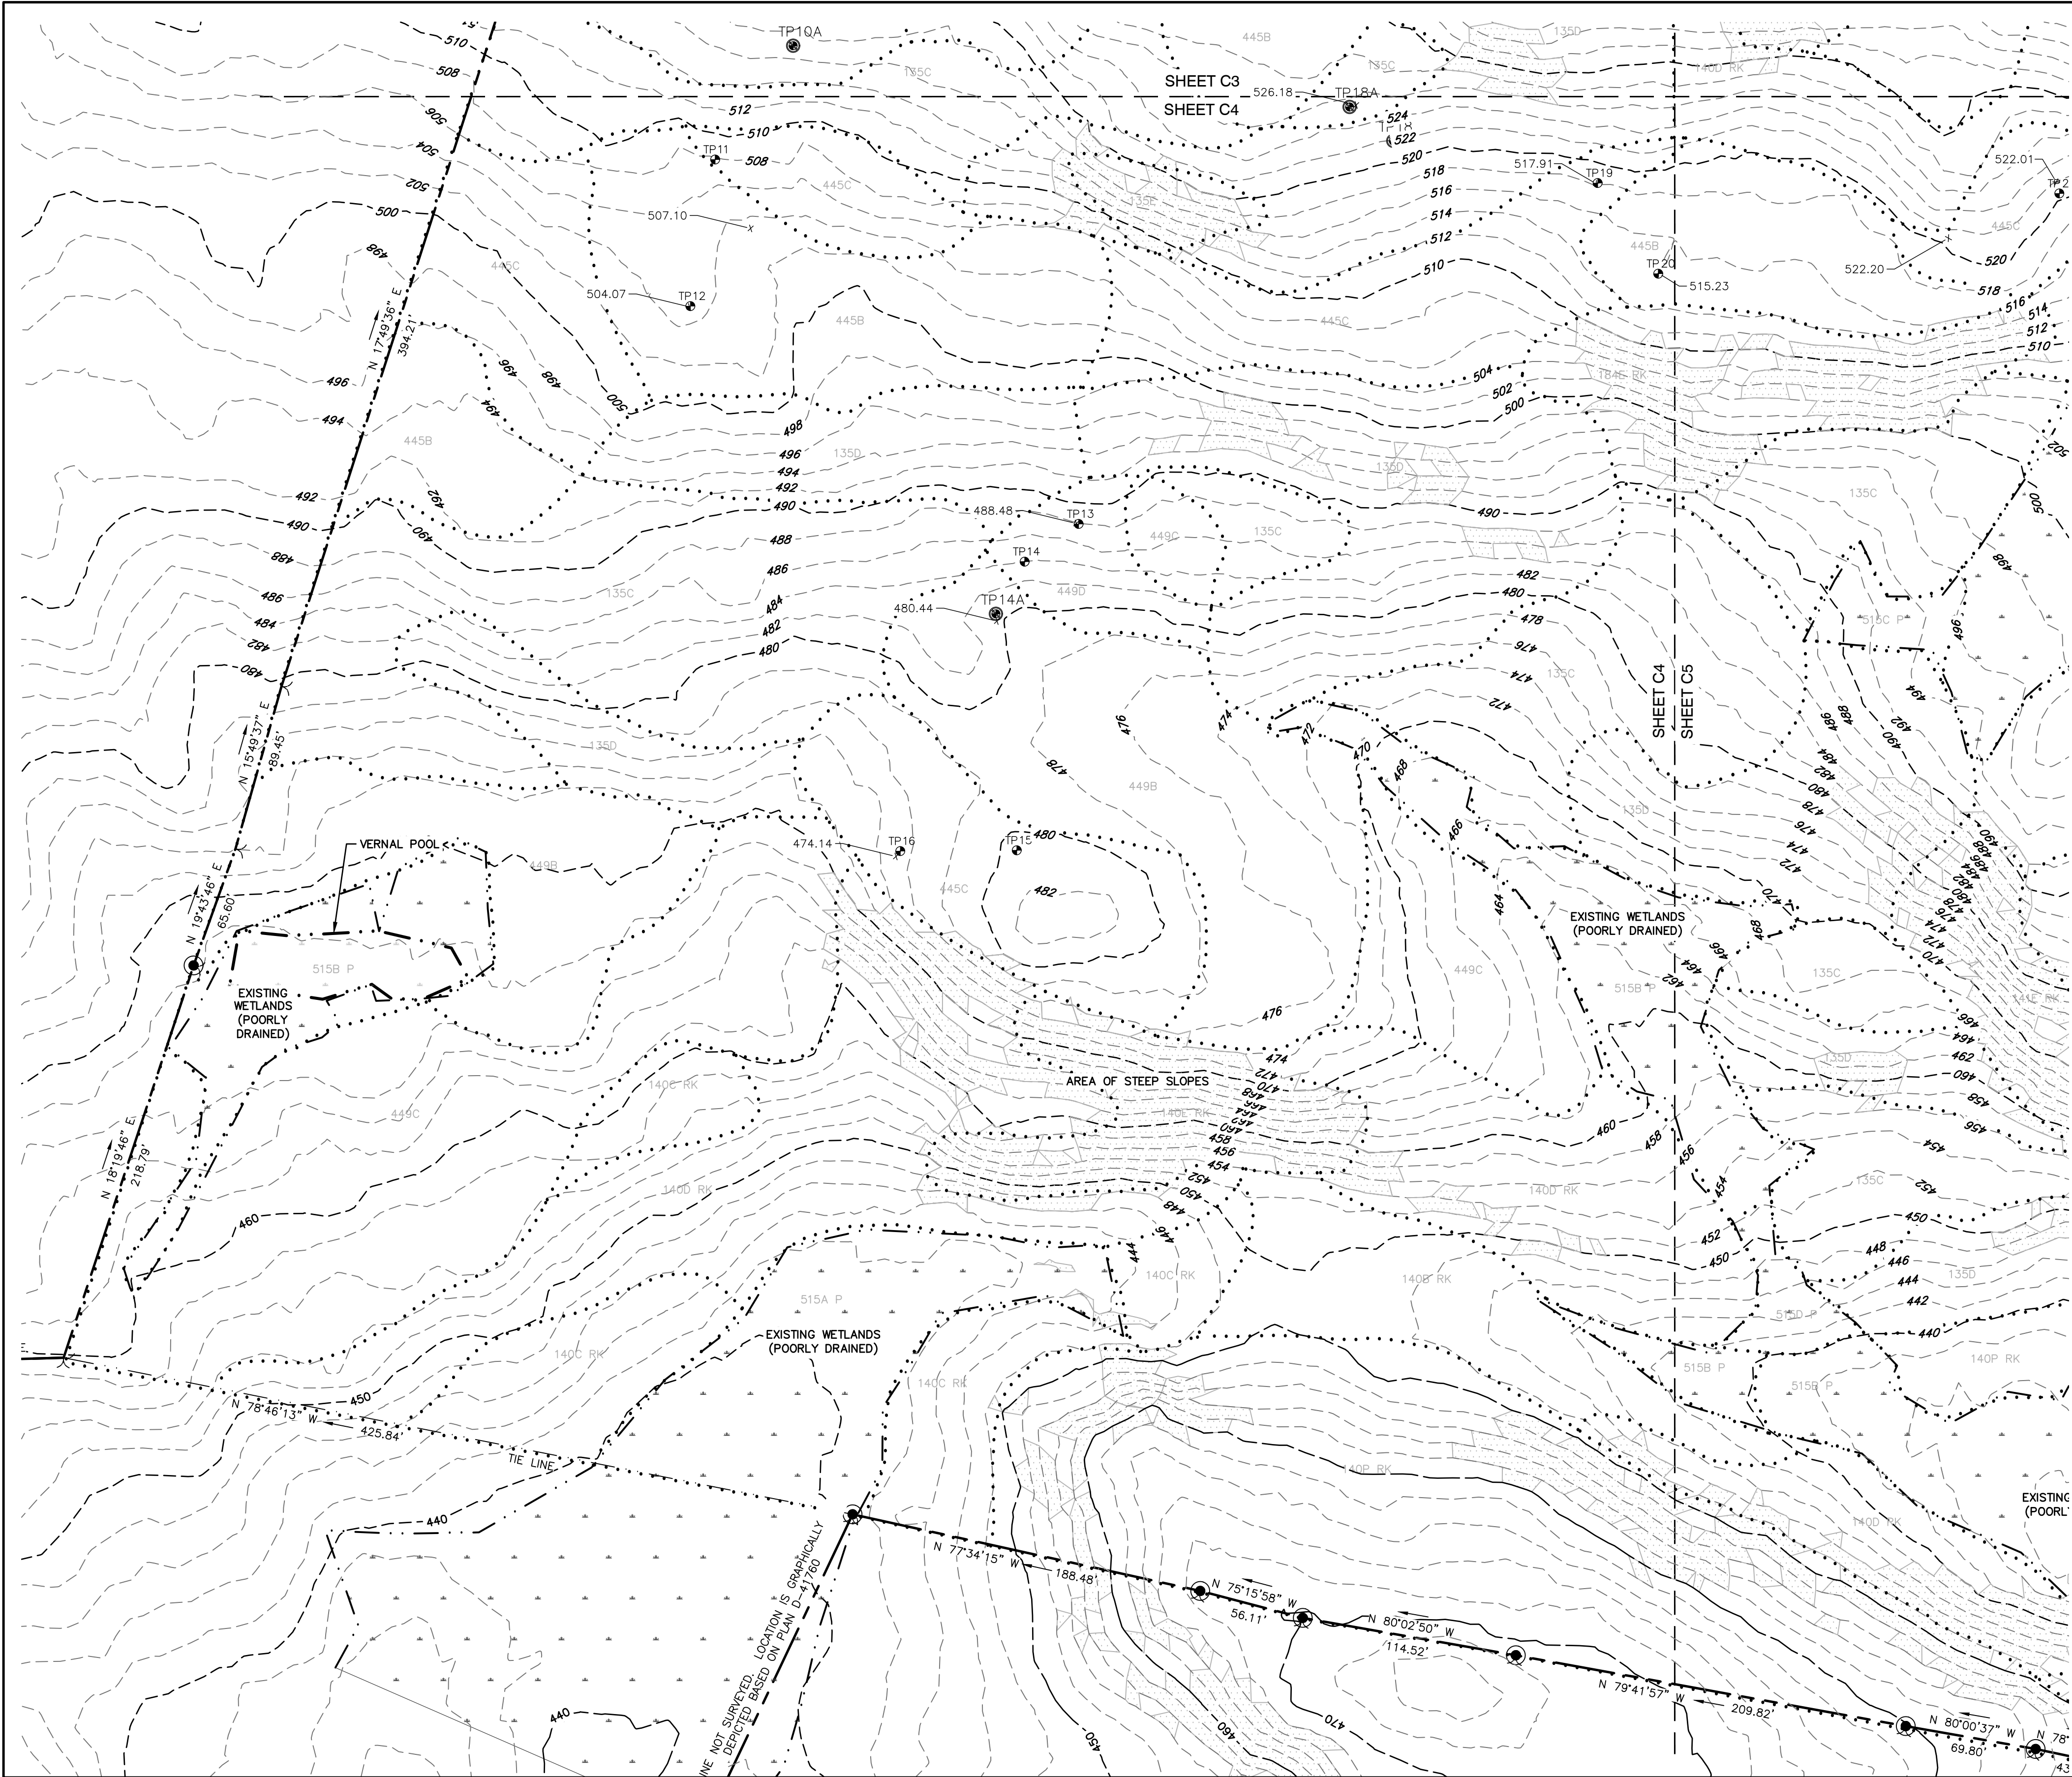

Hayes
Hayes Engineering, Inc.
Civil Engineers &
Land Surveyors
603 Salem Street
Wakefield, MA 01880
Telephone: 781.246.2800
www.hayeseng.com
Date: February 20, 2025

PROJECT PARCEL
TOWN OF CANDIA
TAX MAP 409, LOT 228

APPLICANT/OWNER
AV DEVELOPMENT, LLC
2 GRANITE RAIL COURT
QUINCY, MA 02169

TOTAL LOT AREA
±72 ACRES

Design: JPT	Draft: KDR	Date: 03/25/25
Checked: BWG	Scale: AS SHOWN	Project No.: 24025
Drawing Name: 24025-PLAN.dwg		
THIS PLAN SHALL NOT BE MODIFIED WITHOUT WRITTEN PERMISSION FROM JONES & BEACH ENGINEERS, INC. (JBE). ANY ALTERATIONS, AUTHORIZED OR OTHERWISE, SHALL BE AT THE USER'S SOLE RISK AND WITHOUT LIABILITY TO JBE.		

REV.	DATE	REVISION	BY
3	04/23/25	REVISED PER ENGINEER COMMENTS	BWG
2	03/25/25	REVISED PER ENGINEER COMMENTS	BWG
1	02/20/25	REVISED PER PB COMMENTS	BWG
0	11/18/24	ISSUED FOR REVIEW	BWG

J/B





Jones & Beach Engineers, Inc.

85 Portsmouth Ave.
PO Box 219
Stratham, NH 03885

Designed and Produced in NH
Civil Engineering Services
603-772-4746
E-MAIL: JBE@JONESANDBEACH.COM

Plan Name:	EXISTING CONDITIONS PLAN
Project:	DIAMOND HILL SUBDIVISION MAP 409 / LOT 228: DIAMOND HILL ROAD, CANDIA, NH
Owner of Record:	AV DEVELOPMENT, LLC 2 GRANITE RAIL COURT, QUINCY, MA 02169

DRAWING No.
C4
SHEET 11 OF 30
JBE PROJECT NO. 24025

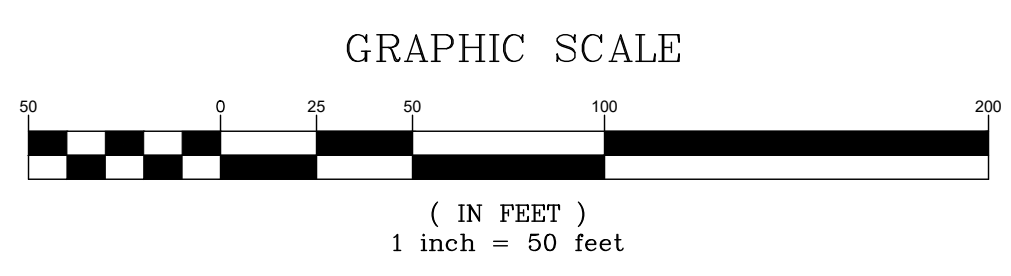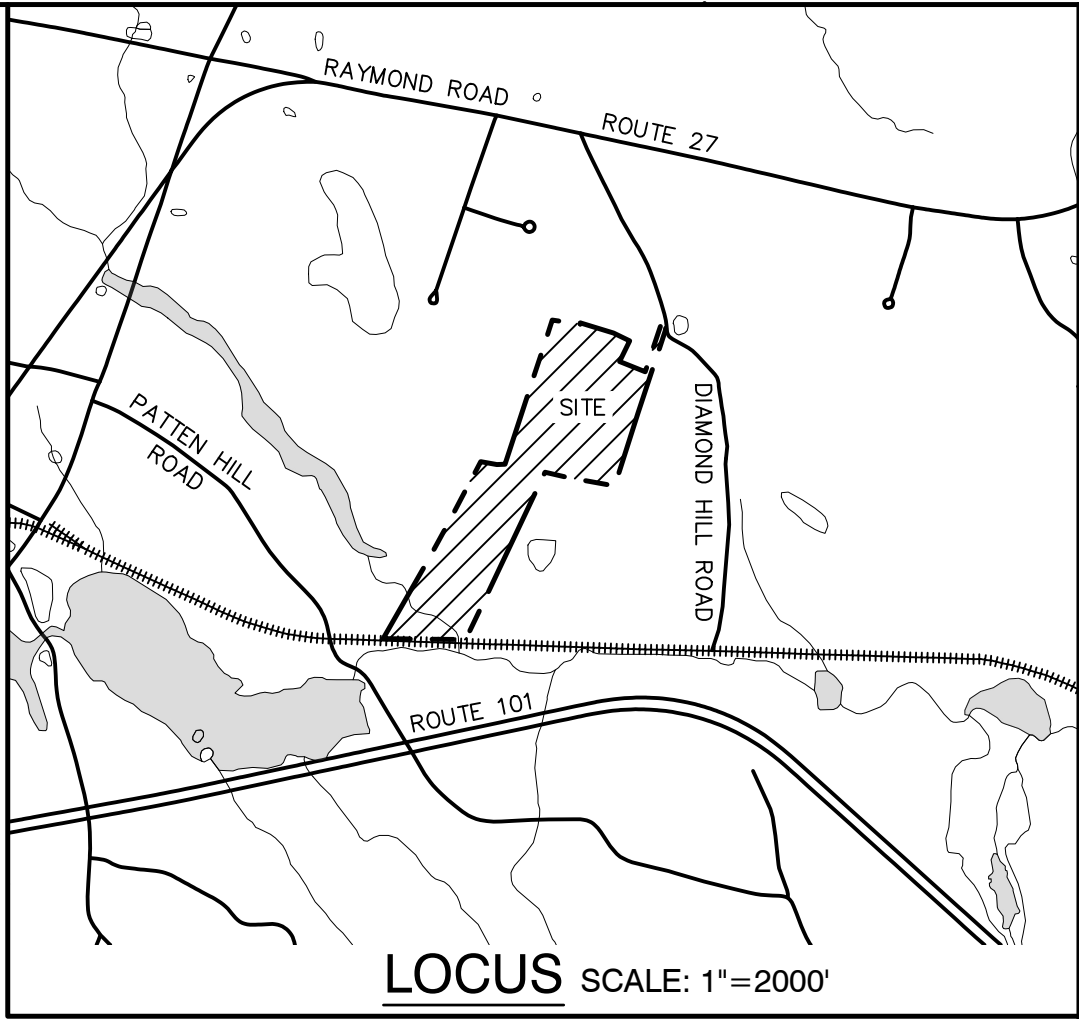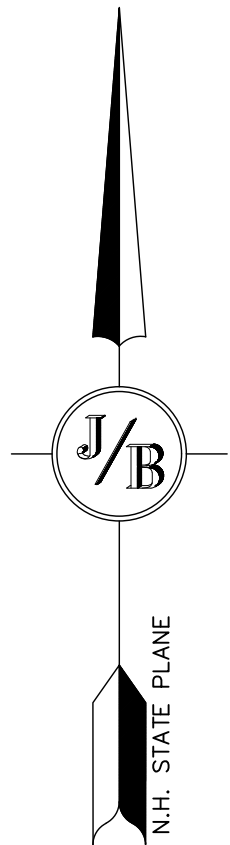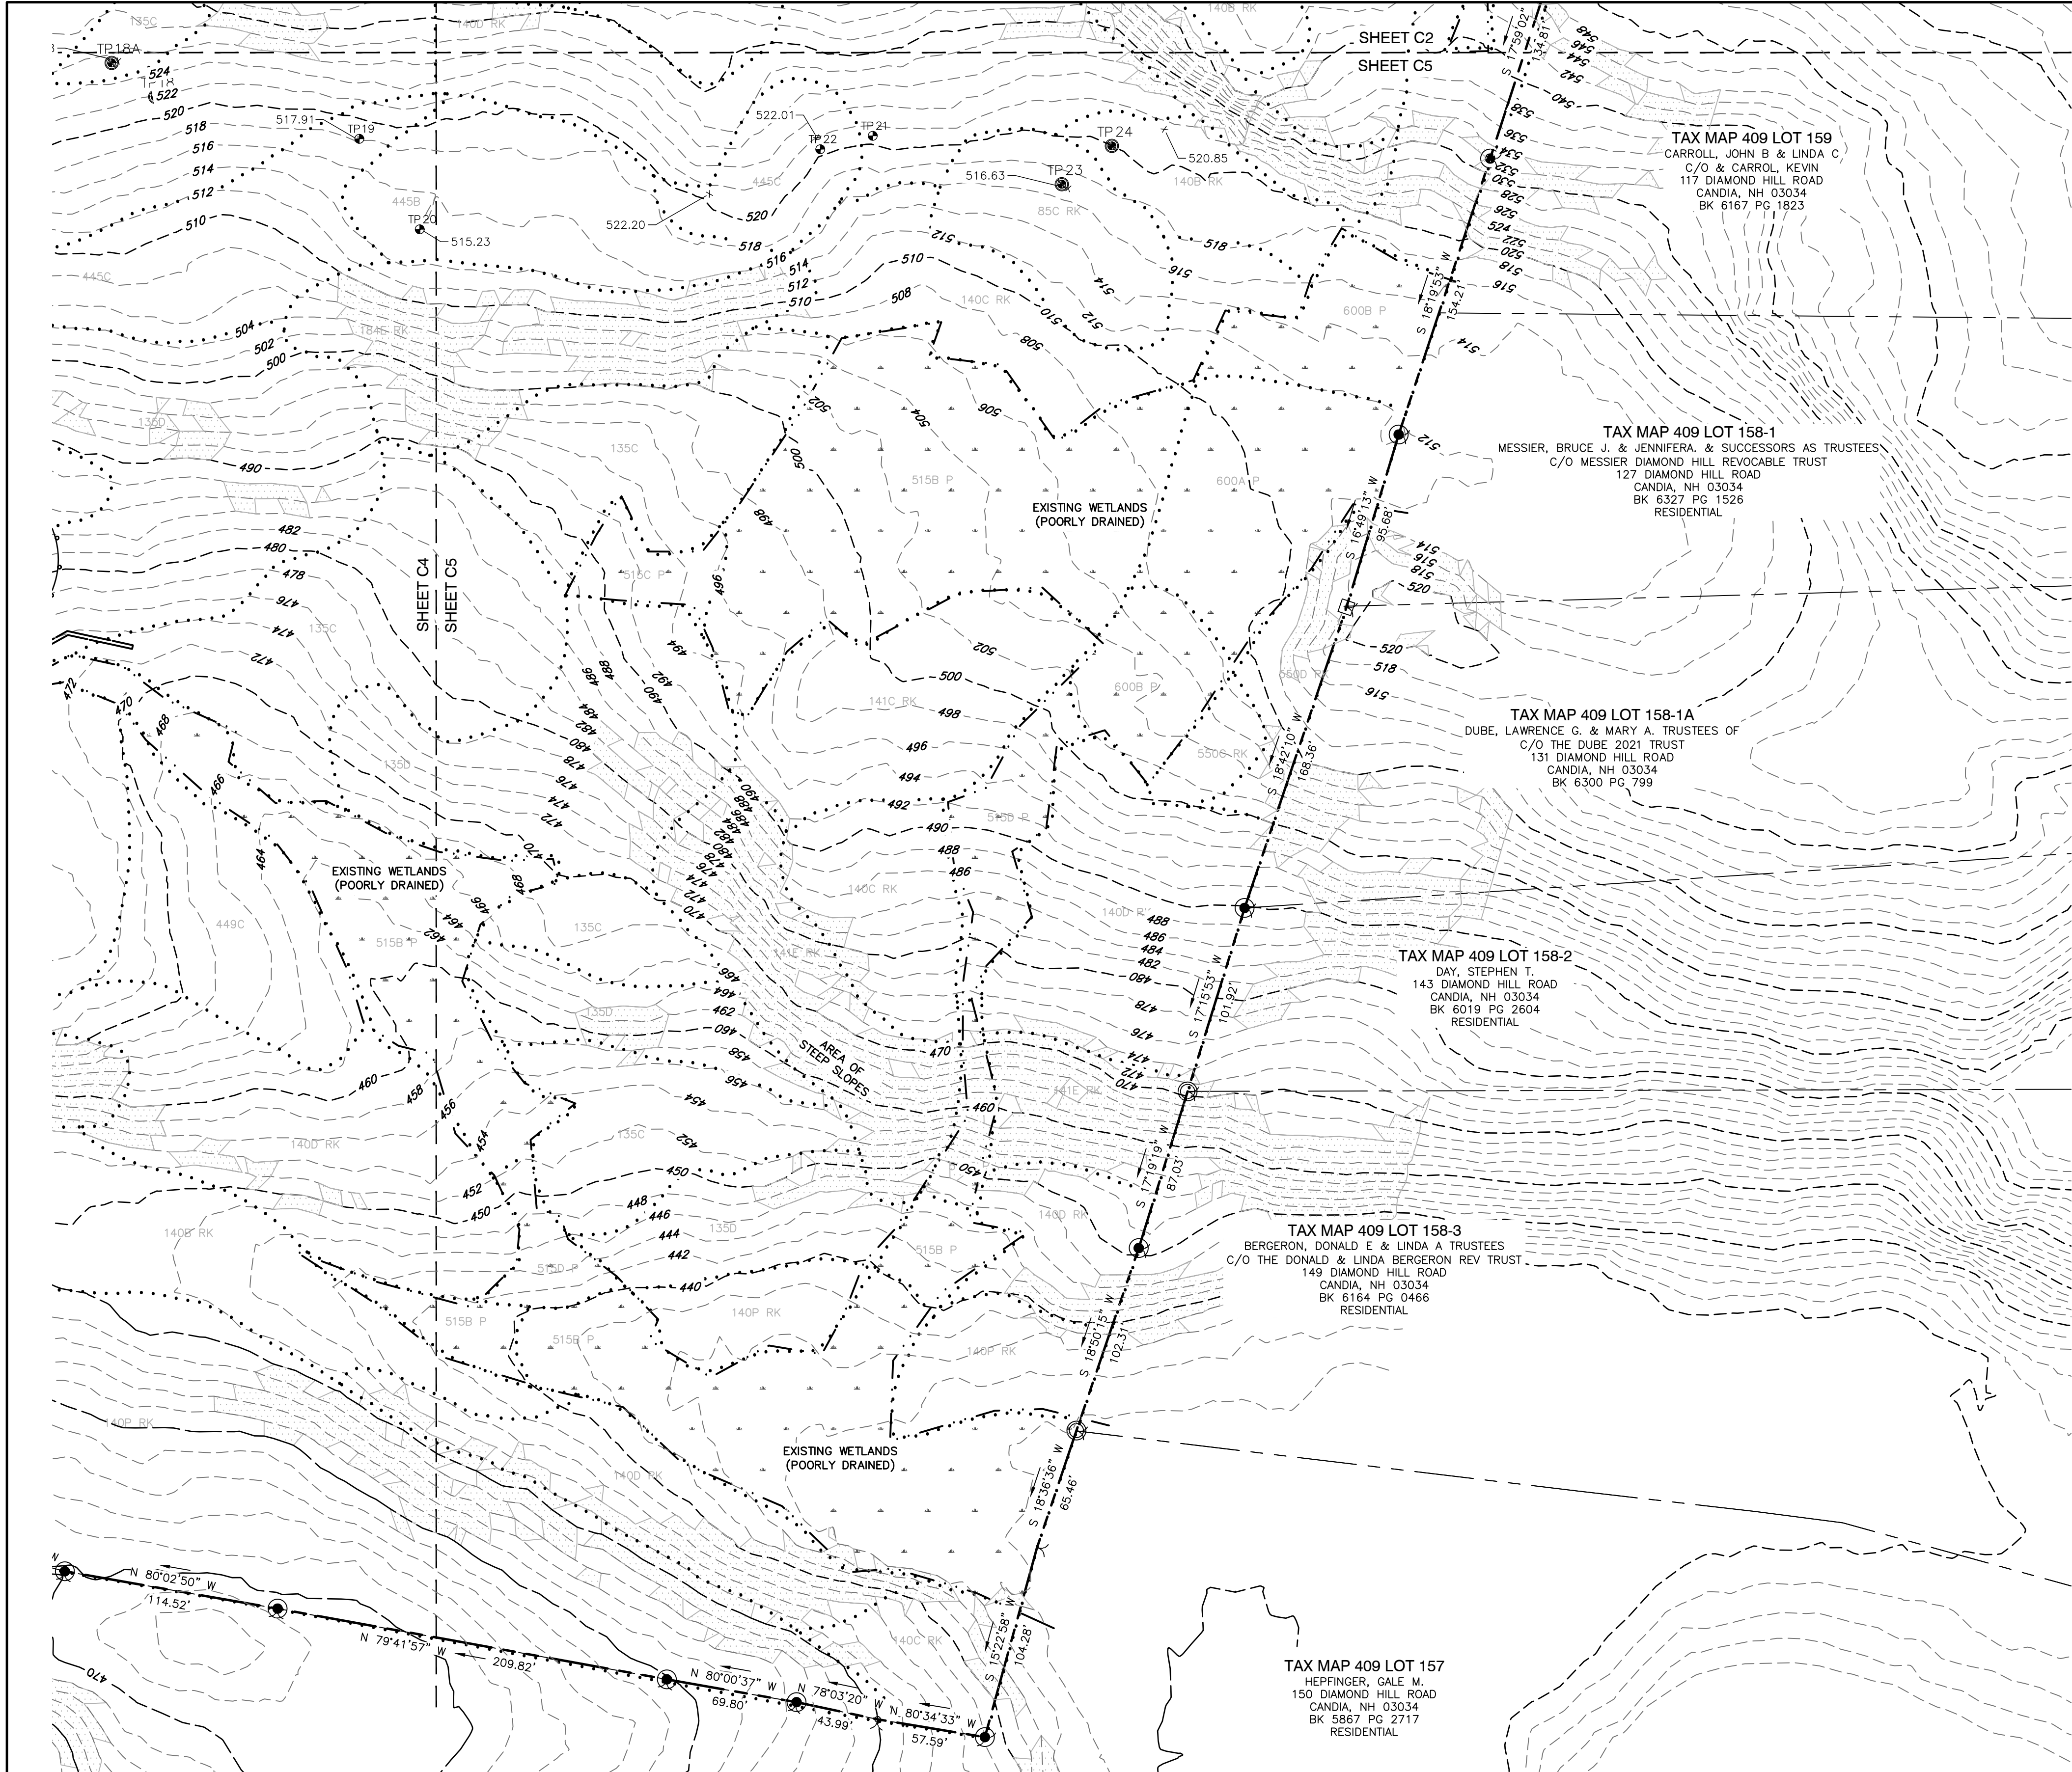

Hayes
Hayes Engineering, Inc.
Civil Engineers &
Land Surveyors
603 Salem Street
Wakefield, MA 01880
Telephone: 781.246.2800
www.hayeseng.com
Date: February 20, 2025

PROJECT PARCEL TOWN OF CANDIA TAX MAP 409, LOT 228
APPLICANT/OWNER AV DEVELOPMENT, LLC 2 GRANITE RAIL COURT QUINCY, MA 02169
TOTAL LOT AREA ±72 ACRES

Design: JPT	Draft: KDR	Date: 03/25/25
Checked: BWG	Scale: AS SHOWN	Project No.: 24025
Drawing Name: 24025-PLAN.dwg	THIS PLAN SHALL NOT BE MODIFIED WITHOUT WRITTEN PERMISSION FROM JONES & BEACH ENGINEERS, INC. (JBE). ANY ALTERATIONS, AUTHORIZED OR OTHERWISE, SHALL BE AT THE USER'S SOLE RISK AND WITHOUT LIABILITY TO JBE.	

REV.	DATE	REVISION	BY
3	04/23/25	REVISED PER ENGINEER COMMENTS	BWG
2	03/25/25	REVISED PER ENGINEER COMMENTS	BWG
1	02/20/25	REVISED PER PB COMMENTS	BWG
0	11/18/24	ISSUED FOR REVIEW	BWG

J/B


Jones & Beach Engineers, Inc.

Designed and Produced in NH
85 Portsmouth Ave.
PO Box 219
Stratham, NH 03885

Civil Engineering Services
603-772-4746
E-MAIL: JBE@JONESANDBEACH.COM

Plan Name:	EXISTING CONDITIONS PLAN
Project:	DIAMOND HILL SUBDIVISION MAP 409 / LOT 228: DIAMOND HILL ROAD, CANDIA, NH
Owner of Record:	AV DEVELOPMENT, LLC 2 GRANITE RAIL COURT, QUINCY, MA 02169

DRAWING No.
C5
SHEET 12 OF 30
JBE PROJECT NO. 24025

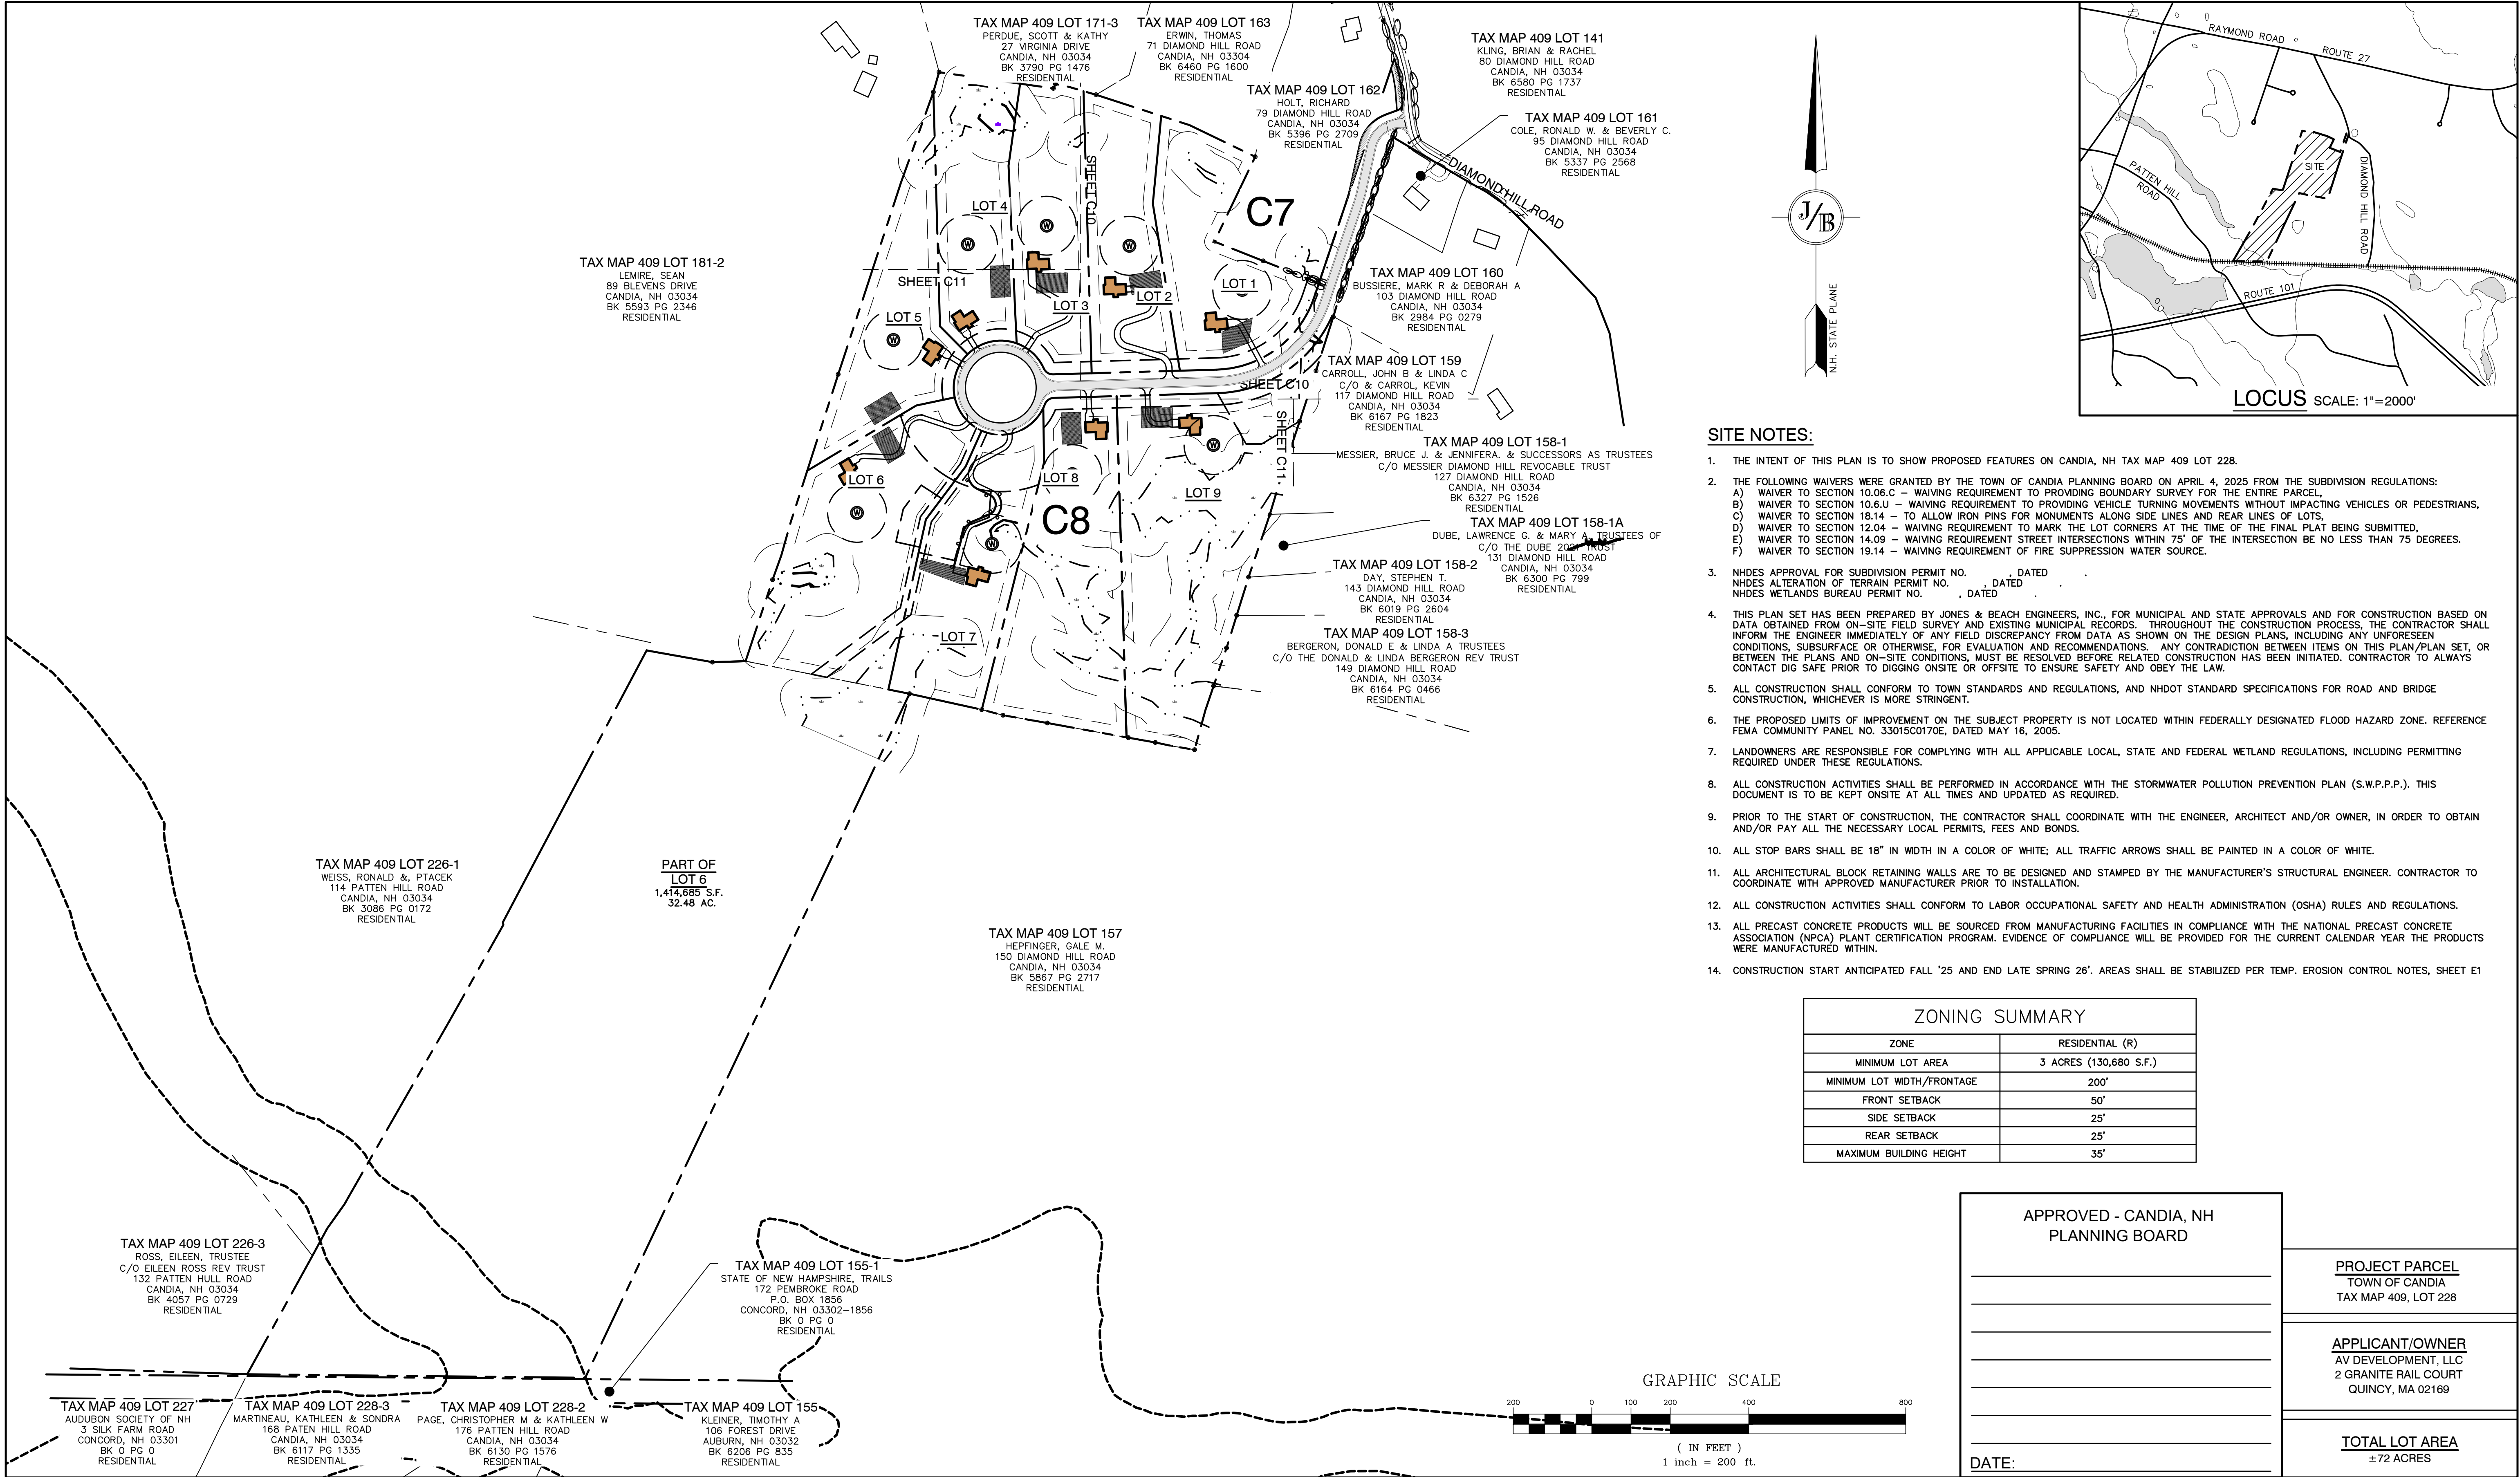

SITE NOTES:

- THE INTENT OF THIS PLAN IS TO SHOW PROPOSED FEATURES ON CANDIA, NH TAX MAP 409 LOT 228.
- THE FOLLOWING WAIVERS WERE GRANTED BY THE TOWN OF CANDIA PLANNING BOARD ON APRIL 4, 2025 FROM THE SUBDIVISION REGULATIONS:
 - WAIVER TO SECTION 10.06.C – WAIVING REQUIREMENT TO PROVIDING BOUNDARY SURVEY FOR THE ENTIRE PARCEL.
 - WAIVER TO SECTION 10.6.U – WAIVING REQUIREMENT TO PROVIDING VEHICLE TURNING MOVEMENTS WITHOUT IMPACTING VEHICLES OR PEDESTRIANS.
 - WAIVER TO SECTION 18.14 – TO ALLOW IRON PINS FOR MONUMENTS ALONG SIDE LINES AND REAR LINES OF LOTS.
 - WAIVER TO SECTION 12.04 – WAIVING REQUIREMENT TO MARK THE LOT CORNERS AT THE TIME OF THE FINAL PLAT BEING SUBMITTED.
 - WAIVER TO SECTION 14.09 – WAIVING REQUIREMENT STREET INTERSECTIONS WITHIN 75' OF THE INTERSECTION BE NO LESS THAN 75 DEGREES.
 - WAIVER TO SECTION 19.14 – WAIVING REQUIREMENT OF FIRE SUPPRESSION WATER SOURCE.
- NHDES APPROVAL FOR SUBDIVISION PERMIT NO. , DATED
NHDES ALTERATION OF TERRAIN PERMIT NO. , DATED
NHDES WETLANDS BUREAU PERMIT NO. , DATED
- THIS PLAN SET HAS BEEN PREPARED BY JONES & BEACH ENGINEERS, INC., FOR MUNICIPAL AND STATE APPROVALS AND FOR CONSTRUCTION BASED ON DATA OBTAINED FROM ON-SITE FIELD SURVEY AND EXISTING MUNICIPAL RECORDS. THROUGHOUT THE CONSTRUCTION PROCESS, THE CONTRACTOR SHALL INFORM THE ENGINEER IMMEDIATELY OF ANY FIELD DISCREPANCY FROM DATA AS SHOWN ON THE DESIGN PLANS, INCLUDING ANY UNFORESEEN CONDITIONS, SUBSURFACE OR OTHERWISE, FOR EVALUATION AND RECOMMENDATIONS. ANY CONTRADICTION BETWEEN ITEMS ON THIS PLAN/PLAN SET, OR BETWEEN THE PLANS AND ON-SITE CONDITIONS, MUST BE RESOLVED BEFORE RELATED CONSTRUCTION HAS BEEN INITIATED. CONTRACTOR TO ALWAYS CONTACT DIG SAFE PRIOR TO DIGGING ONSITE OR OFFSITE TO ENSURE SAFETY AND OBEY THE LAW.
- ALL CONSTRUCTION SHALL CONFORM TO TOWN STANDARDS AND REGULATIONS, AND NHDOT STANDARD SPECIFICATIONS FOR ROAD AND BRIDGE CONSTRUCTION, WHICHEVER IS MORE STRINGENT.
- THE PROPOSED LIMITS OF IMPROVEMENT ON THE SUBJECT PROPERTY IS NOT LOCATED WITHIN FEDERALLY DESIGNATED FLOOD HAZARD ZONE. REFERENCE FEMA COMMUNITY PANEL NO. 33015C0170E, DATED MAY 16, 2005.
- LANDOWNERS ARE RESPONSIBLE FOR COMPLYING WITH ALL APPLICABLE LOCAL, STATE AND FEDERAL WETLAND REGULATIONS, INCLUDING PERMITTING REQUIRED UNDER THESE REGULATIONS.
- ALL CONSTRUCTION ACTIVITIES SHALL BE PERFORMED IN ACCORDANCE WITH THE STORMWATER POLLUTION PREVENTION PLAN (S.W.P.P.). THIS DOCUMENT IS TO BE KEPT ONSITE AT ALL TIMES AND UPDATED AS REQUIRED.
- PRIOR TO THE START OF CONSTRUCTION, THE CONTRACTOR SHALL COORDINATE WITH THE ENGINEER, ARCHITECT AND/OR OWNER, IN ORDER TO OBTAIN AND/OR PAY ALL THE NECESSARY LOCAL PERMITS, FEES AND BONDS.
- ALL STOP BARS SHALL BE 18" IN WIDTH IN A COLOR OF WHITE; ALL TRAFFIC ARROWS SHALL BE PAINTED IN A COLOR OF WHITE.
- ALL ARCHITECTURAL BLOCK RETAINING WALLS ARE TO BE DESIGNED AND STAMPED BY THE MANUFACTURER'S STRUCTURAL ENGINEER. CONTRACTOR TO COORDINATE WITH APPROVED MANUFACTURER PRIOR TO INSTALLATION.
- ALL CONSTRUCTION ACTIVITIES SHALL CONFORM TO LABOR OCCUPATIONAL SAFETY AND HEALTH ADMINISTRATION (OSHA) RULES AND REGULATIONS.
- ALL PRECAST CONCRETE PRODUCTS WILL BE SOURCED FROM MANUFACTURING FACILITIES IN COMPLIANCE WITH THE NATIONAL PRECAST CONCRETE ASSOCIATION (NPCA) PLANT CERTIFICATION PROGRAM. EVIDENCE OF COMPLIANCE WILL BE PROVIDED FOR THE CURRENT CALENDAR YEAR THE PRODUCTS WERE MANUFACTURED WITHIN.
- CONSTRUCTION START ANTICIPATED FALL '25 AND END LATE SPRING '26. AREAS SHALL BE STABILIZED PER TEMP. EROSION CONTROL NOTES, SHEET E1

ZONING SUMMARY	
ZONE	RESIDENTIAL (R)
MINIMUM LOT AREA	3 ACRES (130,680 S.F.)
MINIMUM LOT WIDTH/FRONTAGE	200'
FRONT SETBACK	50'
SIDE SETBACK	25'
REAR SETBACK	25'
MAXIMUM BUILDING HEIGHT	35'

APPROVED - CANDIA, NH
PLANNING BOARD

PROJECT PARCEL
TOWN OF CANDIA
TAX MAP 409, LOT 228

APPLICANT/OWNER
AV DEVELOPMENT, LLC
2 GRANITE RAIL COURT
QUINCY, MA 02169

TOTAL LOT AREA
± 72 ACRES

DATE:

Design: JPT	Draft: KDR	Date: 03/25/25
Checked: BWG	Scale: AS SHOWN	Project No.: 24025
Drawing Name: 24025-PLAN.dwg		
THIS PLAN SHALL NOT BE MODIFIED WITHOUT WRITTEN PERMISSION FROM JONES & BEACH ENGINEERS, INC. (JBE). ANY ALTERATIONS, AUTHORIZED OR OTHERWISE, SHALL BE AT THE USER'S SOLE RISK AND WITHOUT LIABILITY TO JBE.		



REV.	DATE	REVISION	BY
3	04/23/25	REVISED PER ENGINEER COMMENTS	BWG
2	03/25/25	REVISED PER ENGINEER COMMENTS	BWG
1	02/20/25	REVISED PER PB COMMENTS	BWG
0	11/18/24	ISSUED FOR REVIEW	BWG

J/B Jones & Beach Engineers, Inc.




85 Portsmouth Ave.
PO Box 219
Stratham, NH 03885

Designed and Produced in NH
Civil Engineering Services
E-MAIL: JBE@JONESANDBEACH.COM

603-772-4746


Plan Name:	OVERVIEW SITE PLAN MAP 409, LOT 228
Project:	DIAMOND HILL SUBDIVISION MAP 409 / LOT 228: DIAMOND HILL ROAD, CANDIA, NH
Owner of Record:	AV DEVELOPMENT, LLC 2 GRANITE RAIL COURT, QUINCY, MA 02169

DRAWING No.	C6
SHEET 13 OF 30 JBE PROJECT NO. 24025	

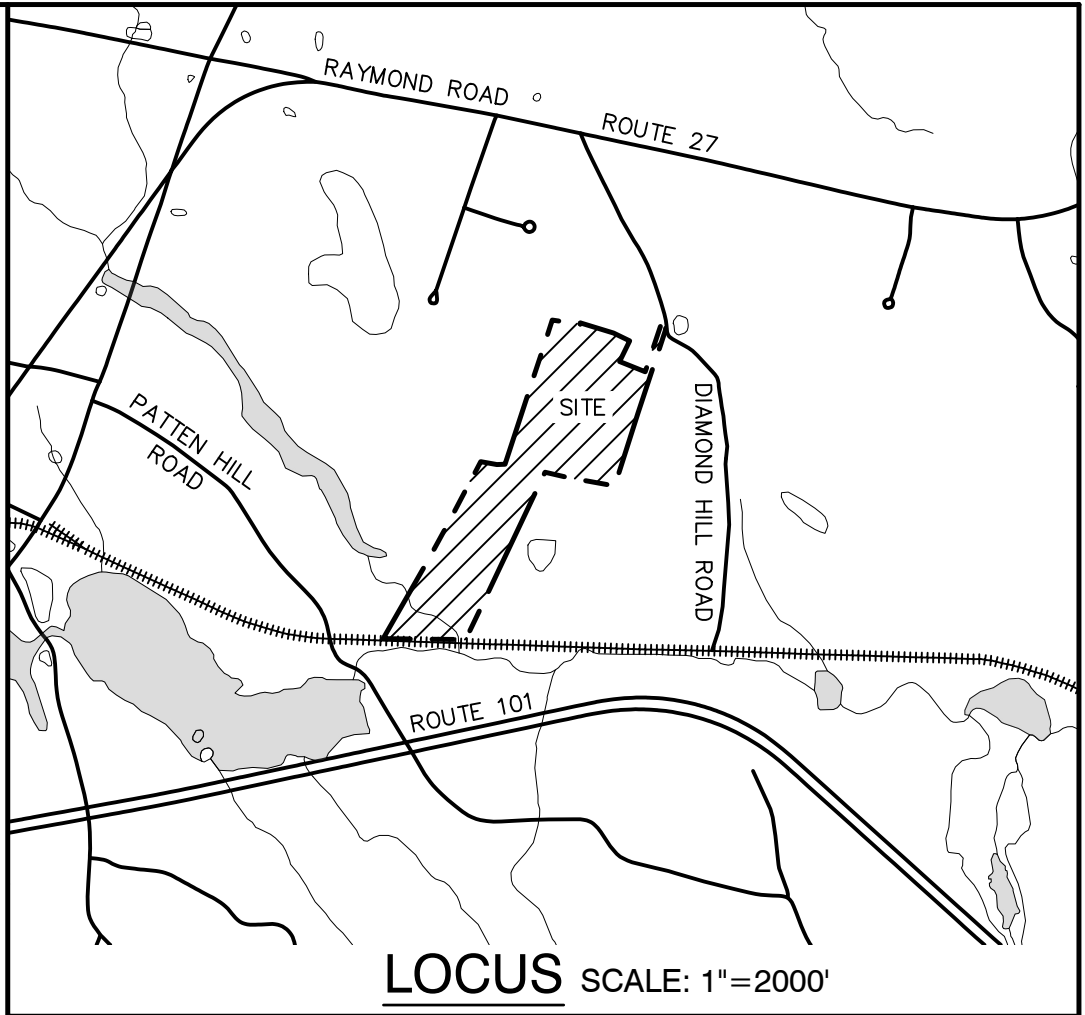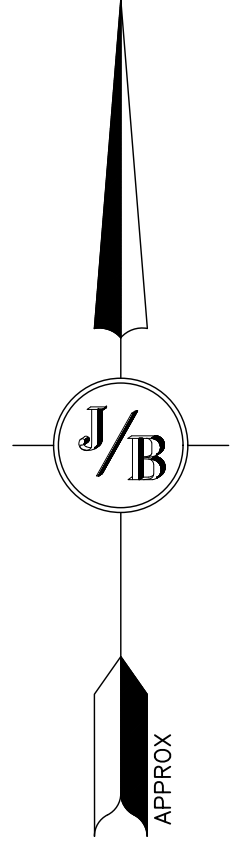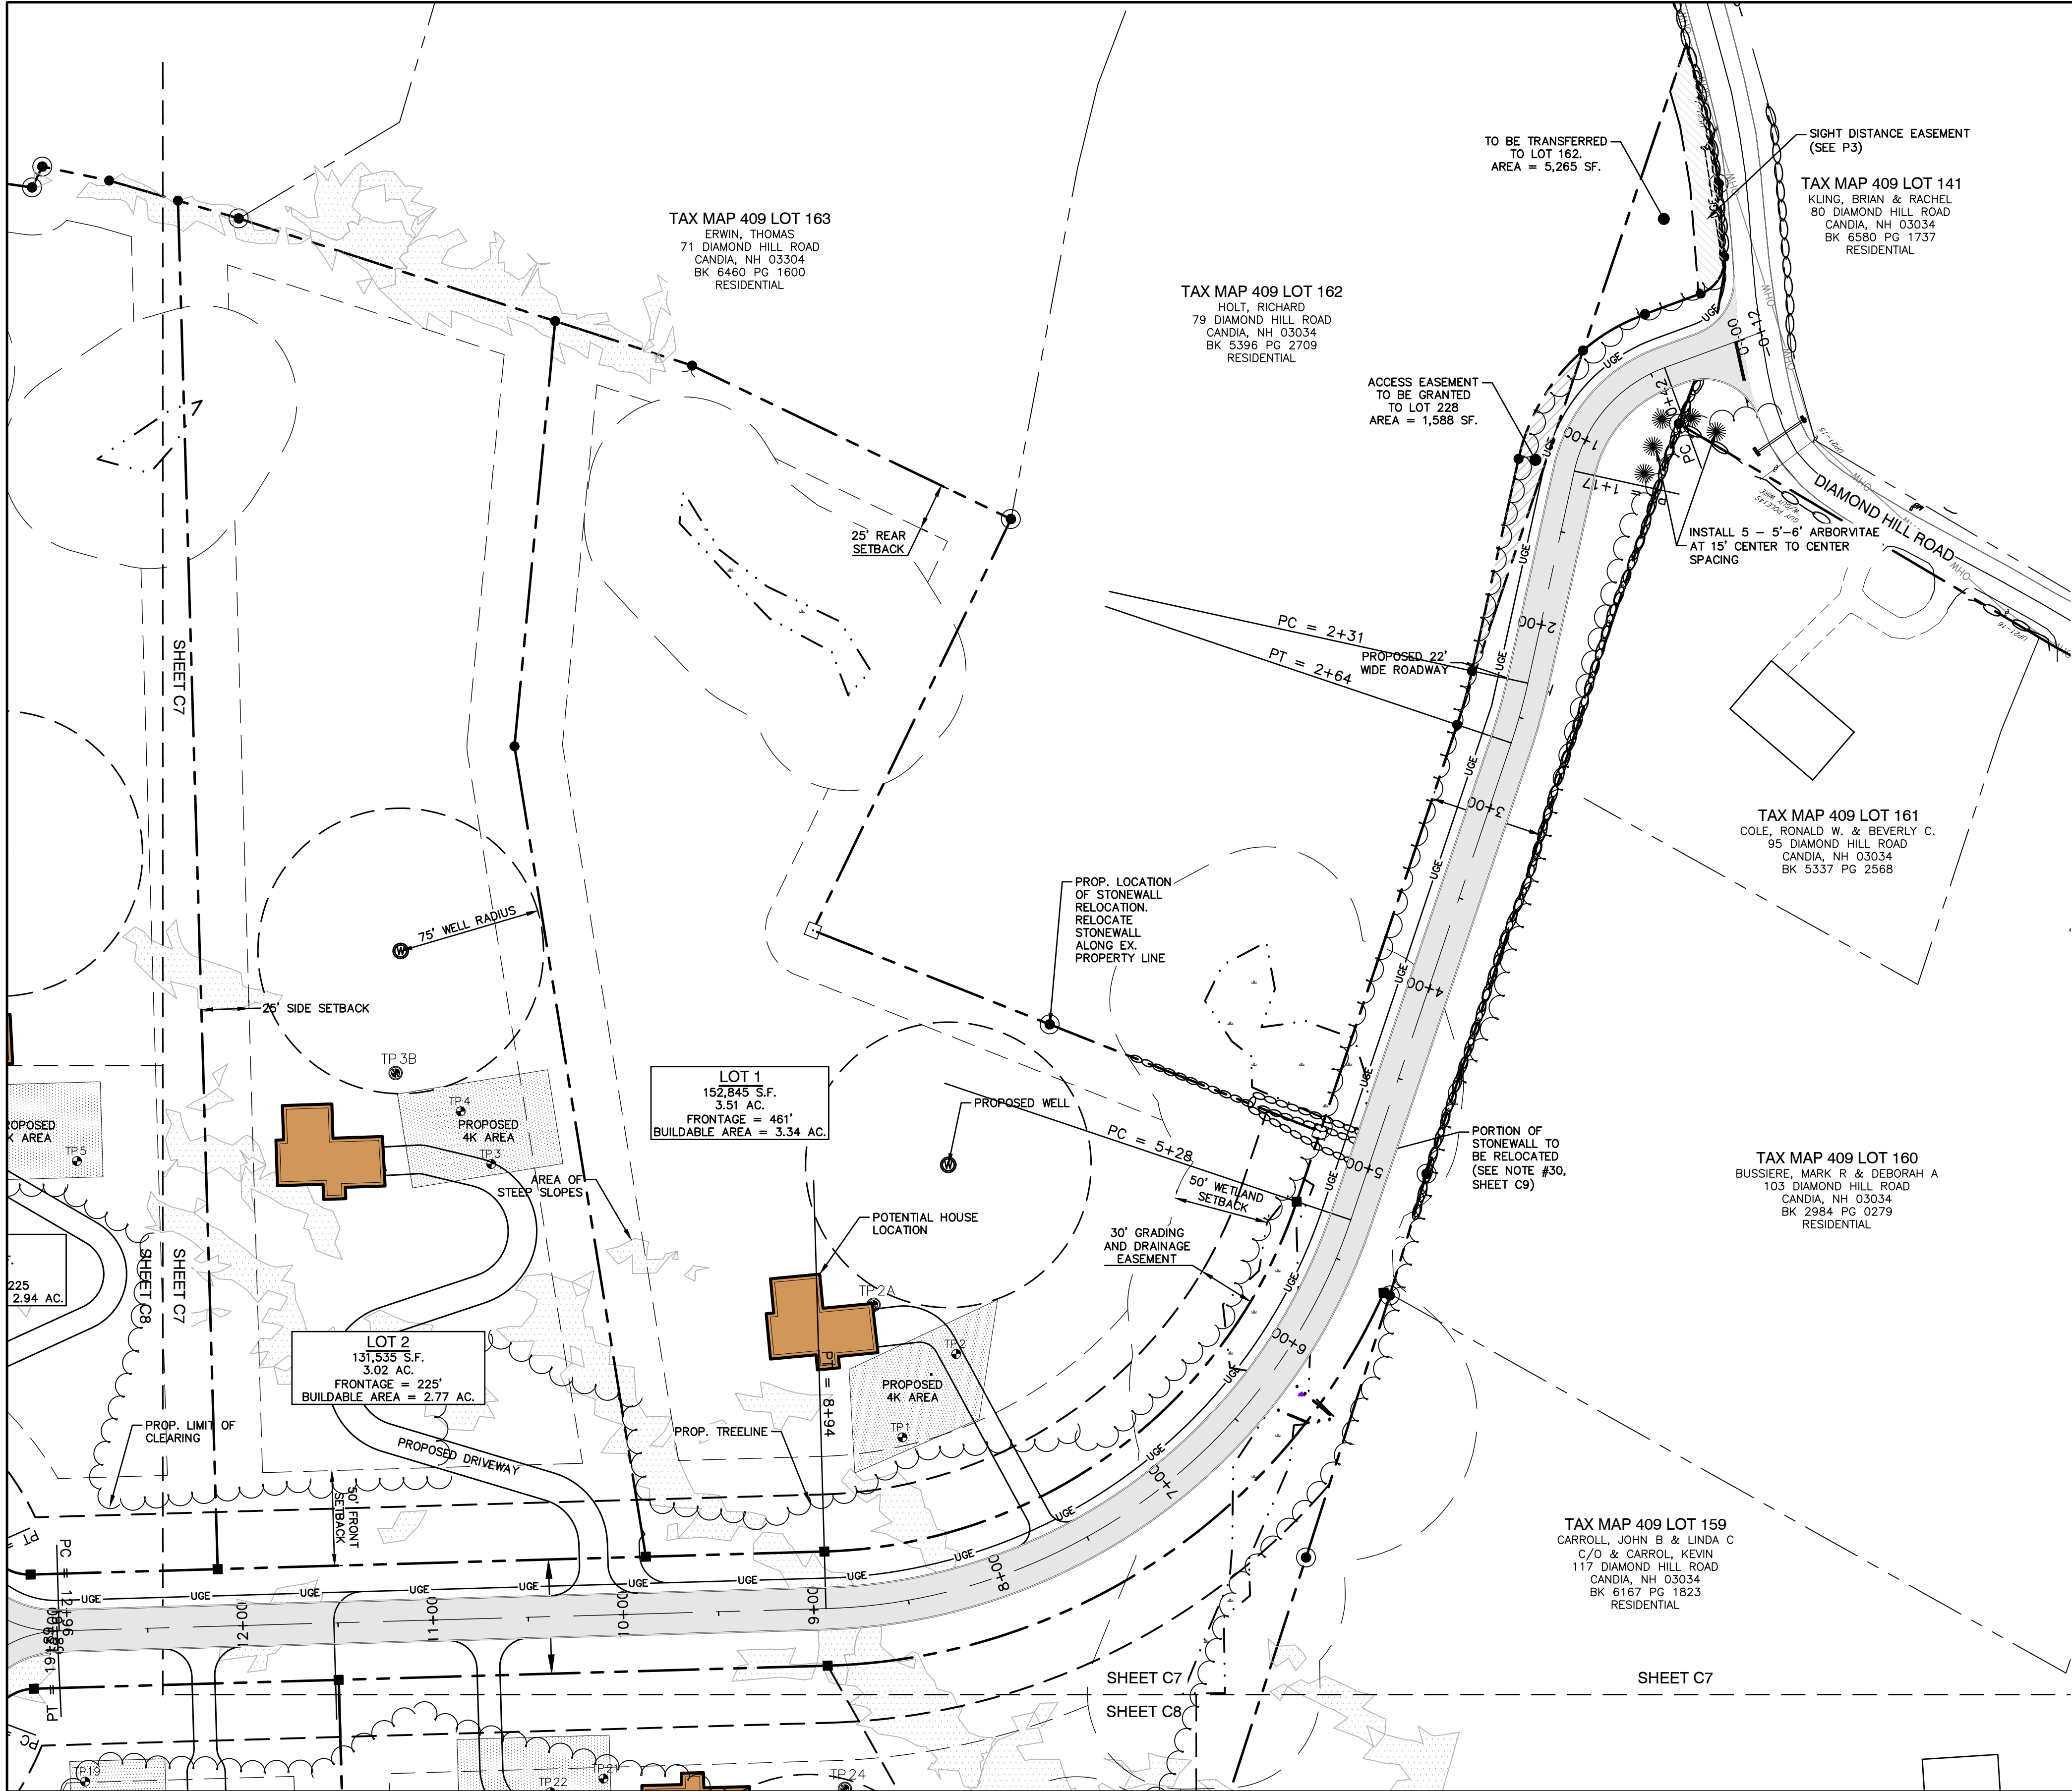


ZONING SUMMARY	
ZONE	RESIDENTIAL (R)
MINIMUM LOT AREA	3 ACRES (130,680 S.F.)
MINIMUM LOT WIDTH/FRONTAGE	200'
FRONT SETBACK	50'
SIDE SETBACK	25'
REAR SETBACK	25'
MAXIMUM BUILDING HEIGHT	35'

GENERAL LEGEND	
EXISTING	DESCRIPTION
---	PROPERTY LINES
---	SETBACK LINES
---	CENTERLINE
---	FRESHWATER WETLANDS LINE
---	VERNAL POOL LINE
---	STONEWALL
---	SOIL BOUNDARY
---	MAJOR CONTOUR
---	MINOR CONTOUR
---	EDGE OF PAVEMENT
---	DRAINAGE LINE
---	OVERHEAD ELECTRIC
---	UNDERDRAIN
---	IRON PIPE/IRON ROD
---	DRILL HOLE
---	STONE/GRANITE BOUND
---	UTILITY POLE
---	LIGHT POLES
---	FRESHWATER WETLANDS
---	STEEP SLOPES

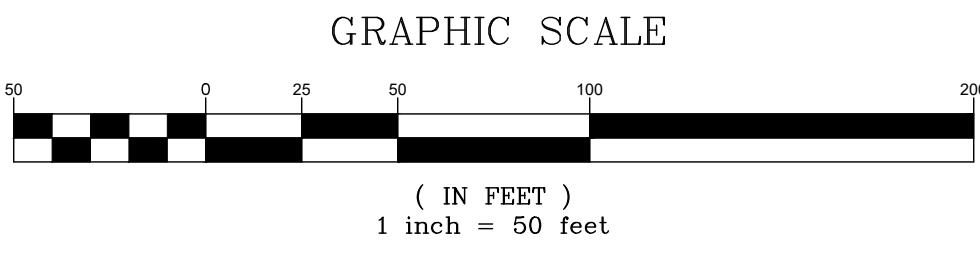

APPROVED - CANDIA, NH PLANNING BOARD	
PROJECT PARCEL TOWN OF CANDIA TAX MAP 409, LOT 228	
APPLICANT/OWNER AV DEVELOPMENT, LLC 2 GRANITE RAIL COURT QUINCY, MA 02169	
TOTAL LOT AREA ± 72 ACRES	
DATE: _____	

Design: JPT	Draft: KDR	Date: 03/25/25
Checked: BWG	Scale: AS SHOWN	Project No.: 24025
Drawing Name: 24025-PLAN.dwg		
THIS PLAN SHALL NOT BE MODIFIED WITHOUT WRITTEN PERMISSION FROM JONES & BEACH ENGINEERS, INC. (JBE). ANY ALTERATIONS, AUTHORIZED OR OTHERWISE, SHALL BE AT THE USER'S SOLE RISK AND WITHOUT LIABILITY TO JBE.		

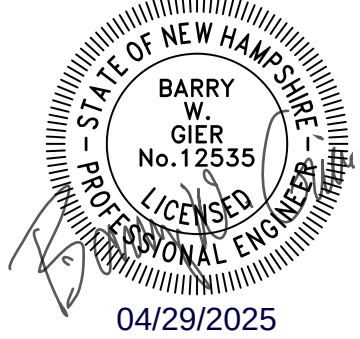

REV.	DATE	REVISION	BY
3	04/23/25	REVISED PER ENGINEER COMMENTS	BWG
2	03/25/25	REVISED PER ENGINEER COMMENTS	BWG
1	02/20/25	REVISED PER PB COMMENTS	BWG
0	11/18/24	ISSUED FOR REVIEW	BWG

Designed and Produced in NH

Jones & Beach Engineers, Inc.

Civil Engineering Services

85 Portsmouth Ave.
PO Box 219
Stratham, NH 03885


603-772-4746
E-MAIL: JBE@JONESANDBEACH.COM

Plan Name:	SITE PLAN MAP BLOCK LOT
Project:	DIAMOND HILL SUBDIVISION MAP 409 / LOT 228: DIAMOND HILL ROAD, CANDIA, NH
Owner of Record:	AV DEVELOPMENT, LLC 2 GRANITE RAIL COURT, QUINCY, MA 02169


DRAWING No.

C7

SHEET 14 OF 30
JBE PROJECT NO. 24025

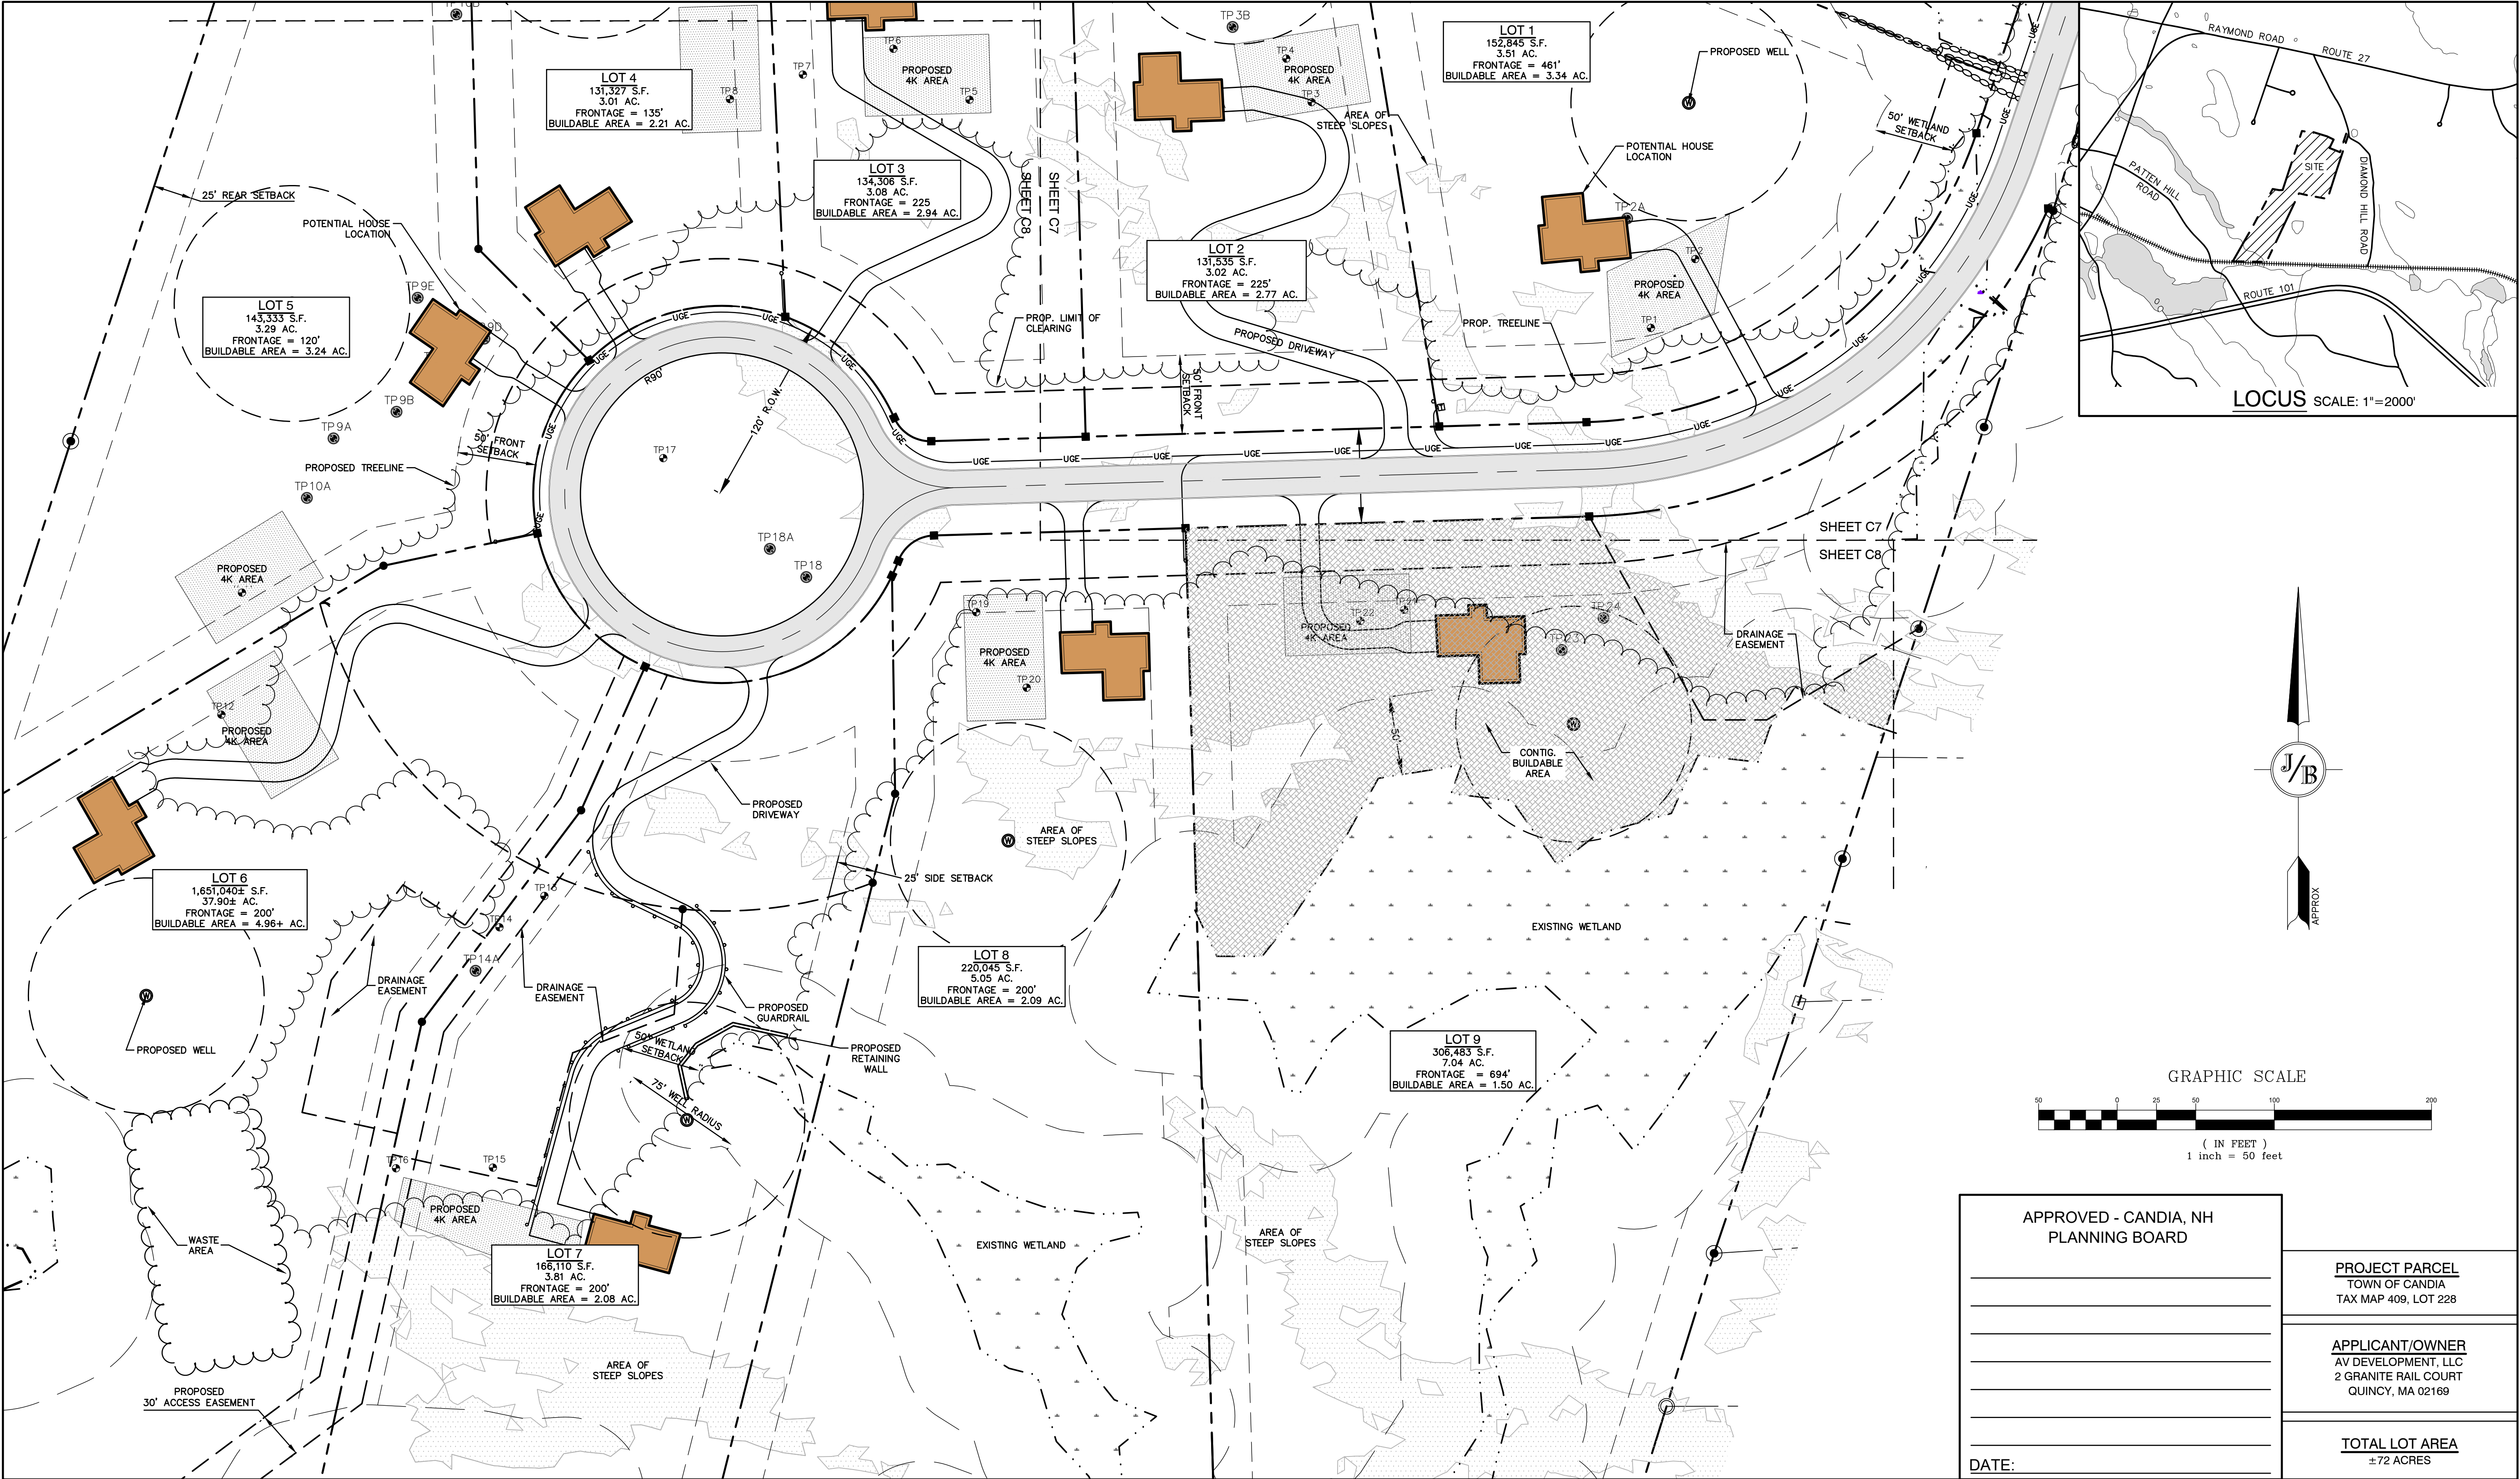

Design: JPT	Draft: KDR	Date: 03/25/25
Checked: BWG	Scale: AS SHOWN	Project No.: 24025
Drawing Name: 24025-PLAN.dwg		
THIS PLAN SHALL NOT BE MODIFIED WITHOUT WRITTEN PERMISSION FROM JONES & BEACH ENGINEERS, INC. (JBE). ANY ALTERATIONS, AUTHORIZED OR OTHERWISE, SHALL BE AT THE USER'S SOLE RISK AND WITHOUT LIABILITY TO JBE.		

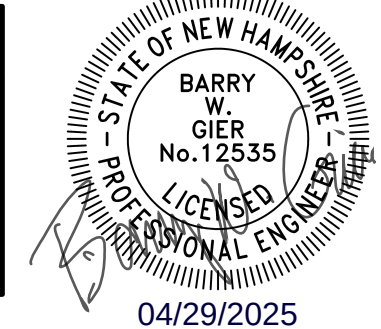

3	04/23/25	REVISED PER ENGINEER COMMENTS	BWG
2	03/25/25	REVISED PER ENGINEER COMMENTS	BWG
1	02/20/25	REVISED PER PB COMMENTS	BWG
0	11/18/24	ISSUED FOR REVIEW	BWG
REV.	DATE	REVISION	BY

Designed and Produced in NH

Jones & Beach Engineers, Inc.

85 Portsmouth Ave.
PO Box 219
Stratham, NH 03885

Civil Engineering Services

603-772-4746
E-MAIL: JBE@JONESANDBEACH.COM

Plan Name:	SITE PLAN MAP - BLOCK - LOT
Project:	DIAMOND HILL SUBDIVISION MAP 409 / LOT 228: DIAMOND HILL ROAD, CANDIA, NH
Owner of Record:	AV DEVELOPMENT, LLC 2 GRANITE RAIL COURT, QUINCY, MA 02169

DRAWING No.

C8

SHEET 15 OF 30
JBE PROJECT NO. 24025

APPROVED - CANDIA, NH PLANNING BOARD	PROJECT PARCEL TOWN OF CANDIA TAX MAP 409, LOT 228
DATE:	APPLICANT/OWNER AV DEVELOPMENT, LLC 2 GRANITE RAIL COURT QUINCY, MA 02169
	TOTAL LOT AREA ± 72 ACRES



GRADING AND DRAINAGE NOTES:

- UNDERGROUND FACILITIES, UTILITIES AND STRUCTURES HAVE BEEN PLOTTED FROM FIELD OBSERVATION AND THEIR LOCATION MUST BE CONSIDERED APPROXIMATE ONLY. NEITHER JONES & BEACH ENGINEERS, INC., NOR ANY OF THEIR EMPLOYEES TAKE RESPONSIBILITY FOR THE LOCATION OF ANY UNDERGROUND STRUCTURES AND/OR UTILITIES NOT SHOWN THAT MAY EXIST. IT IS THE RESPONSIBILITY OF THE CONTRACTOR TO HAVE ALL UNDERGROUND STRUCTURES AND/OR UTILITIES LOCATED PRIOR TO EXCAVATION WORK BY CALLING 888-DIG-SAFE (888-344-7233).
- VERTICAL DATUM: NH STATE PLANE. HORIZONTAL DATUM: NAD83
- ALL BENCHMARKS AND TOPOGRAPHY SHOULD BE FIELD VERIFIED BY THE CONTRACTOR.
- SITE GRADING SHALL NOT PROCEED UNTIL EROSION CONTROL MEASURES HAVE BEEN INSTALLED. SEE CONSTRUCTION SEQUENCE ON SHEET E1.
- PRIOR TO THE START OF CONSTRUCTION, THE CONTRACTOR IS REQUIRED TO HAVE THE PROJECT'S LAND SURVEYOR STAKE OR FLAG CLEARING LIMITS. A MINIMUM OF 48 HOURS NOTICE IS REQUIRED.
- ALL SWALES AND DETENTION PONDS ARE TO BE STABILIZED PRIOR TO DIRECTING RUNOFF TO THEM.
- PROPOSED RIM ELEVATIONS OF DRAINAGE STRUCTURES ARE APPROXIMATE. FINAL ELEVATIONS ARE TO BE SET FLUSH WITH FINISH GRADES, UNLESS OTHERWISE NOTED.
- ALL SWALES AND ANY SLOPES GREATER THAN 3:1 SHALL BE STABILIZED WITH NORTH AMERICAN GREEN S75 EROSION CONTROL BLANKETS (OR AN EQUIVALENT APPROVED IN WRITING BY THE ENGINEER), UNLESS OTHERWISE SPECIFIED.
- ALL DRAINAGE AND SANITARY STRUCTURE INTERIOR DIAMETERS (4" MIN) SHALL BE DETERMINED BY THE MANUFACTURER BASED ON THE PIPE CONFIGURATIONS SHOWN ON THESE PLANS. CATCH BASINS SHALL HAVE 3" DEEP SUMPS WITH GREASE HOODS, UNLESS OTHERWISE NOTED.
- ALL DRAINAGE STRUCTURES SHALL BE PRECAST, UNLESS OTHERWISE SPECIFIED.
- ALL DRAINAGE STRUCTURES AND STORM SEWER PIPES SHALL MEET HEAVY DUTY TRAFFIC H20 LOADING AND SHALL BE INSTALLED ACCORDINGLY.
- IN AREAS WHERE CONSTRUCTION IS PROPOSED ADJACENT TO ABUTTING PROPERTIES, THE CONTRACTOR SHALL INSTALL ORANGE CONSTRUCTION FENCING ALONG PROPERTY LINES IN ALL AREAS WHERE SILT FENCING IS NOT REQUIRED.
- STONE INLET PROTECTION SHALL BE PLACED AT ALL CATCH BASINS. SEE DETAIL WITHIN THE DETAIL SHEETS.
- LAND DISTURBING ACTIVITIES SHALL NOT COMMENCE UNTIL APPROVAL TO DO SO HAS BEEN RECEIVED BY ALL GOVERNING AUTHORITIES. THE GENERAL CONTRACTOR SHALL STRICTLY ADHERE TO THE EPA SWPPP DURING CONSTRUCTION OPERATIONS.
- ALL EXPOSED AREAS SHALL BE SEEDED AS SPECIFIED WITHIN 3 DAYS OF FINAL GRADING AND ANYTIME CONSTRUCTION STOPS FOR LONGER THAN 3 DAYS.
- MAINTAIN EROSION CONTROL MEASURES AFTER EACH RAIN EVENT OF 0.5" OR GREATER IN A 24 HOUR PERIOD AND AT LEAST ONCE A WEEK.
- THIS PLAN SHALL NOT BE CONSIDERED ALL INCLUSIVE, AS THE GENERAL CONTRACTOR SHALL TAKE ALL NECESSARY PRECAUTIONS TO PREVENT SEDIMENT FROM LEAVING THE SITE.
- CONSTRUCTION VEHICLES SHALL UTILIZE THE STABILIZED CONSTRUCTION ENTRANCE TO THE EXTENT POSSIBLE THROUGHOUT CONSTRUCTION.
- IF INSTALLATION OF STORM DRAINAGE SYSTEM SHOULD BE INTERRUPTED BY WEATHER OR NIGHTFALL, THE PIPE ENDS SHALL BE COVERED WITH FILTER FABRIC.
- THE GENERAL CONTRACTOR SHALL BE RESPONSIBLE TO TAKE WHATEVER MEANS NECESSARY TO ESTABLISH PERMANENT SOIL STABILIZATION.
- SEDIMENT SHALL BE REMOVED FROM ALL SEDIMENT BASINS BEFORE THEY ARE 25% FULL.
- ALL WORK SHALL BE DONE IN STRICT ACCORDANCE WITH PROJECT SPECIFICATIONS.
- ADDITIONAL EROSION AND SEDIMENT CONTROL MEASURES SHALL BE INSTALLED, IF DEEMED NECESSARY BY ON-SITE INSPECTION BY ENGINEER AND/OR REGULATORY OFFICIALS.
- SEE ALSO EROSION AND SEDIMENT CONTROL SPECIFICATIONS ON SHEET E1.
- STUMPS, RUBBLE, ROAD CONSTRUCTION MATERIAL AND BRUSH SHALL BE DEPOSITED WITHIN AREAS DESIGNATED WASTING AREA. WASTING AREA SHALL NOT BE BELOW GROUND WATER ELEVATION AND SHALL BE CAPPED WITH 4" LOAM AND SEEDED.
- CONSTRUCTION OF ROADWAY INFRASTRUCTURE IS SCHEDULED TO BEGIN JUNE 1ST AND BE COMPLETED BY AUGUST 30TH. THE SMALLEST PRACTICAL AREA OF LAND SHALL BE EXPOSED AT ANY ONE TIME. AT NO TIME SHALL AN AREA IN EXCESS OF 5 ACRES BE EXPOSED AT ANY ONE TIME BEFORE DISTURBED AREAS ARE STABILIZED.
- APPROXIMATELY 75' OF EXISTING STONEWALL TO BE REMOVED SHALL BE RELOCATED ALONG THE EXISTING PROPERTY LINE ADJACENT TO THE SECTION BEING REMOVED.
- STORMWATER PONDS AND BASINS SHALL BE MAINTAINED BY THE HOMEOWNER'S ASSOCIATION. SEE OPERATIONS AND MAINTENANCE MANUAL FOR INSPECTION AND MAINTENANCE CRITERIA.
- ALL CULVERTS SHALL BE REINFORCED CONCRETE PIPE CLASS IV OR V. PIPE SHALL BE BELL AND SPIGOT OR TONGUE AND GROOVE TYPE WITH ELASTOMERIC OIL RESISTANT COMPRESSION RING JOINTING. ALL PIPES SHALL HAVE A MINIMUM COVER OF 3- FEET. MINIMUM CULVERT SIZE SHALL BE 15-INCHES. CLASS IV SHALL BE ALLOWED UNDER SHOULDER AND GREEN AREAS, CLASS V UNDER ROADWAYS AND FILL AREAS DEEPER THAN 15- FEET. ALL ROADWAY CULVERTS SHALL BE A MINIMUM 32- FOOT LENGTH.

	WETLAND IMPACT (SF)
WETLAND IMPACT #1	576
WETLAND IMPACT #2	4270
TOTAL	4846

GRAPHIC SCALE



(IN FEET)
1 inch = 200 feet


PROJECT PARCEL
TOWN OF CANDIA
TAX MAP 409, LOT 228

APPLICANT/OWNER
AV DEVELOPMENT, LLC
2 GRANITE RAIL COURT
QUINCY, MA 02169

TOTAL LOT AREA
±72 ACRES

Design: JPT Draft: KDR Date: 03/25/25
Checked: BWG Scale: AS SHOWN Project No.: 24025
Drawing Name: 24025-PLAN.dwg

THIS PLAN SHALL NOT BE MODIFIED WITHOUT WRITTEN PERMISSION FROM JONES & BEACH ENGINEERS, INC. (JBE). ANY ALTERATIONS, AUTHORIZED OR OTHERWISE, SHALL BE AT THE USER'S SOLE RISK AND WITHOUT LIABILITY TO JBE.

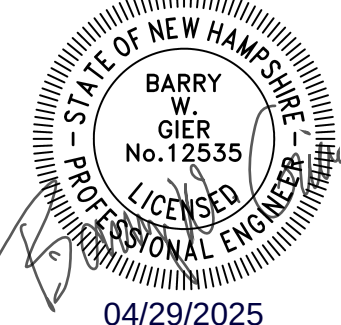

REV.	DATE	REVISION	BY
3	04/23/25	REVISED PER ENGINEER COMMENTS	BWG
2	03/25/25	REVISED PER ENGINEER COMMENTS	BWG
1	02/20/25	REVISED PER PB COMMENTS	BWG
0	11/18/24	ISSUED FOR REVIEW	BWG

Designed and Produced in NH

J/B Jones & Beach Engineers, Inc.

85 Portsmouth Ave. Stratham, NH 03885

Civil Engineering Services

603-772-4746




E-MAIL: JBE@JONESANDBEACH.COM

Plan Name:	OVERVIEW GRADING & DRAINAGE PLAN
Project:	DIAMOND HILL SUBDIVISION MAP 409 / LOT 228: DIAMOND HILL ROAD, CANDIA, NH
Owner of Record:	AV DEVELOPMENT, LLC 2 GRANITE RAIL COURT, QUINCY, MA 02169


DRAWING No.

C9

SHEET 16 OF 30
JBE PROJECT NO. 24025

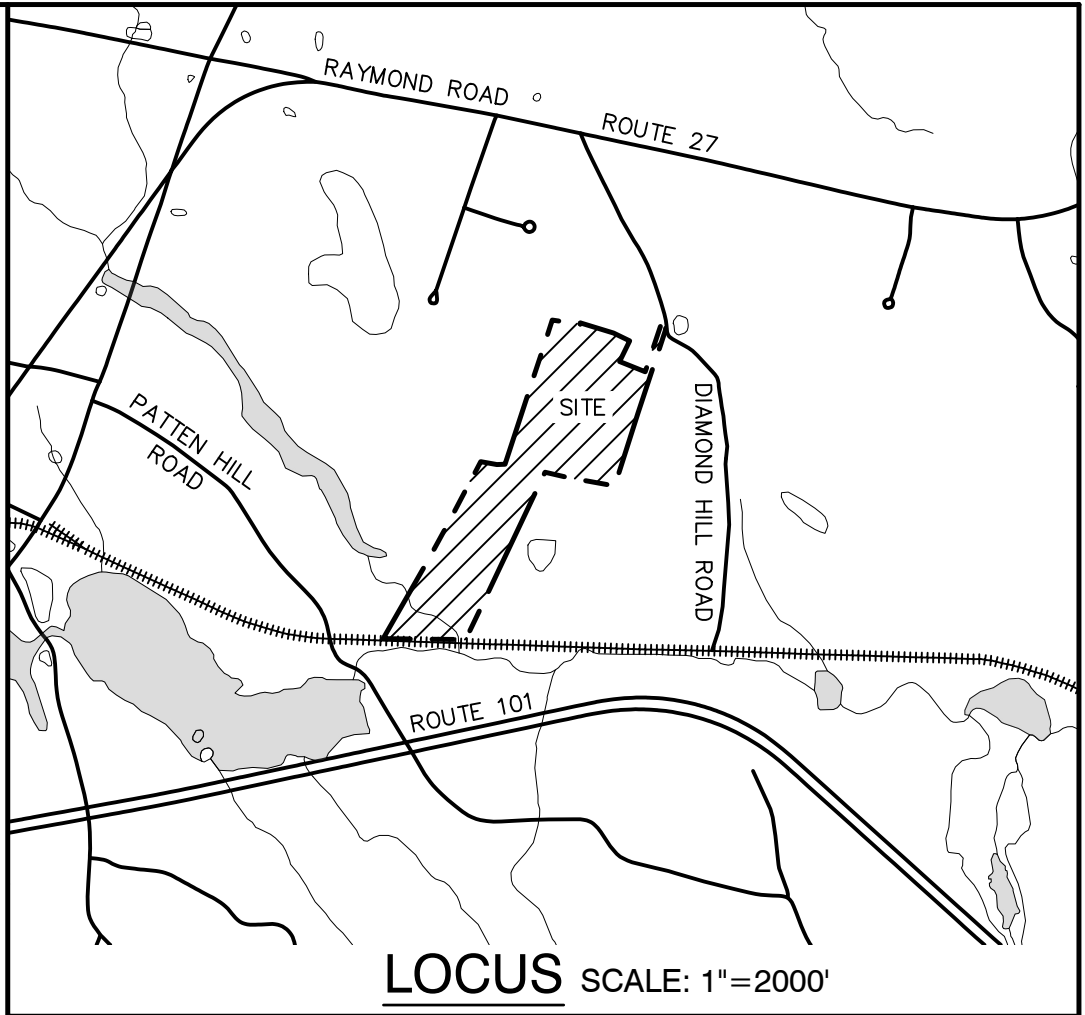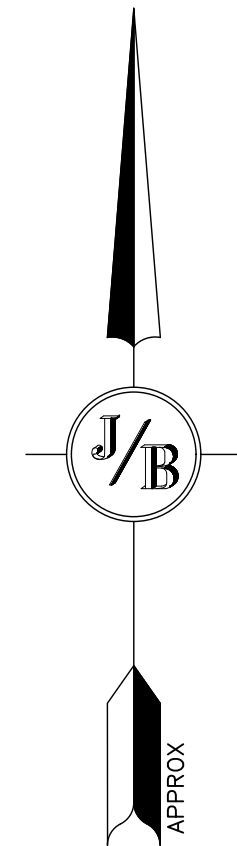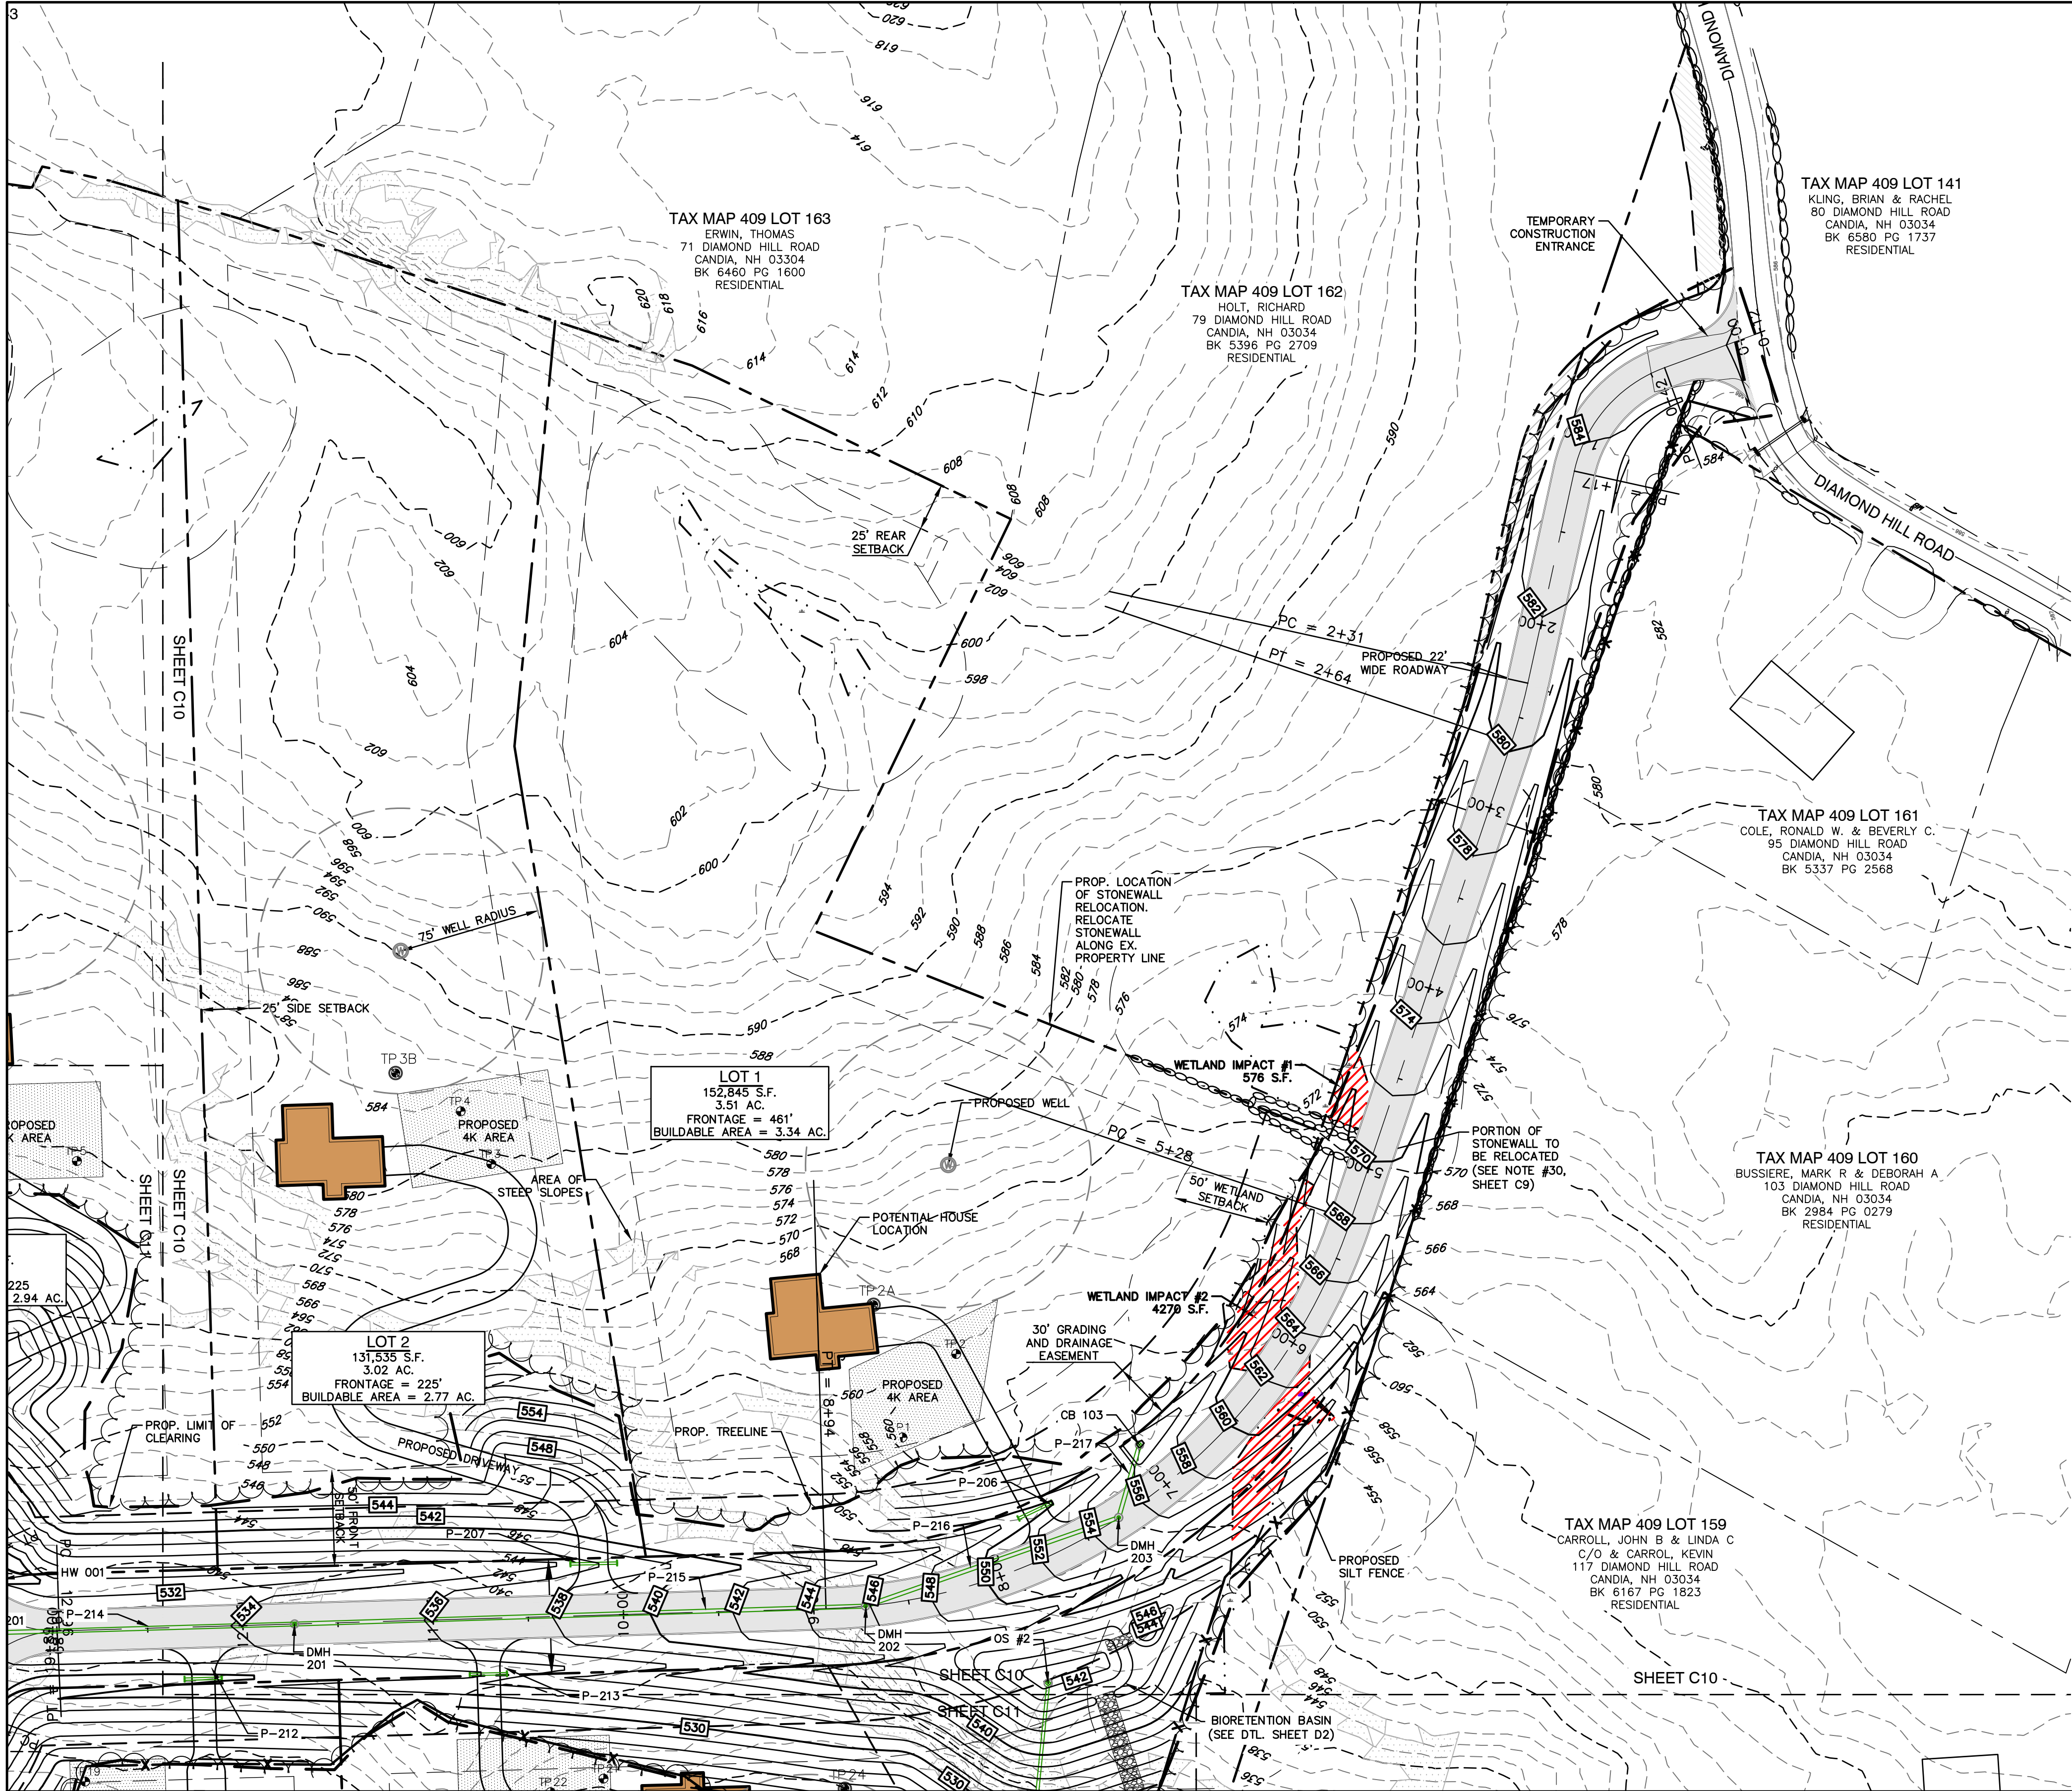

Design: JPT Draft: KDR Date: 03/25/25
Checked: BWG Scale: AS SHOWN Project No.: 24025
Drawing Name: 24025-PLAN.dwg
THIS PLAN SHALL NOT BE MODIFIED WITHOUT WRITTEN PERMISSION FROM JONES & BEACH ENGINEERS, INC. (JBE). ANY ALTERATIONS, AUTHORIZED OR OTHERWISE, SHALL BE AT THE USER'S SOLE RISK AND WITHOUT LIABILITY TO JBE.

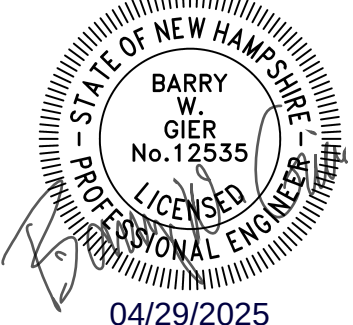

REV.	DATE	REVISION	BY
3	04/23/25	REVISED PER ENGINEER COMMENTS	BWG
2	03/25/25	REVISED PER ENGINEER COMMENTS	BWG
1	02/20/25	REVISED PER PB COMMENTS	BWG
0	11/18/24	ISSUED FOR REVIEW	BWG

J/B

Designed and Produced in NH

Jones & Beach Engineers, Inc.

85 Portsmouth Ave.
PO Box 219
Stratham, NH 03885

Civil Engineering Services


603-772-4746
E-MAIL: JBE@JONESANDBEACH.COM

Plan Name:	GRADING AND DRAINAGE PLAN
Project:	DIAMOND HILL SUBDIVISION MAP 409 / LOT 228: DIAMOND HILL ROAD, CANDIA, NH
Owner of Record:	AV DEVELOPMENT, LLC 2 GRANITE RAIL COURT, QUINCY, MA 02169

DRAWING No.

C10

SHEET 17 OF 30
JBE PROJECT NO. 24025

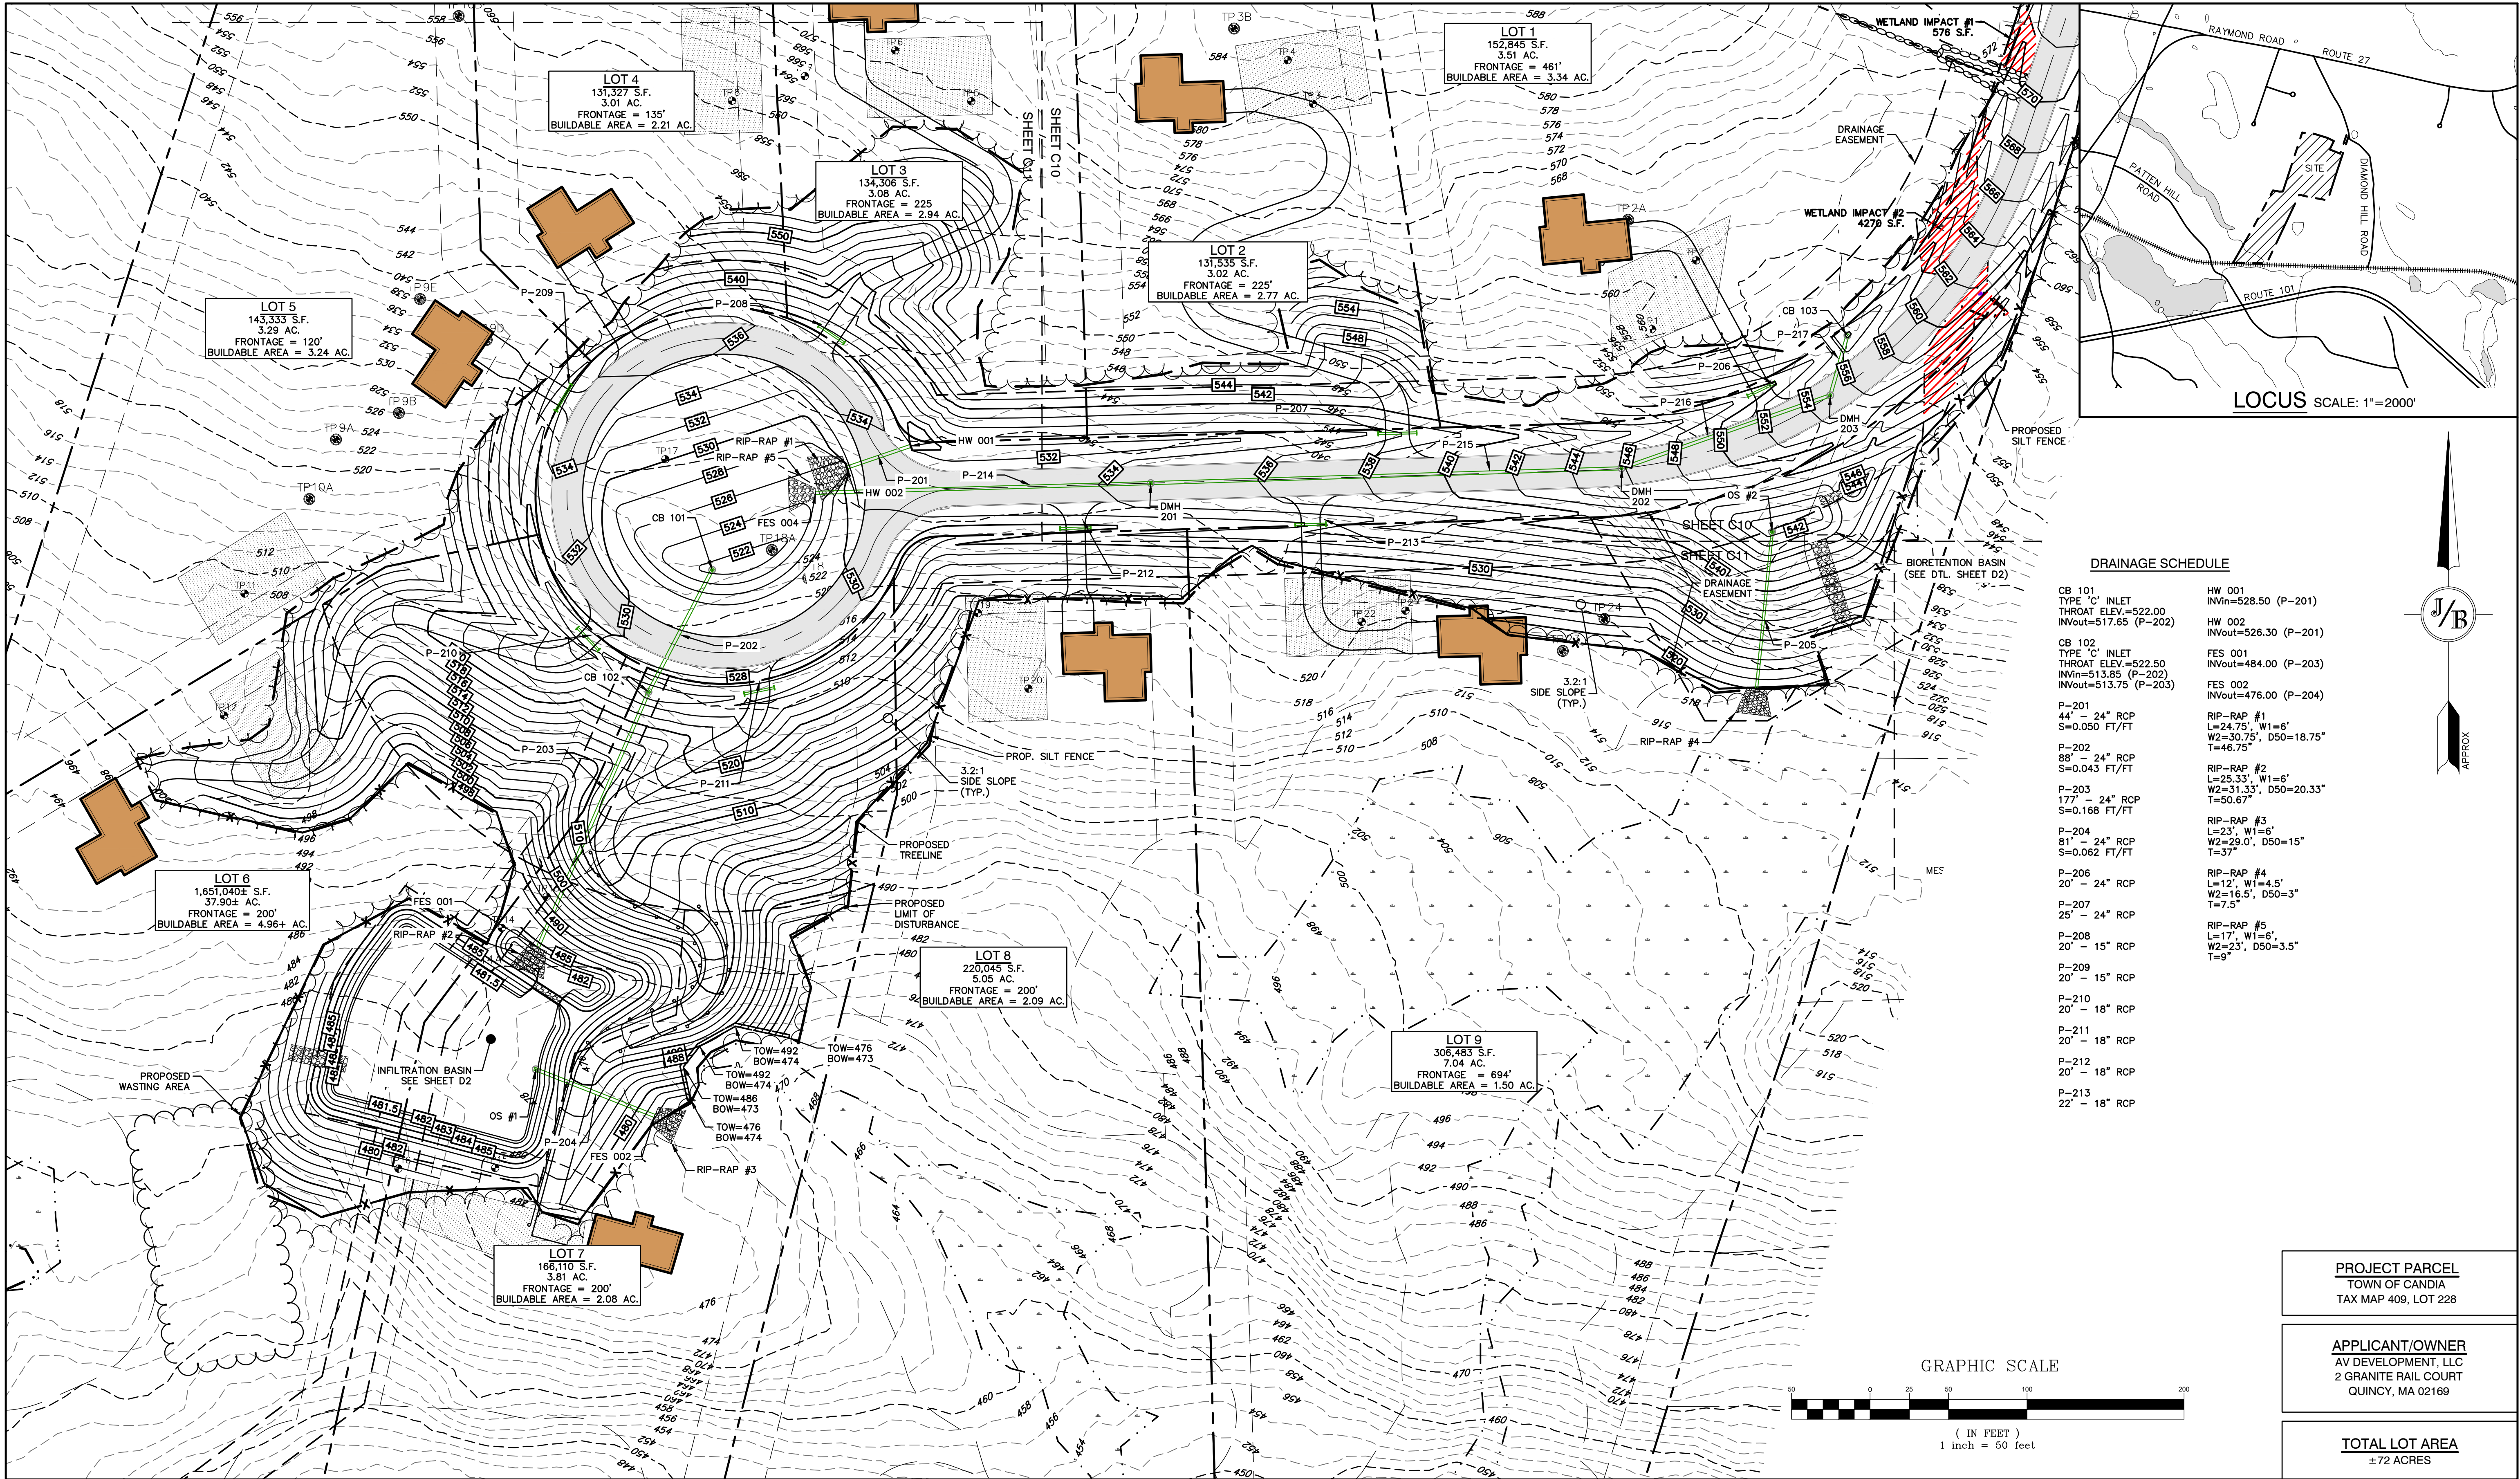

DRAINAGE SCHEDULE


CB 101 TYPE 'C' INLET THROAT ELEV.=522.00 INVout=517.65 (P-202)	HW 001 INVin=528.50 (P-201)
CB 102 TYPE 'C' INLET THROAT ELEV.=522.50 INVin=513.85 (P-202) INVout=513.75 (P-203)	HW 002 INVout=526.30 (P-201)
P-201 44' - 24" RCP S=0.050 FT/FT	FES 001 INVout=484.00 (P-203)
P-202 88' - 24" RCP S=0.043 FT/FT	FES 002 INVout=476.00 (P-204)
P-203 177' - 24" RCP S=0.168 FT/FT	RIP-RAP #1 L=24.75', W1=6' W2=30.75', D50=18.75" T=46.75'
P-204 81' - 24" RCP S=0.062 FT/FT	RIP-RAP #2 L=25.33', W1=6' W2=31.33', D50=20.33" T=50.67'
P-206 20' - 24" RCP	RIP-RAP #3 L=23', W1=6' W2=29.0', D50=15" T=37'
P-207 25' - 24" RCP	RIP-RAP #4 L=12', W1=4.5' W2=15.5', D50=3" T=7.5'
P-208 20' - 15" RCP	RIP-RAP #5 L=17', W1=6' W2=23', D50=3.5" T=9"
P-209 20' - 15" RCP	
P-210 20' - 18" RCP	
P-211 20' - 18" RCP	
P-212 20' - 18" RCP	
P-213 22' - 18" RCP	

PROJECT PARCEL
TOWN OF CANDIA
TAX MAP 409, LOT 228

APPLICANT/OWNER
AV DEVELOPMENT, LLC
2 GRANITE RAIL COURT
QUINCY, MA 02169

TOTAL LOT AREA
±72 ACRES

Design: JPT	Draft: KDR	Date: 03/25/25
Checked: BWG	Scale: AS SHOWN	Project No.: 24025
Drawing Name: 24025-PLAN.dwg		
THIS PLAN SHALL NOT BE MODIFIED WITHOUT WRITTEN PERMISSION FROM JONES & BEACH ENGINEERS, INC. (JBE). ANY ALTERATIONS, AUTHORIZED OR OTHERWISE, SHALL BE AT THE USER'S SOLE RISK AND WITHOUT LIABILITY TO JBE.		

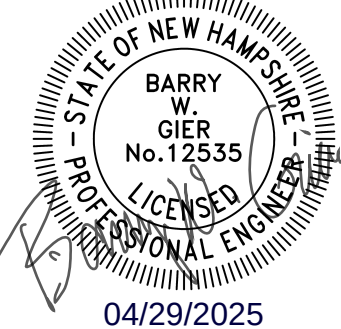

3	04/23/25	REVISED PER ENGINEER COMMENTS	BWG
2	03/25/25	REVISED PER ENGINEER COMMENTS	BWG
1	02/20/25	REVISED PER PB COMMENTS	BWG
0	11/18/24	ISSUED FOR REVIEW	BWG
REV.	DATE	REVISION	BY

Designed and Produced in NH

J/B Jones & Beach Engineers, Inc.

85 Portsmouth Ave. Stratham, NH 03885

Civil Engineering Services

603-772-4746





E-MAIL: JBE@JONESANDBEACH.COM

Plan Name:	GRADING AND DRAINAGE PLAN
Project:	DIAMOND HILL SUBDIVISION MAP 409 / LOT 228: DIAMOND HILL ROAD, CANDIA, NH
Owner of Record:	AV DEVELOPMENT, LLC 2 GRANITE RAIL COURT, QUINCY, MA 02169


DRAWING No.

C11

SHEET 18 OF 30
JBE PROJECT NO. 24025

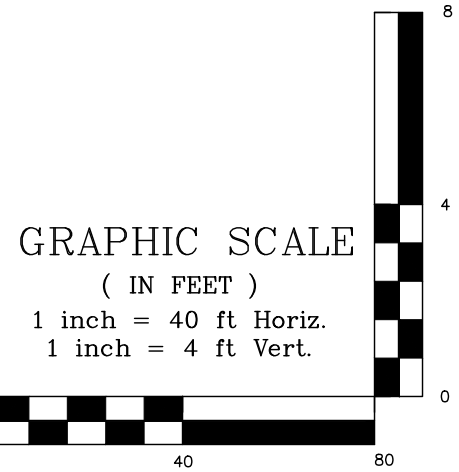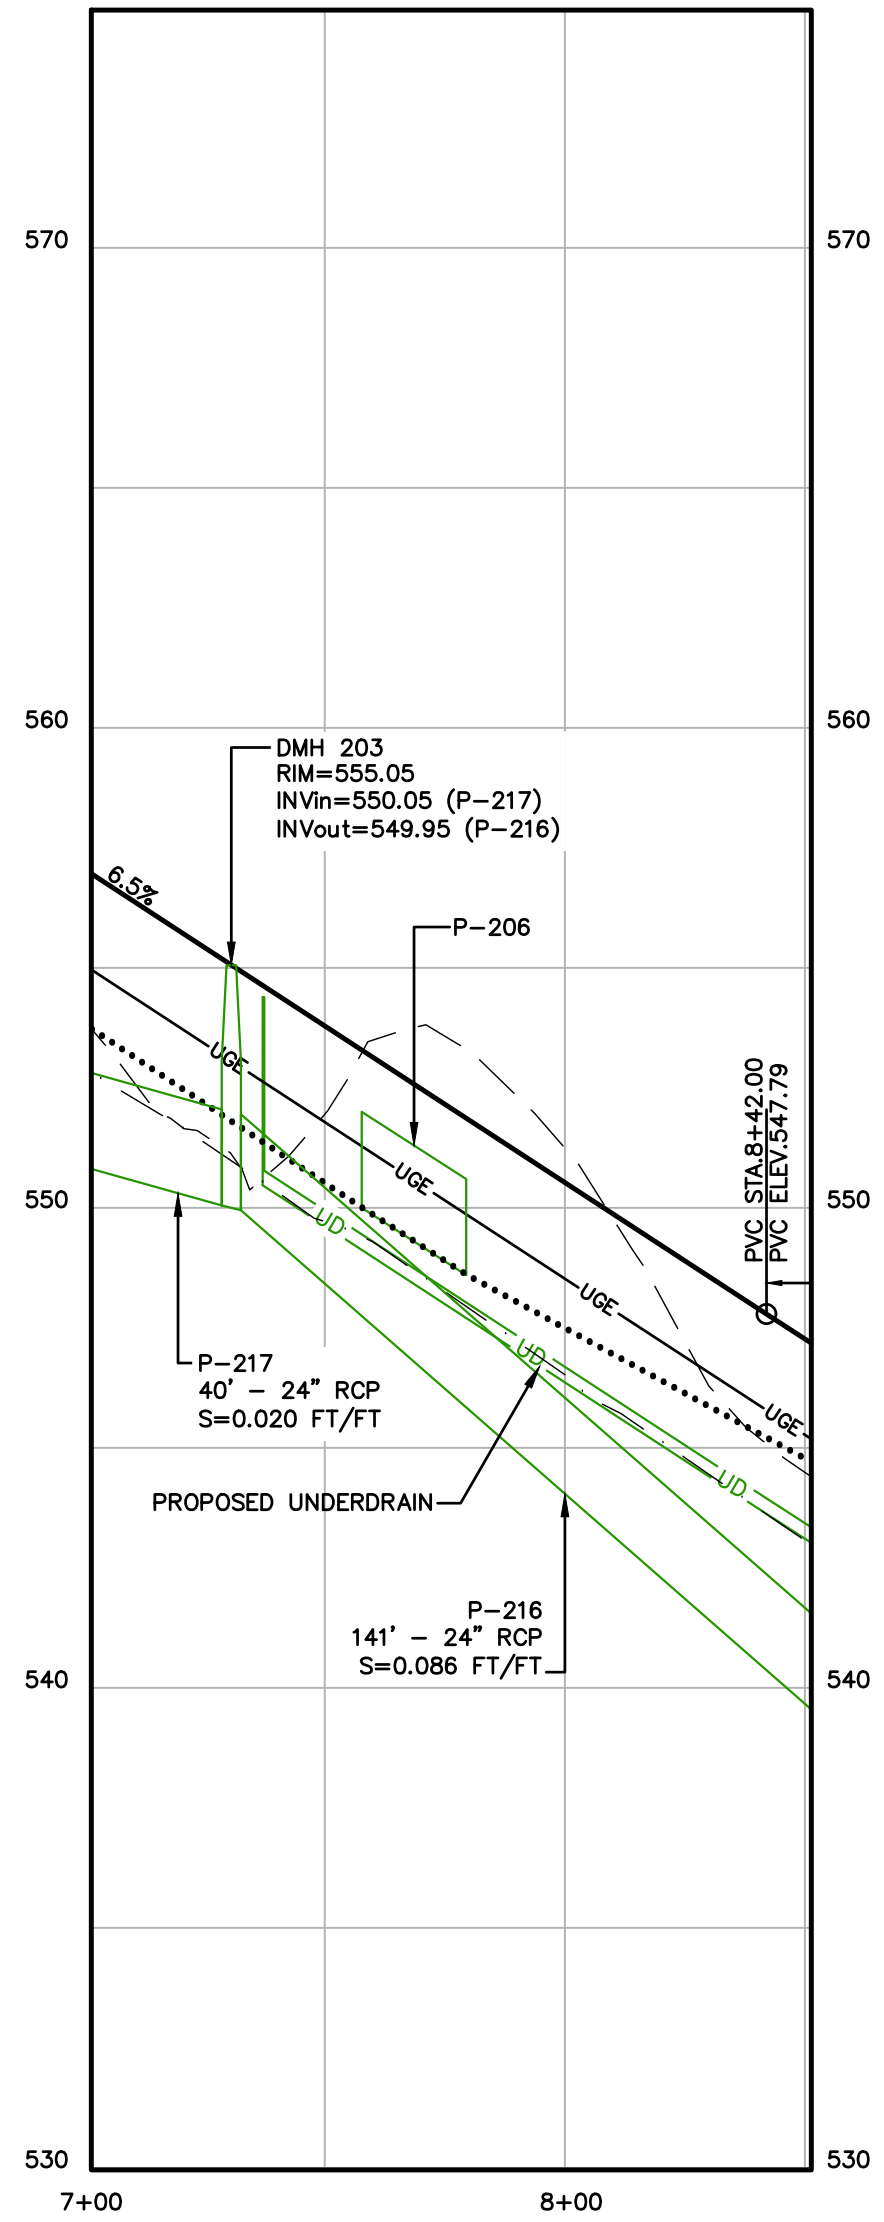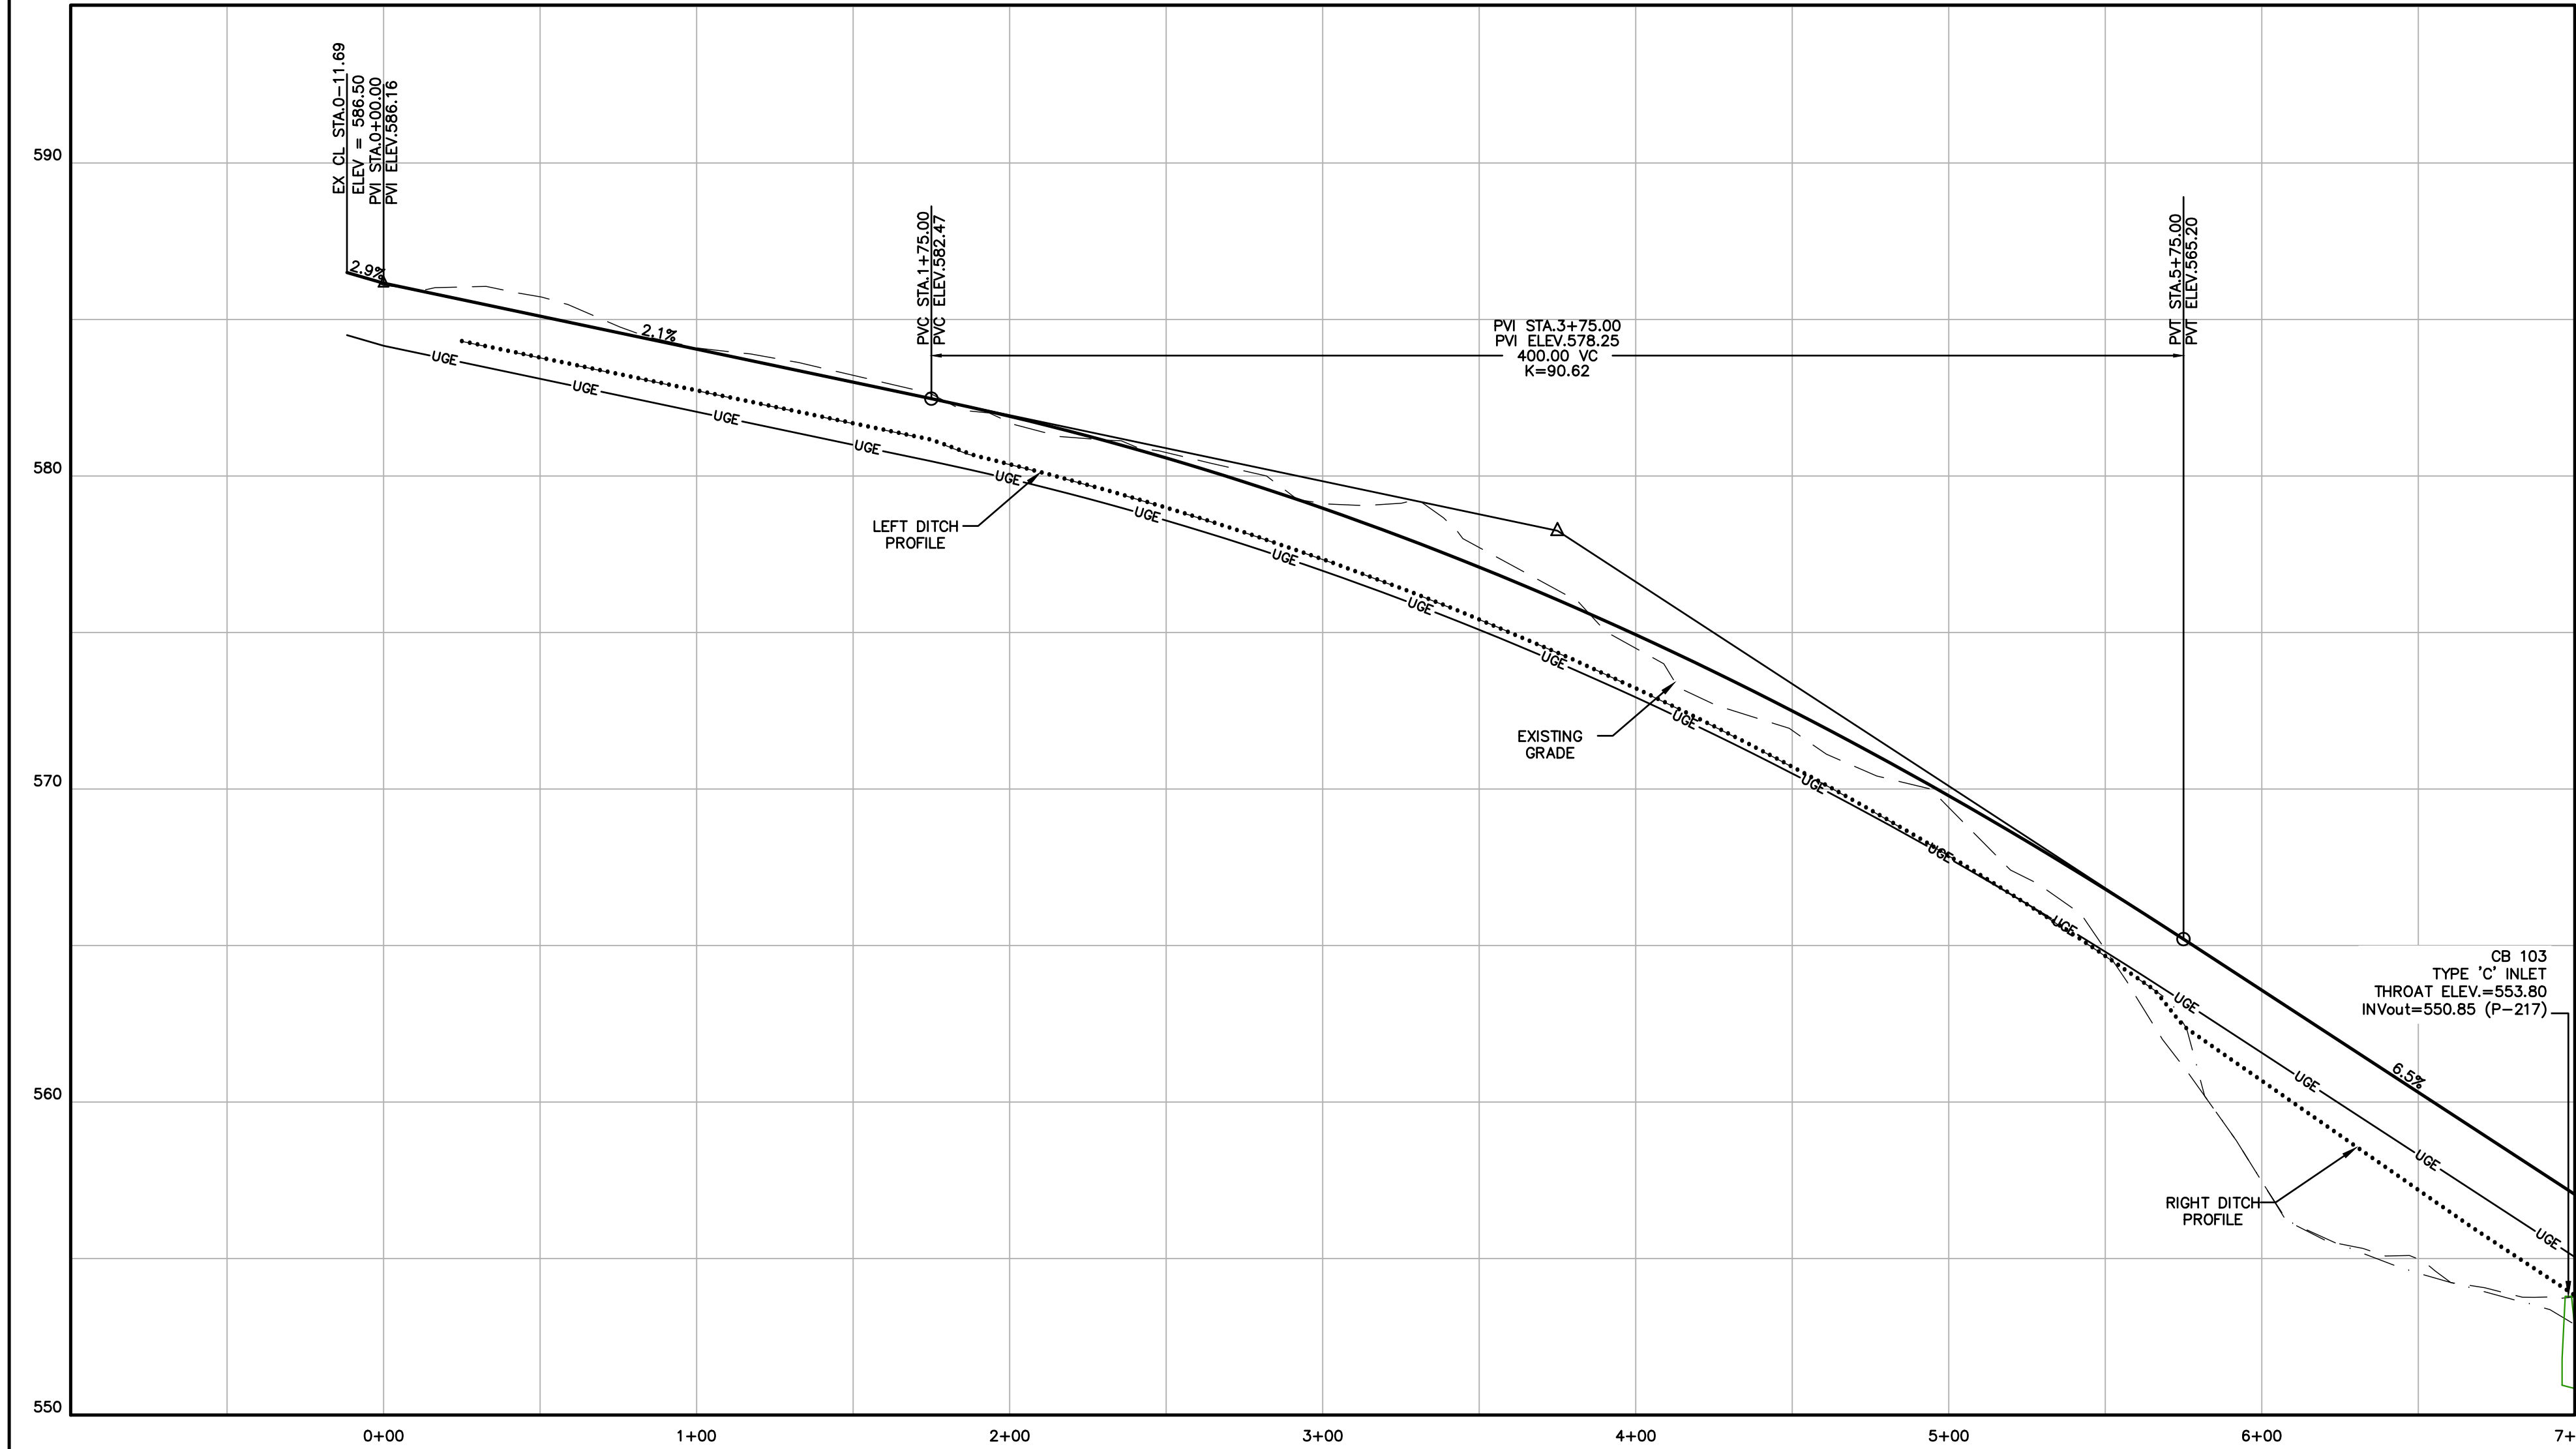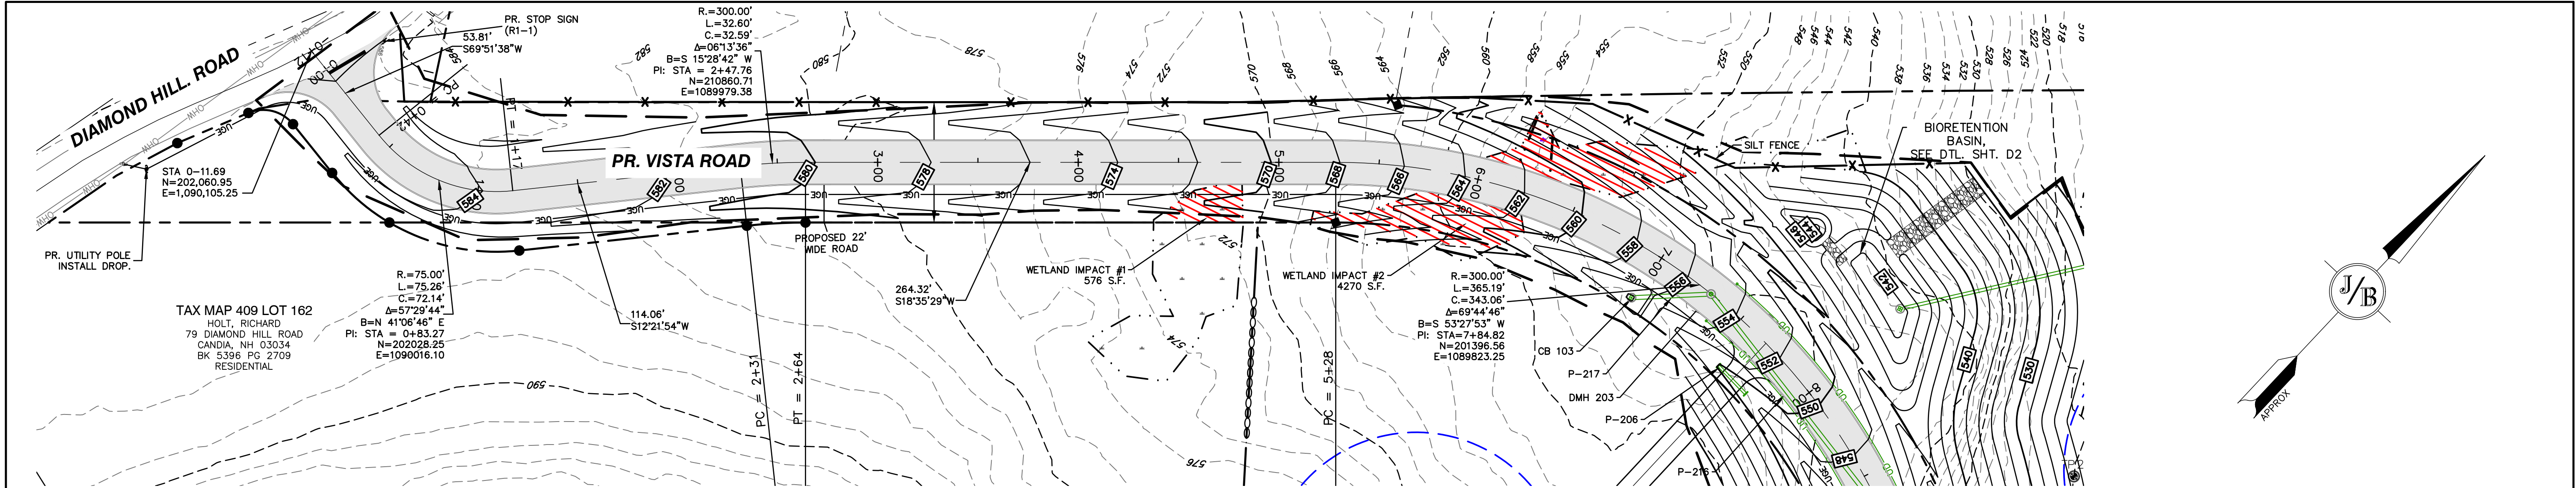

Design: JPT Draft: KDR Date: 03/25/25
Checked: BWG Scale: AS SHOWN Project No.: 24025
Drawing Name: 24025-PLAN.dwg
THIS PLAN SHALL NOT BE MODIFIED WITHOUT WRITTEN PERMISSION FROM JONES & BEACH ENGINEERS, INC. (JBE). ANY ALTERATIONS, AUTHORIZED OR OTHERWISE, SHALL BE AT THE USER'S SOLE RISK AND WITHOUT LIABILITY TO JBE.

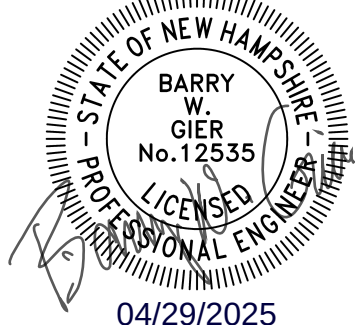

REV.	DATE	REVISION	BY
3	04/23/25	REVISED PER ENGINEER COMMENTS	BWG
2	03/25/25	REVISED PER ENGINEER COMMENTS	BWG
1	02/20/25	REVISED PER PB COMMENTS	BWG
0	11/18/24	ISSUED FOR REVIEW	BWG

Designed and Produced in NH

J/B Jones & Beach Engineers, Inc.

85 Portsmouth Ave. PO Box 219 Stratham, NH 03885

Civil Engineering Services


603-772-4746 E-MAIL: JBE@JONESANDBEACH.COM

Plan Name:	PLAN AND PROFILE
Project:	DIAMOND HILL SUBDIVISION
Owner of Record:	MAP 409 / LOT 228: DIAMOND HILL ROAD, CANDIA, NH
	AV DEVELOPMENT, LLC
	2 GRANITE RAIL COURT, QUINCY, MA 02169


DRAWING No.

P1

SHEET 19 OF 30
JBE PROJECT NO. 24025

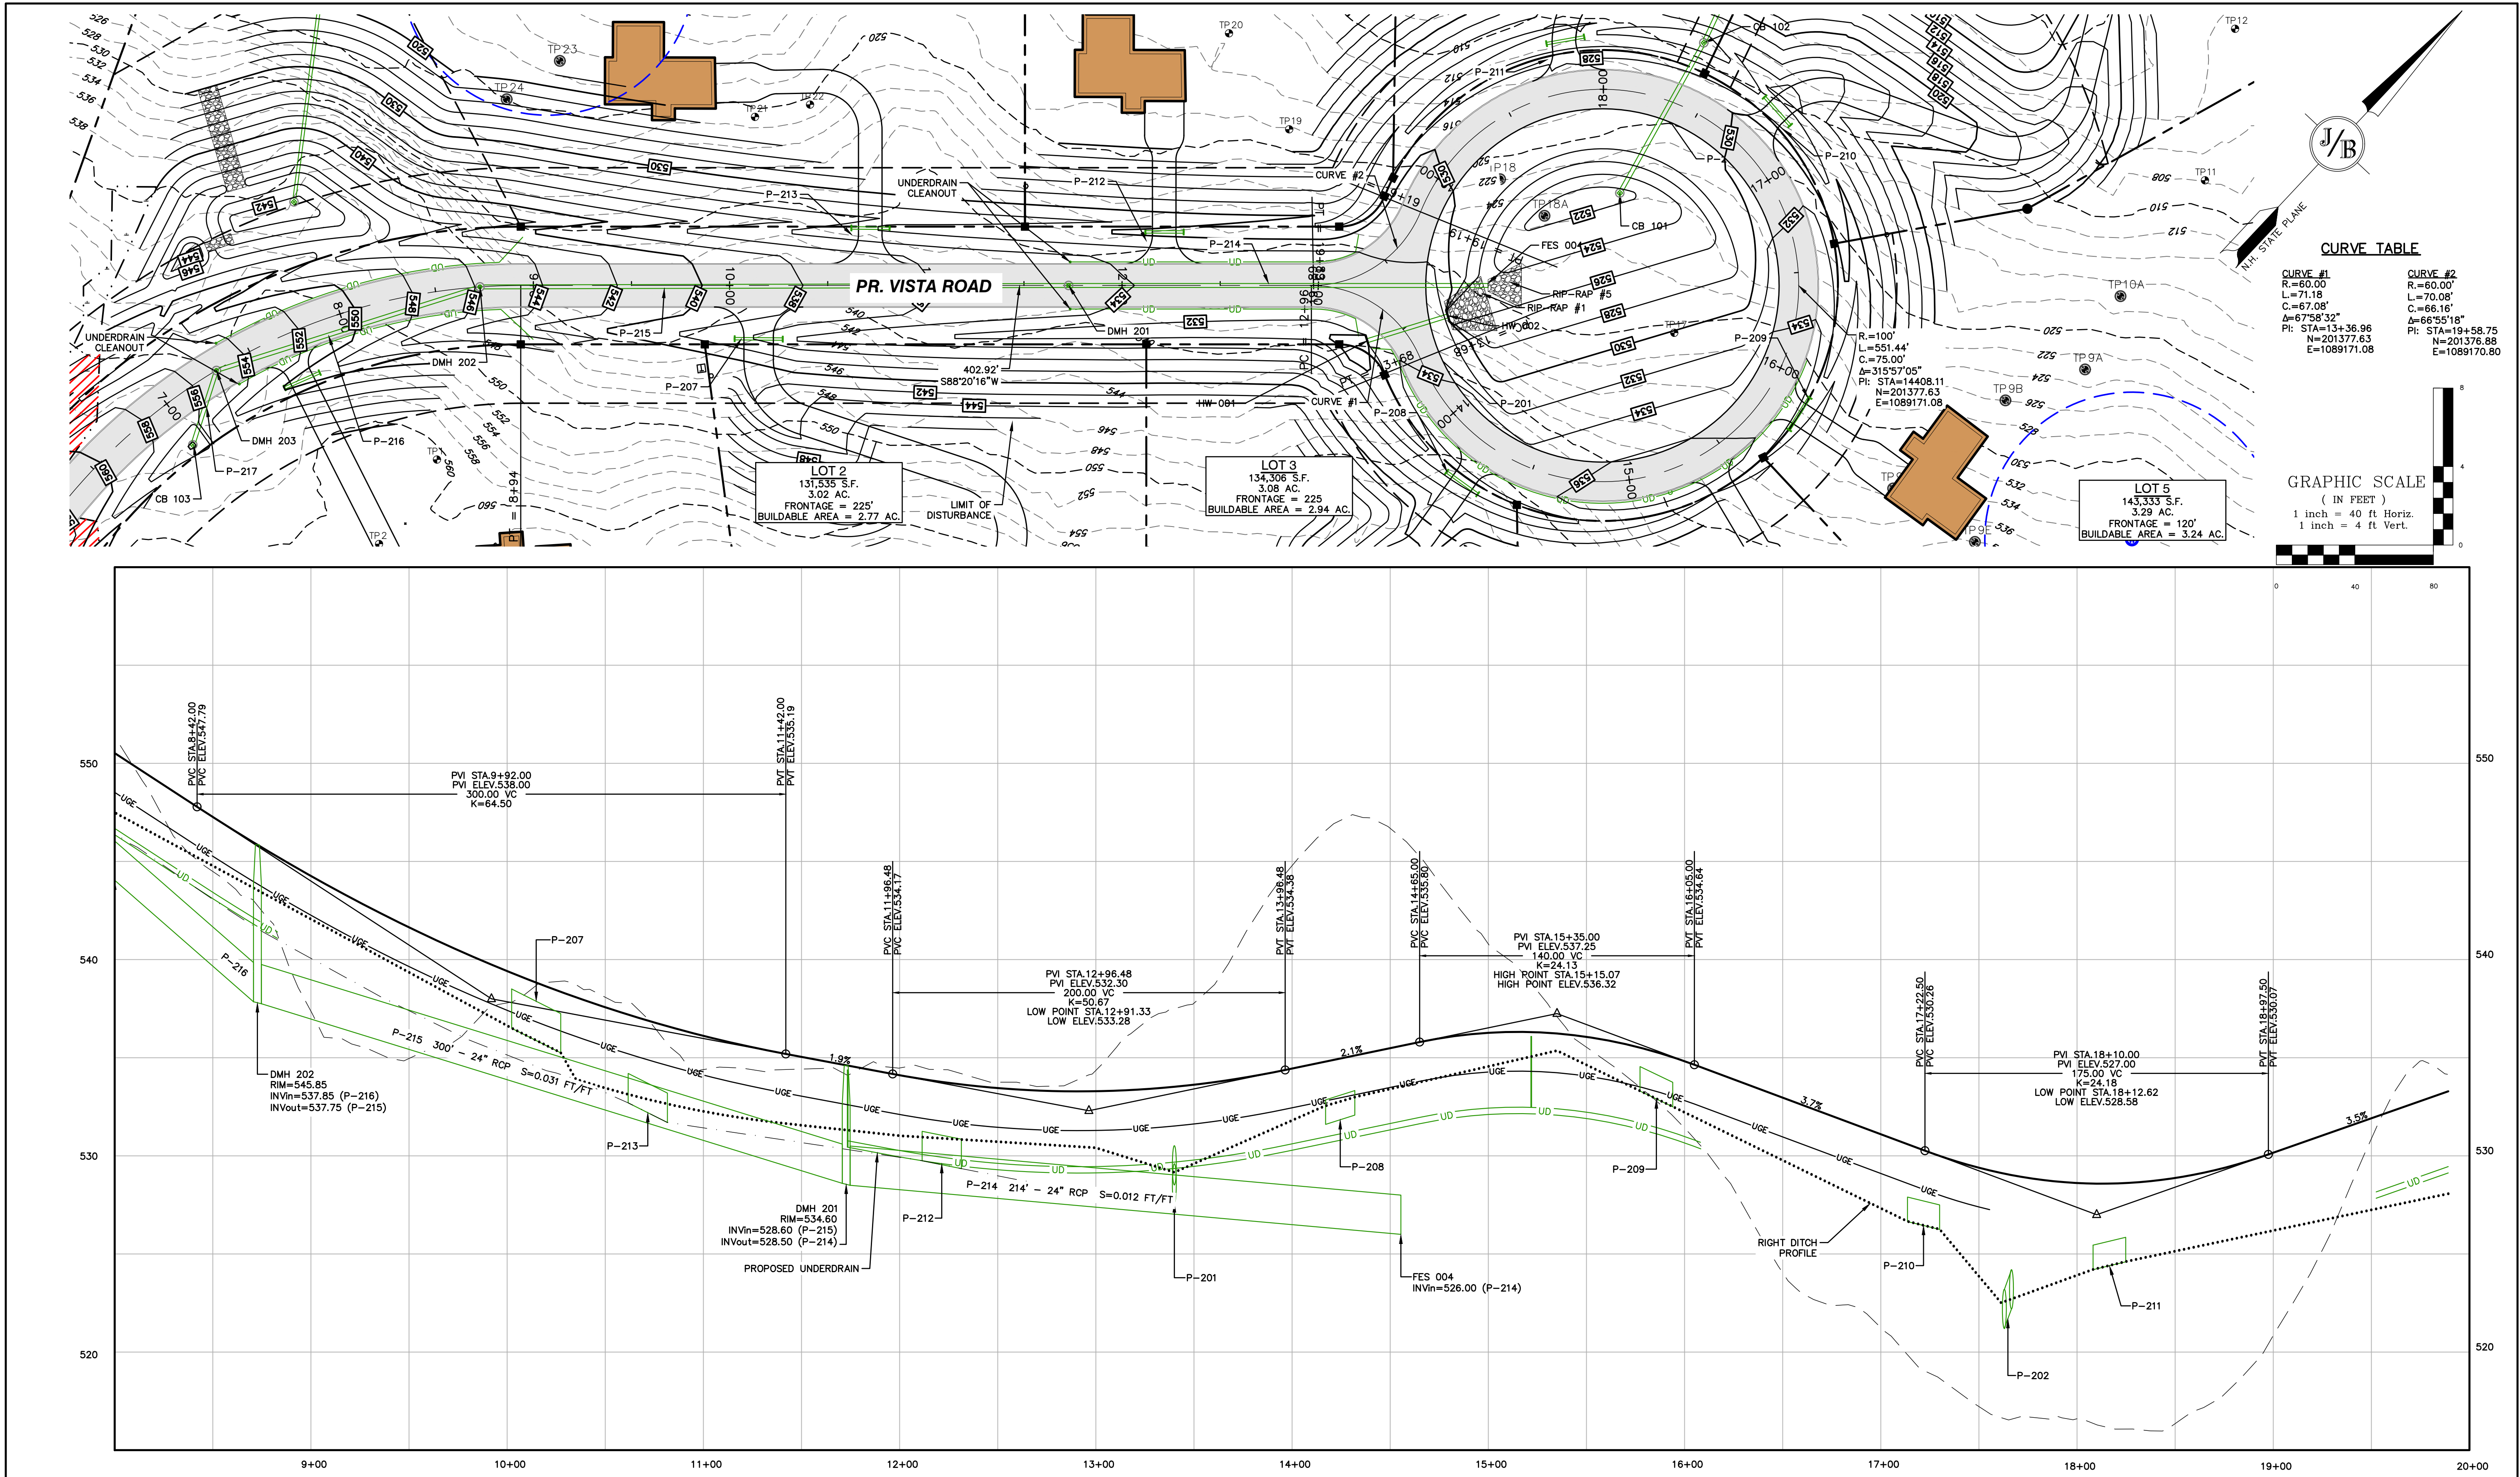

Design: JPT Draft: KDR Date: 03/25/25
Checked: BWG Scale: AS SHOWN Project No.: 24025
Drawing Name: 24025-PLAN.dwg
THIS PLAN SHALL NOT BE MODIFIED WITHOUT WRITTEN PERMISSION FROM JONES & BEACH ENGINEERS, INC. (JBE). ANY ALTERATIONS, AUTHORIZED OR OTHERWISE, SHALL BE AT THE USER'S SOLE RISK AND WITHOUT LIABILITY TO JBE.

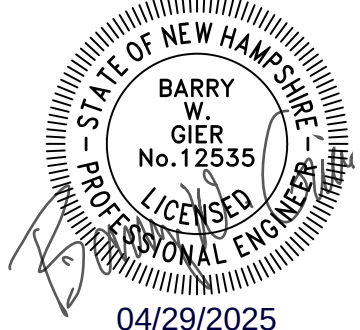


REV.	DATE	REVISION	BY
3	04/23/25	REVISED PER ENGINEER COMMENTS	BWG
2	03/25/25	REVISED PER ENGINEER COMMENTS	BWG
1	02/20/25	REVISED PER PB COMMENTS	BWG
0	11/18/24	ISSUED FOR REVIEW	BWG

J/B Jones & Beach Engineers, Inc.
Civil Engineering Services
85 Portsmouth Ave. PO Box 219 Stratham, NH 03885
Designed and Produced in NH
603-772-4746
E-MAIL: JBE@JONESANDBEACH.COM

Plan Name:	PLAN AND PROFILE
Project:	DIAMOND HILL SUBDIVISION MAP 409 / LOT 228: DIAMOND HILL ROAD, CANDIA, NH
Owner of Record:	AV DEVELOPMENT, LLC 2 GRANITE RAIL COURT, QUINCY, MA 02169

DRAWING No.
P2
SHEET 20 OF 30
JBE PROJECT NO. 24025

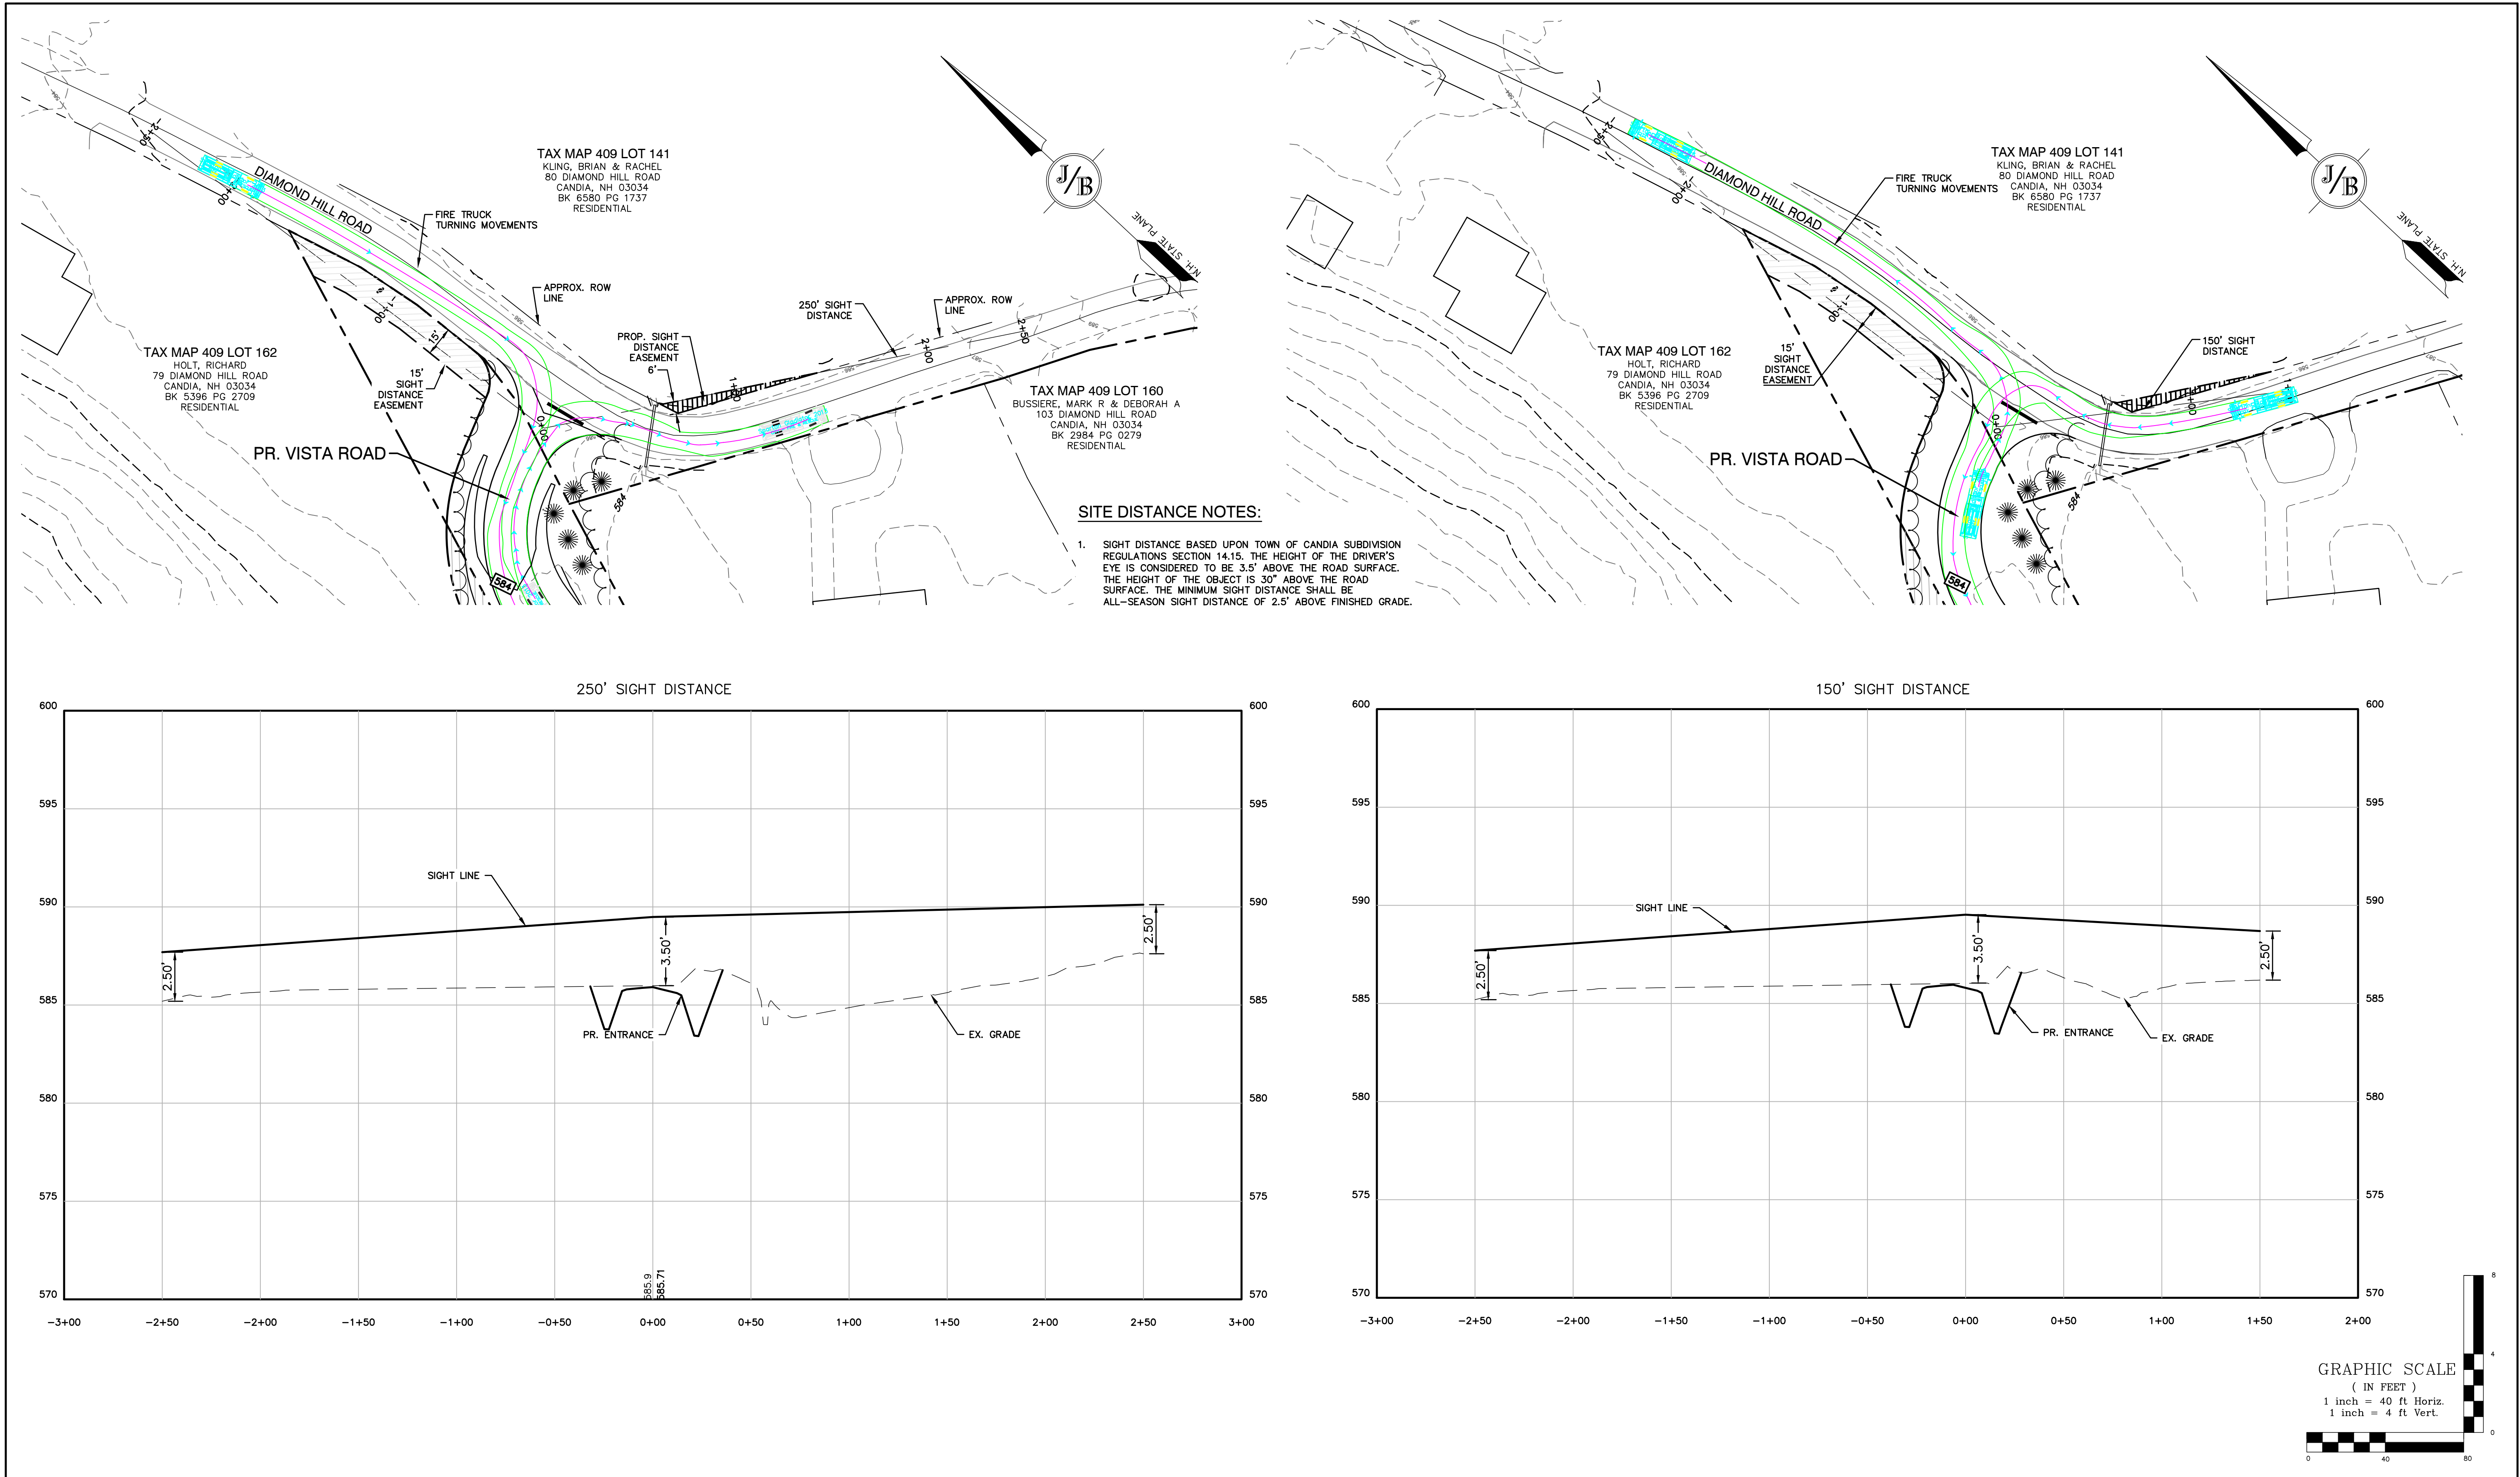

Design: JPT Draft: KDR Date: 03/25/25
Checked: BWG Scale: AS SHOWN Project No.: 24025
Drawing Name: 24025-PLAN.dwg
THIS PLAN SHALL NOT BE MODIFIED WITHOUT WRITTEN PERMISSION FROM JONES & BEACH ENGINEERS, INC. (JBE). ANY ALTERATIONS, AUTHORIZED OR OTHERWISE, SHALL BE AT THE USER'S SOLE RISK AND WITHOUT LIABILITY TO JBE.




REV.	DATE	REVISION	BY
3	04/23/25	REVISED PER ENGINEER COMMENTS	BWG
2	03/25/25	REVISED PER ENGINEER COMMENTS	BWG
1	02/20/25	REVISED PER PB COMMENTS	BWG
0	11/18/24	ISSUED FOR REVIEW	BWG

J/B Jones & Beach Engineers, Inc.
Civil Engineering Services
85 Portsmouth Ave. PO Box 219 Stratham, NH 03885
603-772-4746
E-MAIL: JBE@JONESANDBEACH.COM
Designed and Produced in NH

Plan Name:	SIGHT DISTANCE PLAN
Project:	DIAMOND HILL SUBDIVISION MAP 409 / LOT 228: DIAMOND HILL ROAD, CANDIA, NH
Owner of Record:	AV DEVELOPMENT, LLC 2 GRANITE RAIL COURT, QUINCY, MA 02169

DRAWING No.
P3
SHEET 21 OF 30
JBE PROJECT NO. 24025

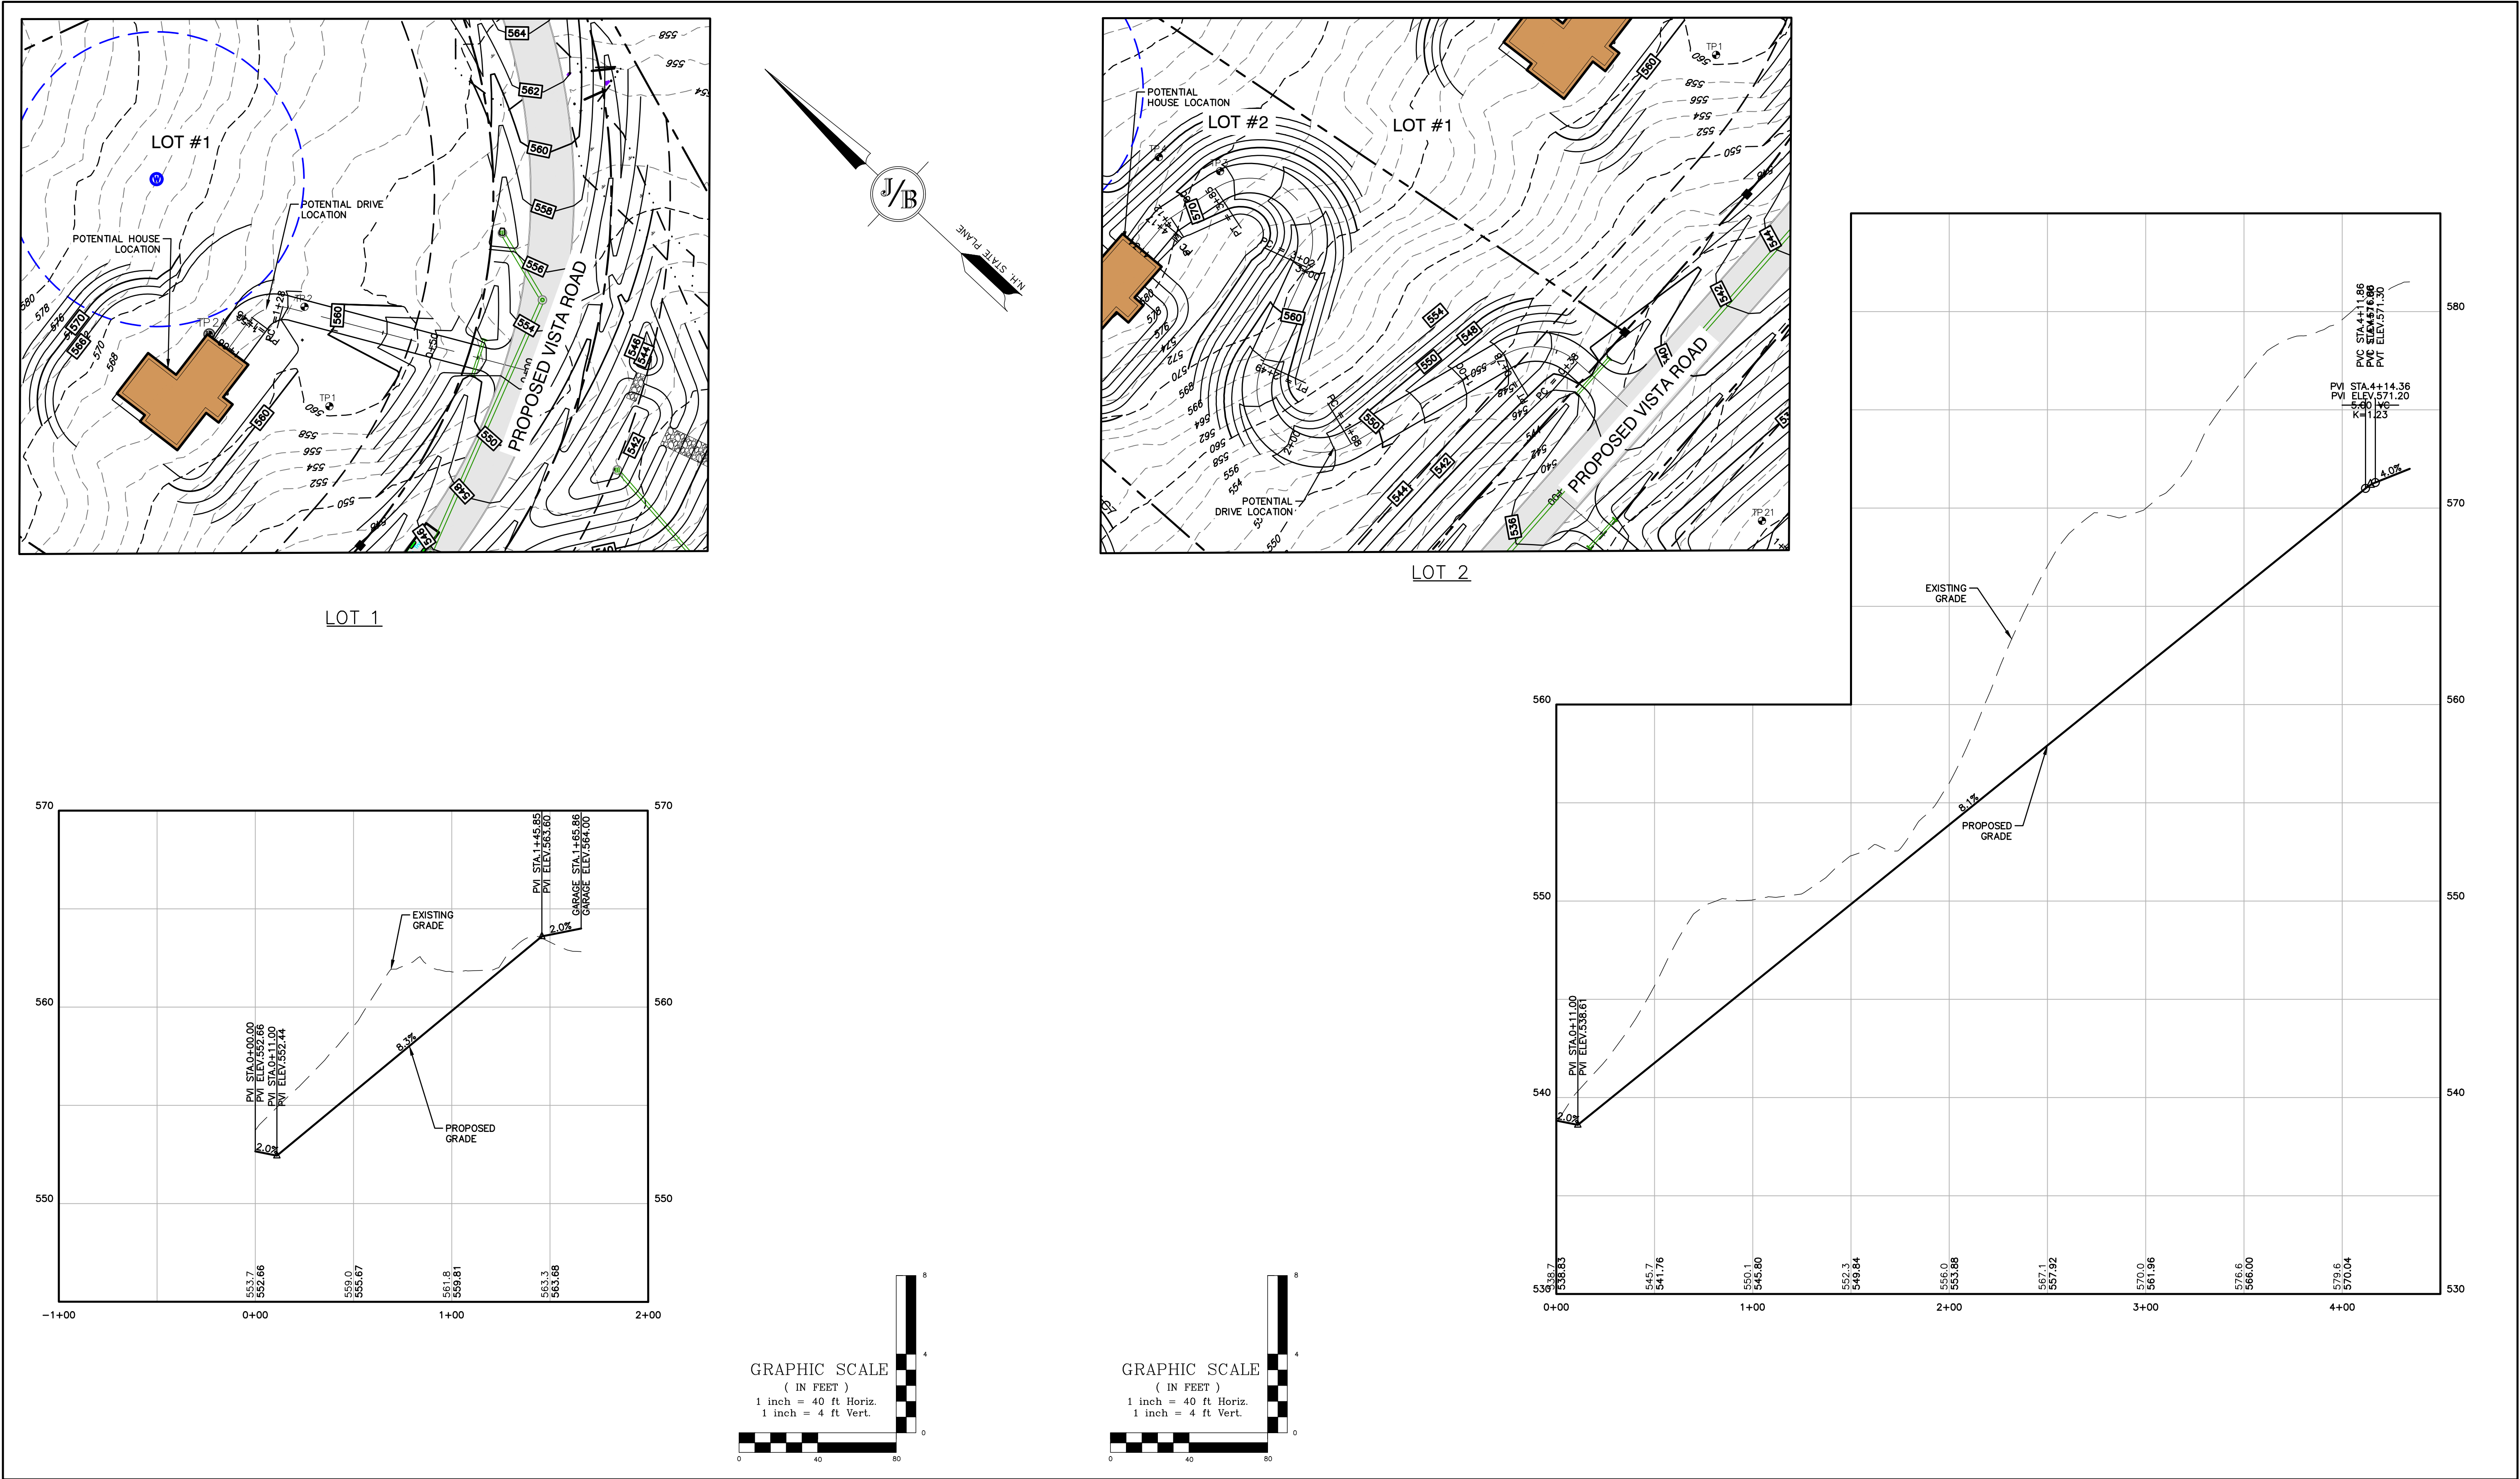

Design: JPT Draft: KDR Date: 03/25/25
Checked: BWG Scale: AS SHOWN Project No.: 24025
Drawing Name: 24025-PLAN.dwg
THIS PLAN SHALL NOT BE MODIFIED WITHOUT WRITTEN PERMISSION FROM JONES & BEACH ENGINEERS, INC. (JBE). ANY ALTERATIONS, AUTHORIZED OR OTHERWISE, SHALL BE AT THE USER'S SOLE RISK AND WITHOUT LIABILITY TO JBE.



REV.	DATE	REVISION	BY
3	04/23/25	REVISED PER ENGINEER COMMENTS	BWG
2	03/25/25	REVISED PER ENGINEER COMMENTS	BWG
1	02/20/25	REVISED PER PB COMMENTS	BWG
0	11/18/24	ISSUED FOR REVIEW	BWG

Designed and Produced in NH

J/B Jones & Beach Engineers, Inc.


85 Portsmouth Ave. PO Box 219 Stratham, NH 03885

Civil Engineering Services


603-772-4746 E-MAIL: JBE@JONESANDBEACH.COM

Plan Name: **POTENTIAL DRIVEWAY PROFILES**
Project: **DIAMOND HILL SUBDIVISION
MAP 409 / LOT 228: DIAMOND HILL ROAD, CANDIA, NH**
Owner of Record: **AV DEVELOPMENT, LLC
2 GRANITE RAIL COURT, QUINCY, MA 02169**


DRAWING No. **P4**
SHEET 22 OF 30
JBE PROJECT NO. 24025

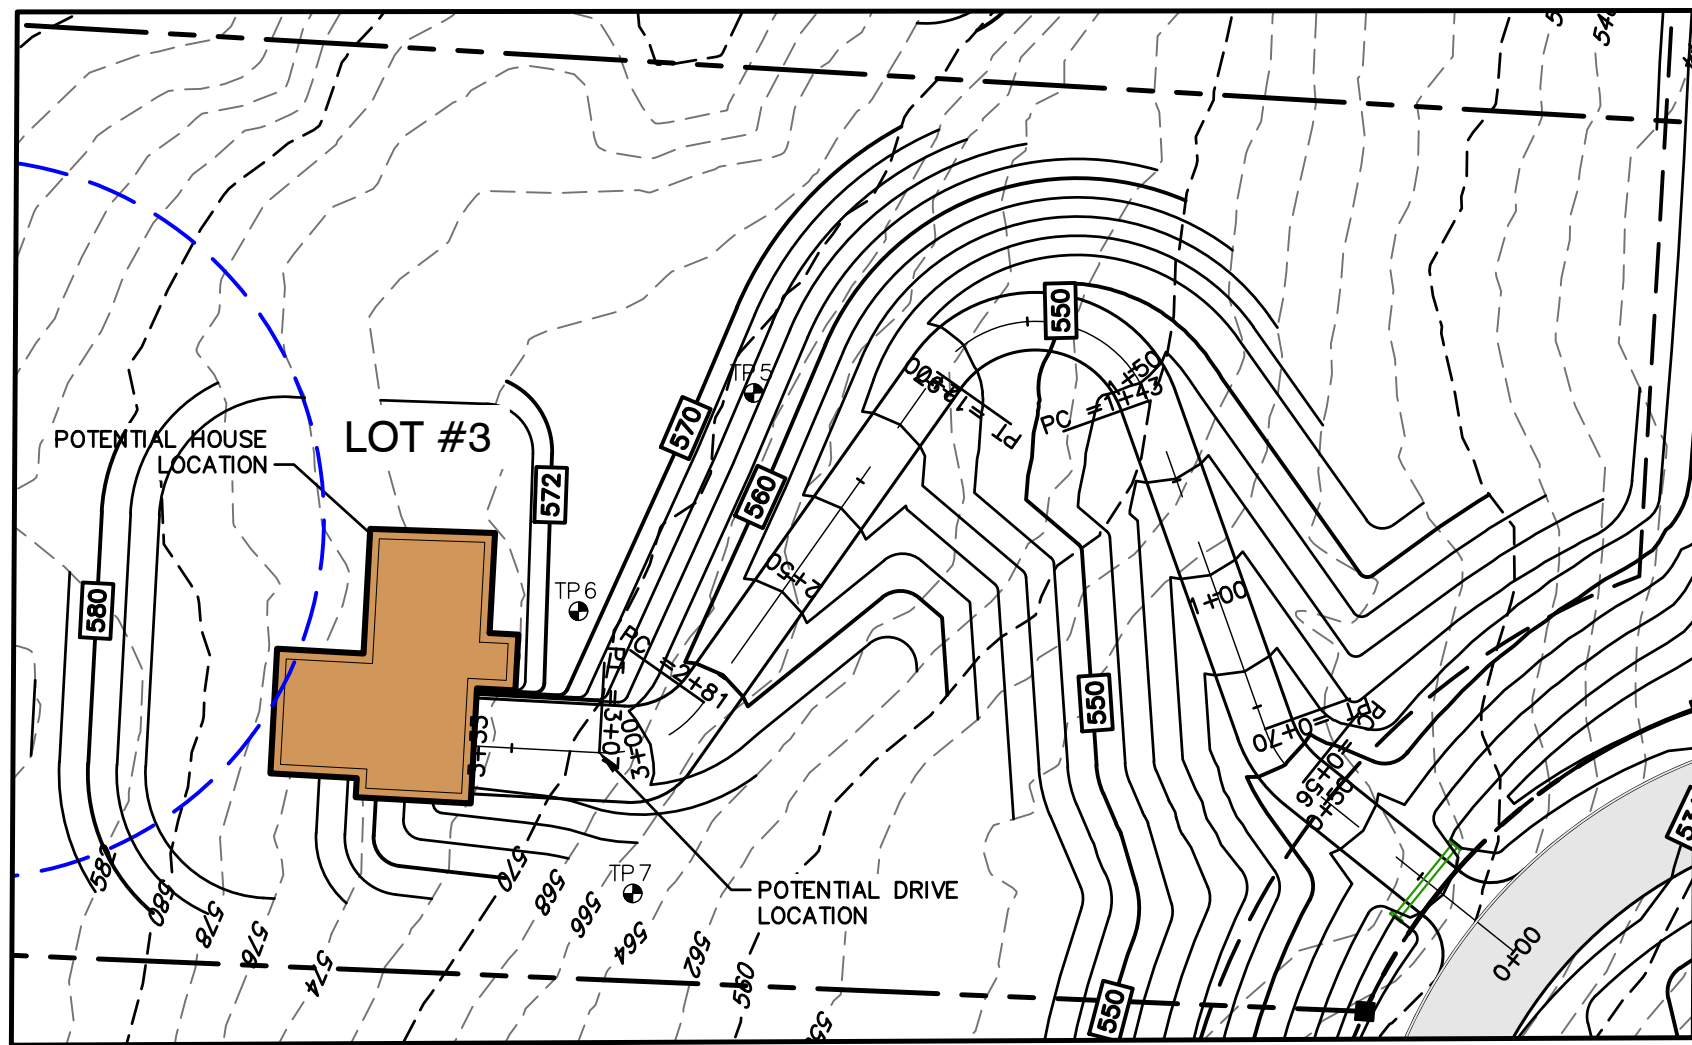




LOT 3

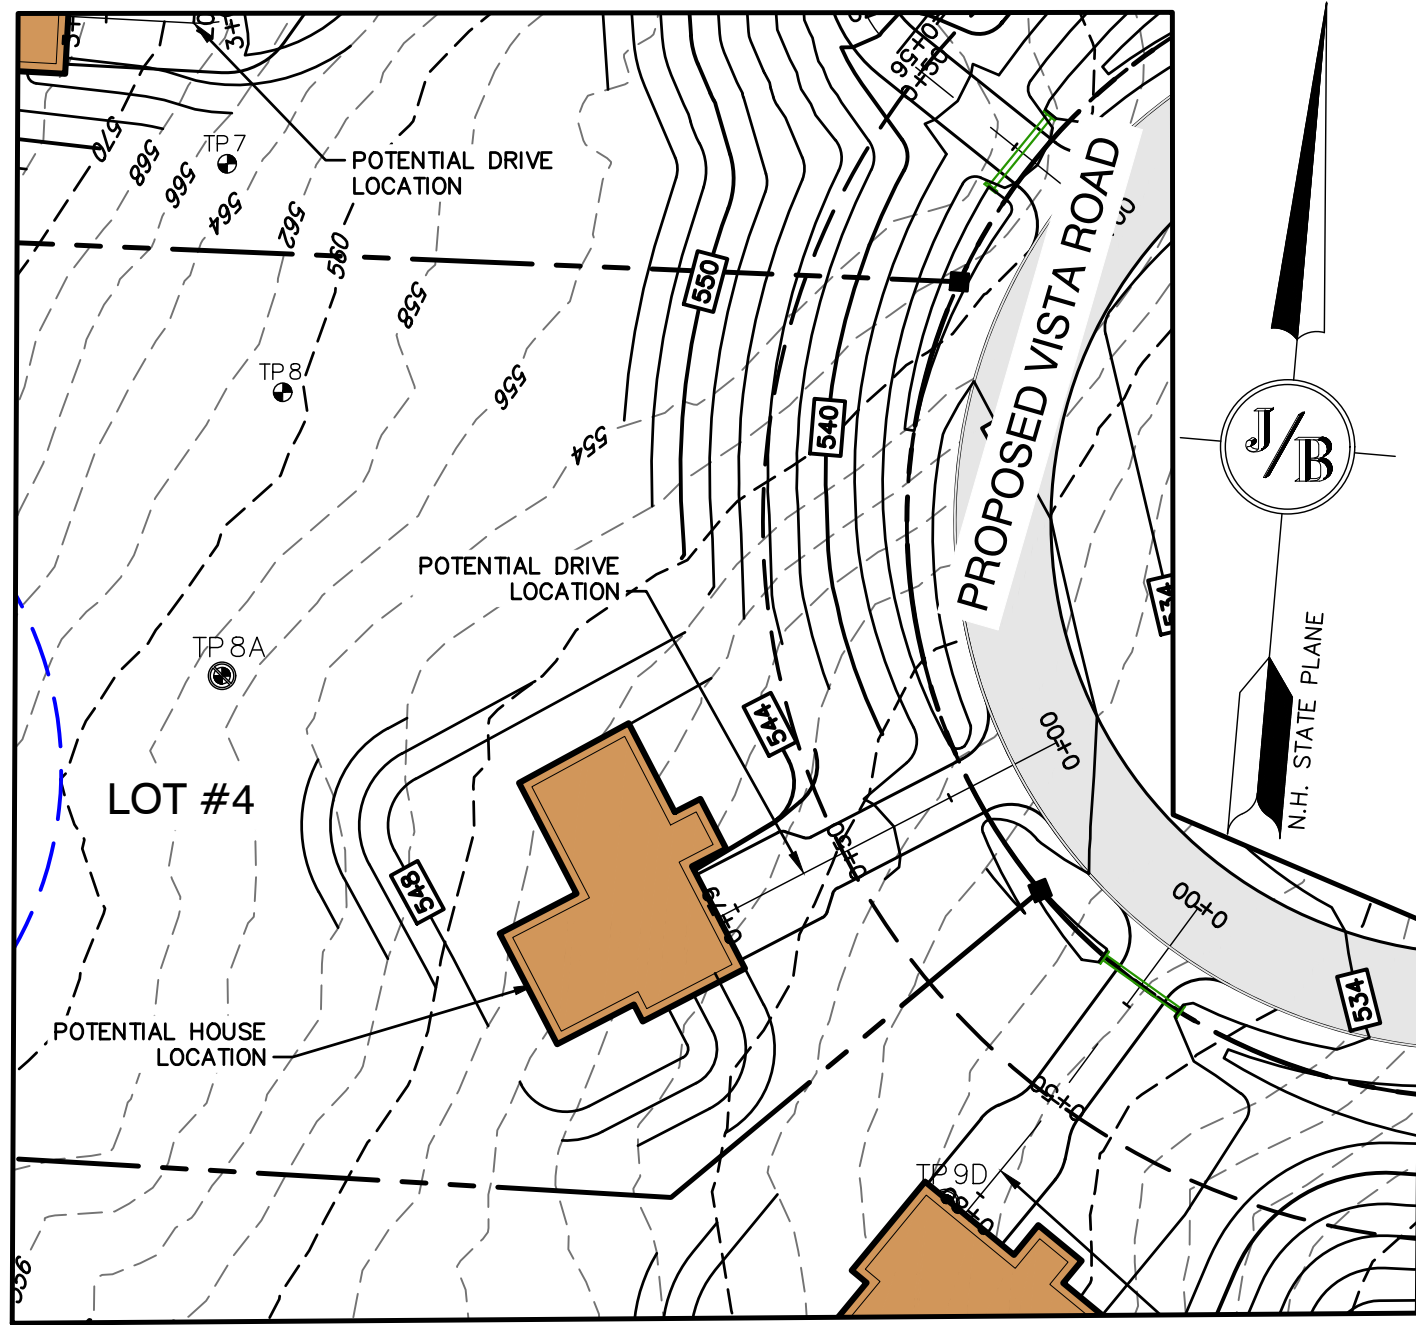

LOT 4

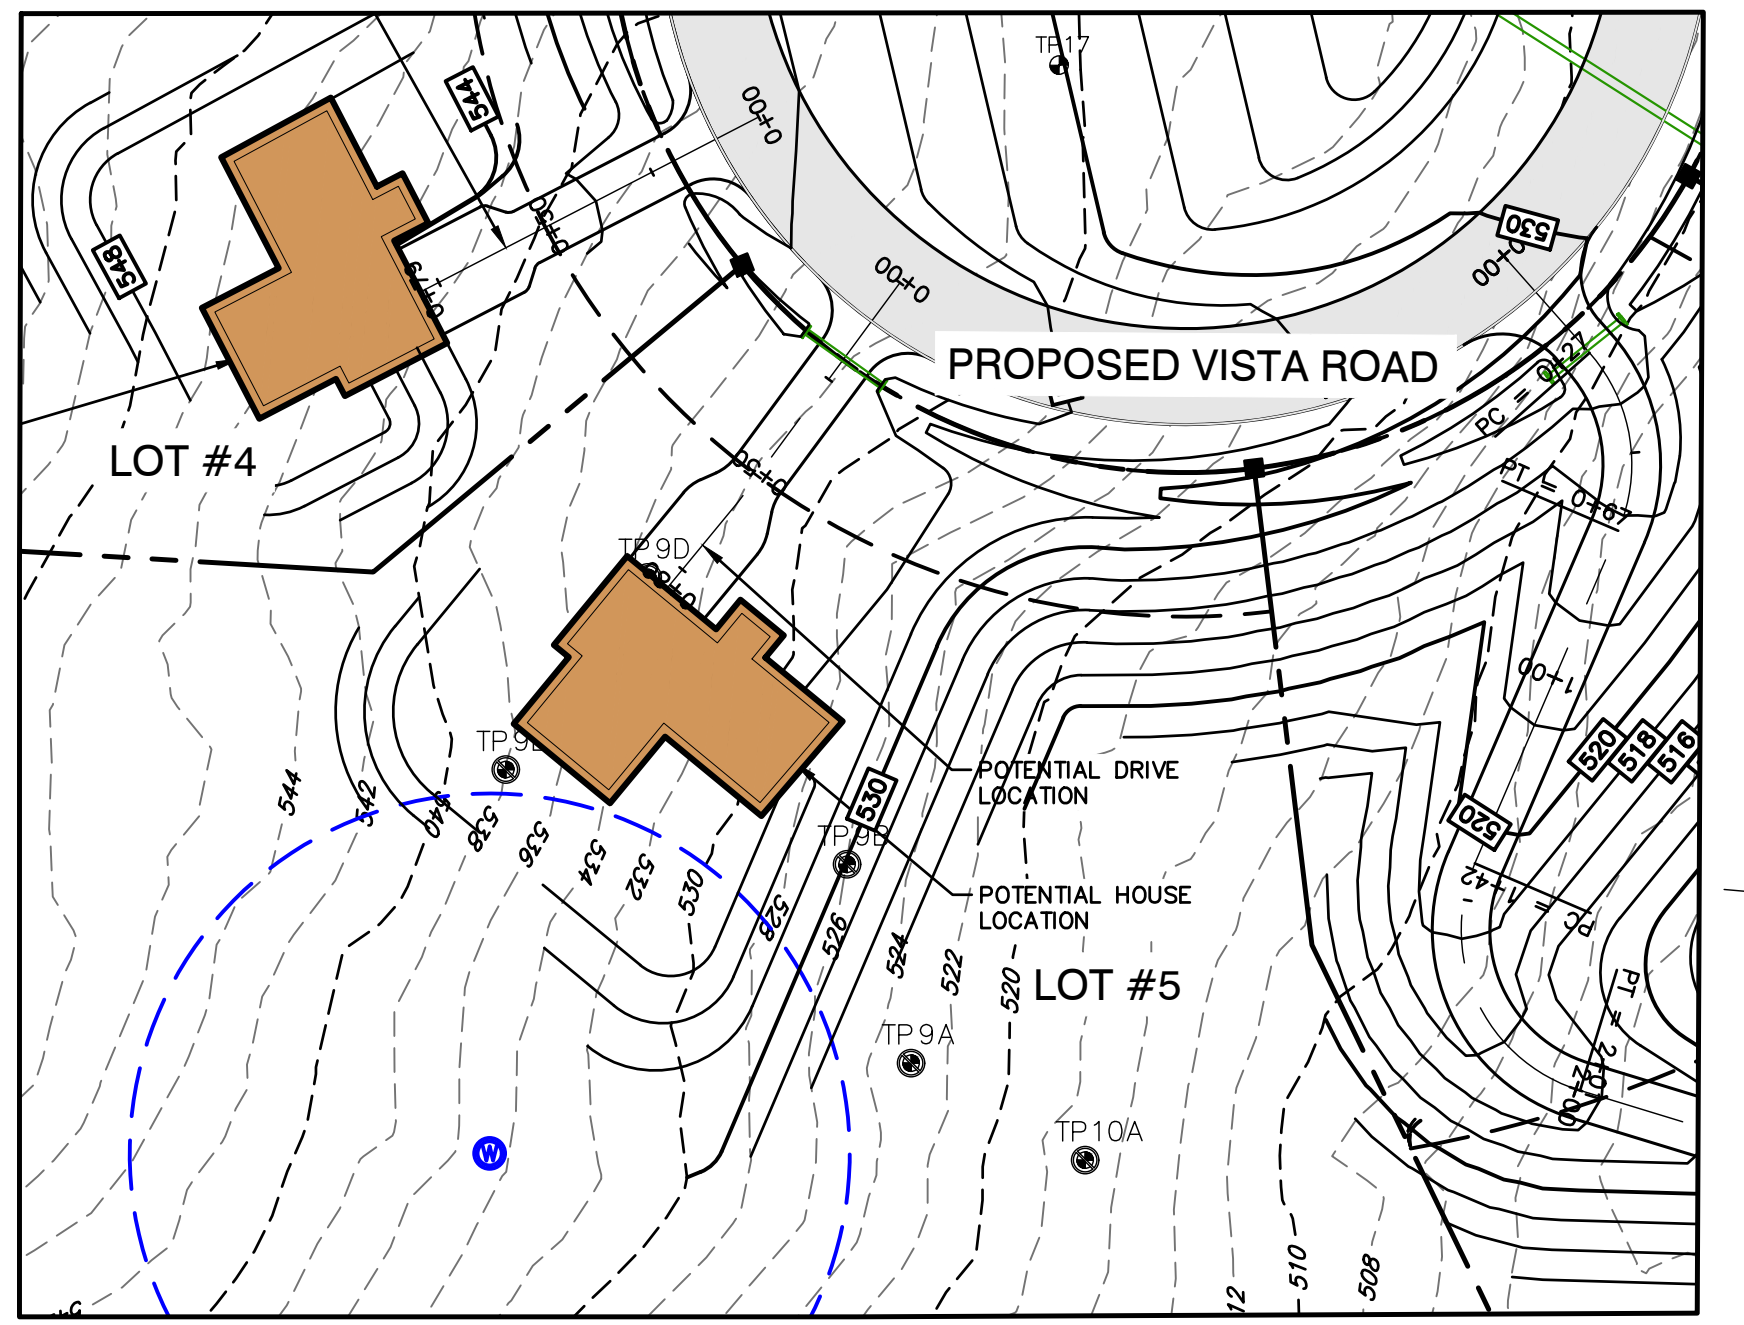

LOT 5

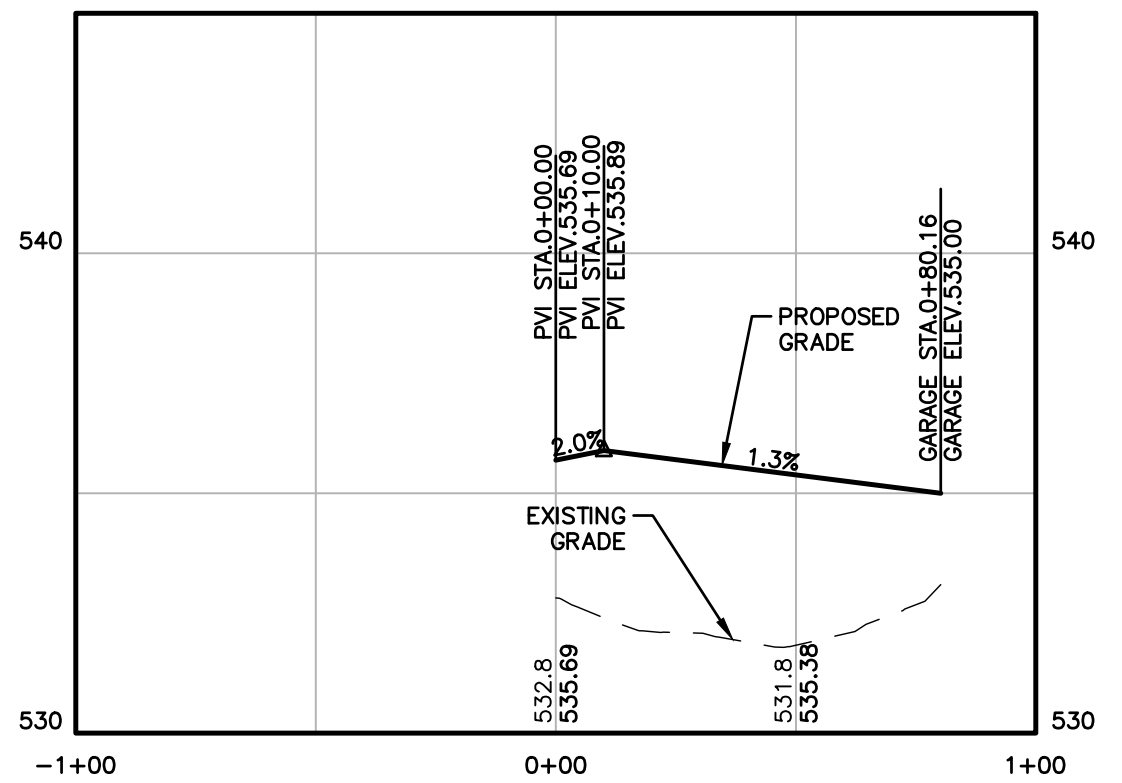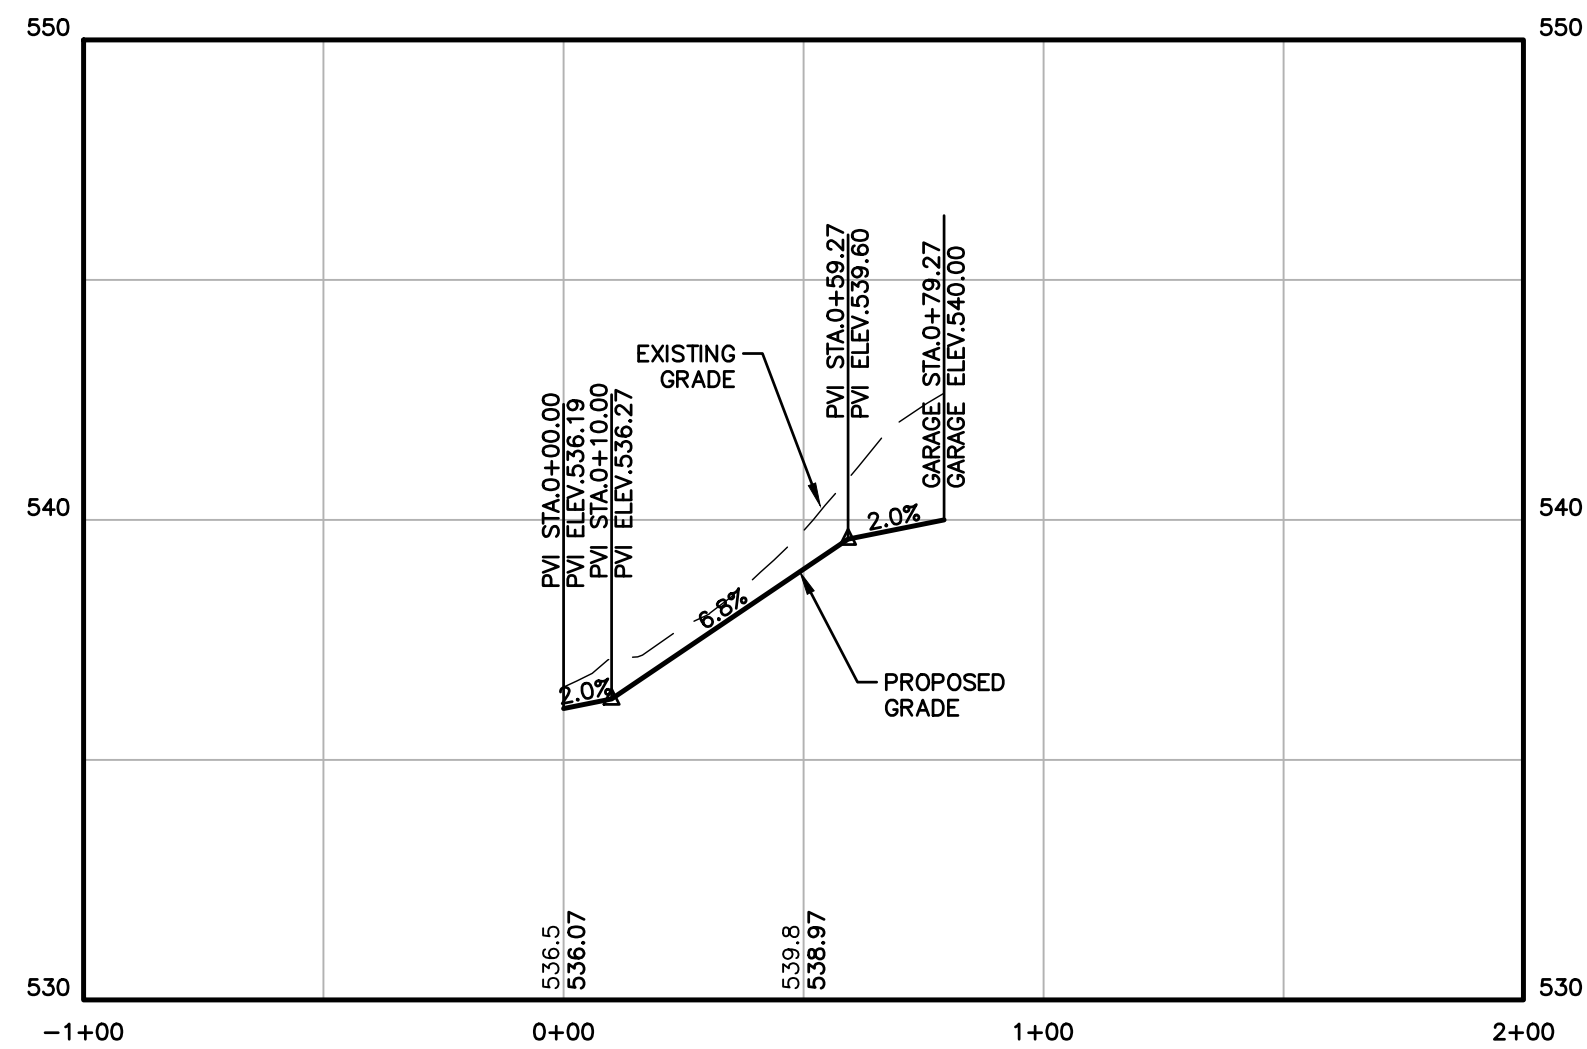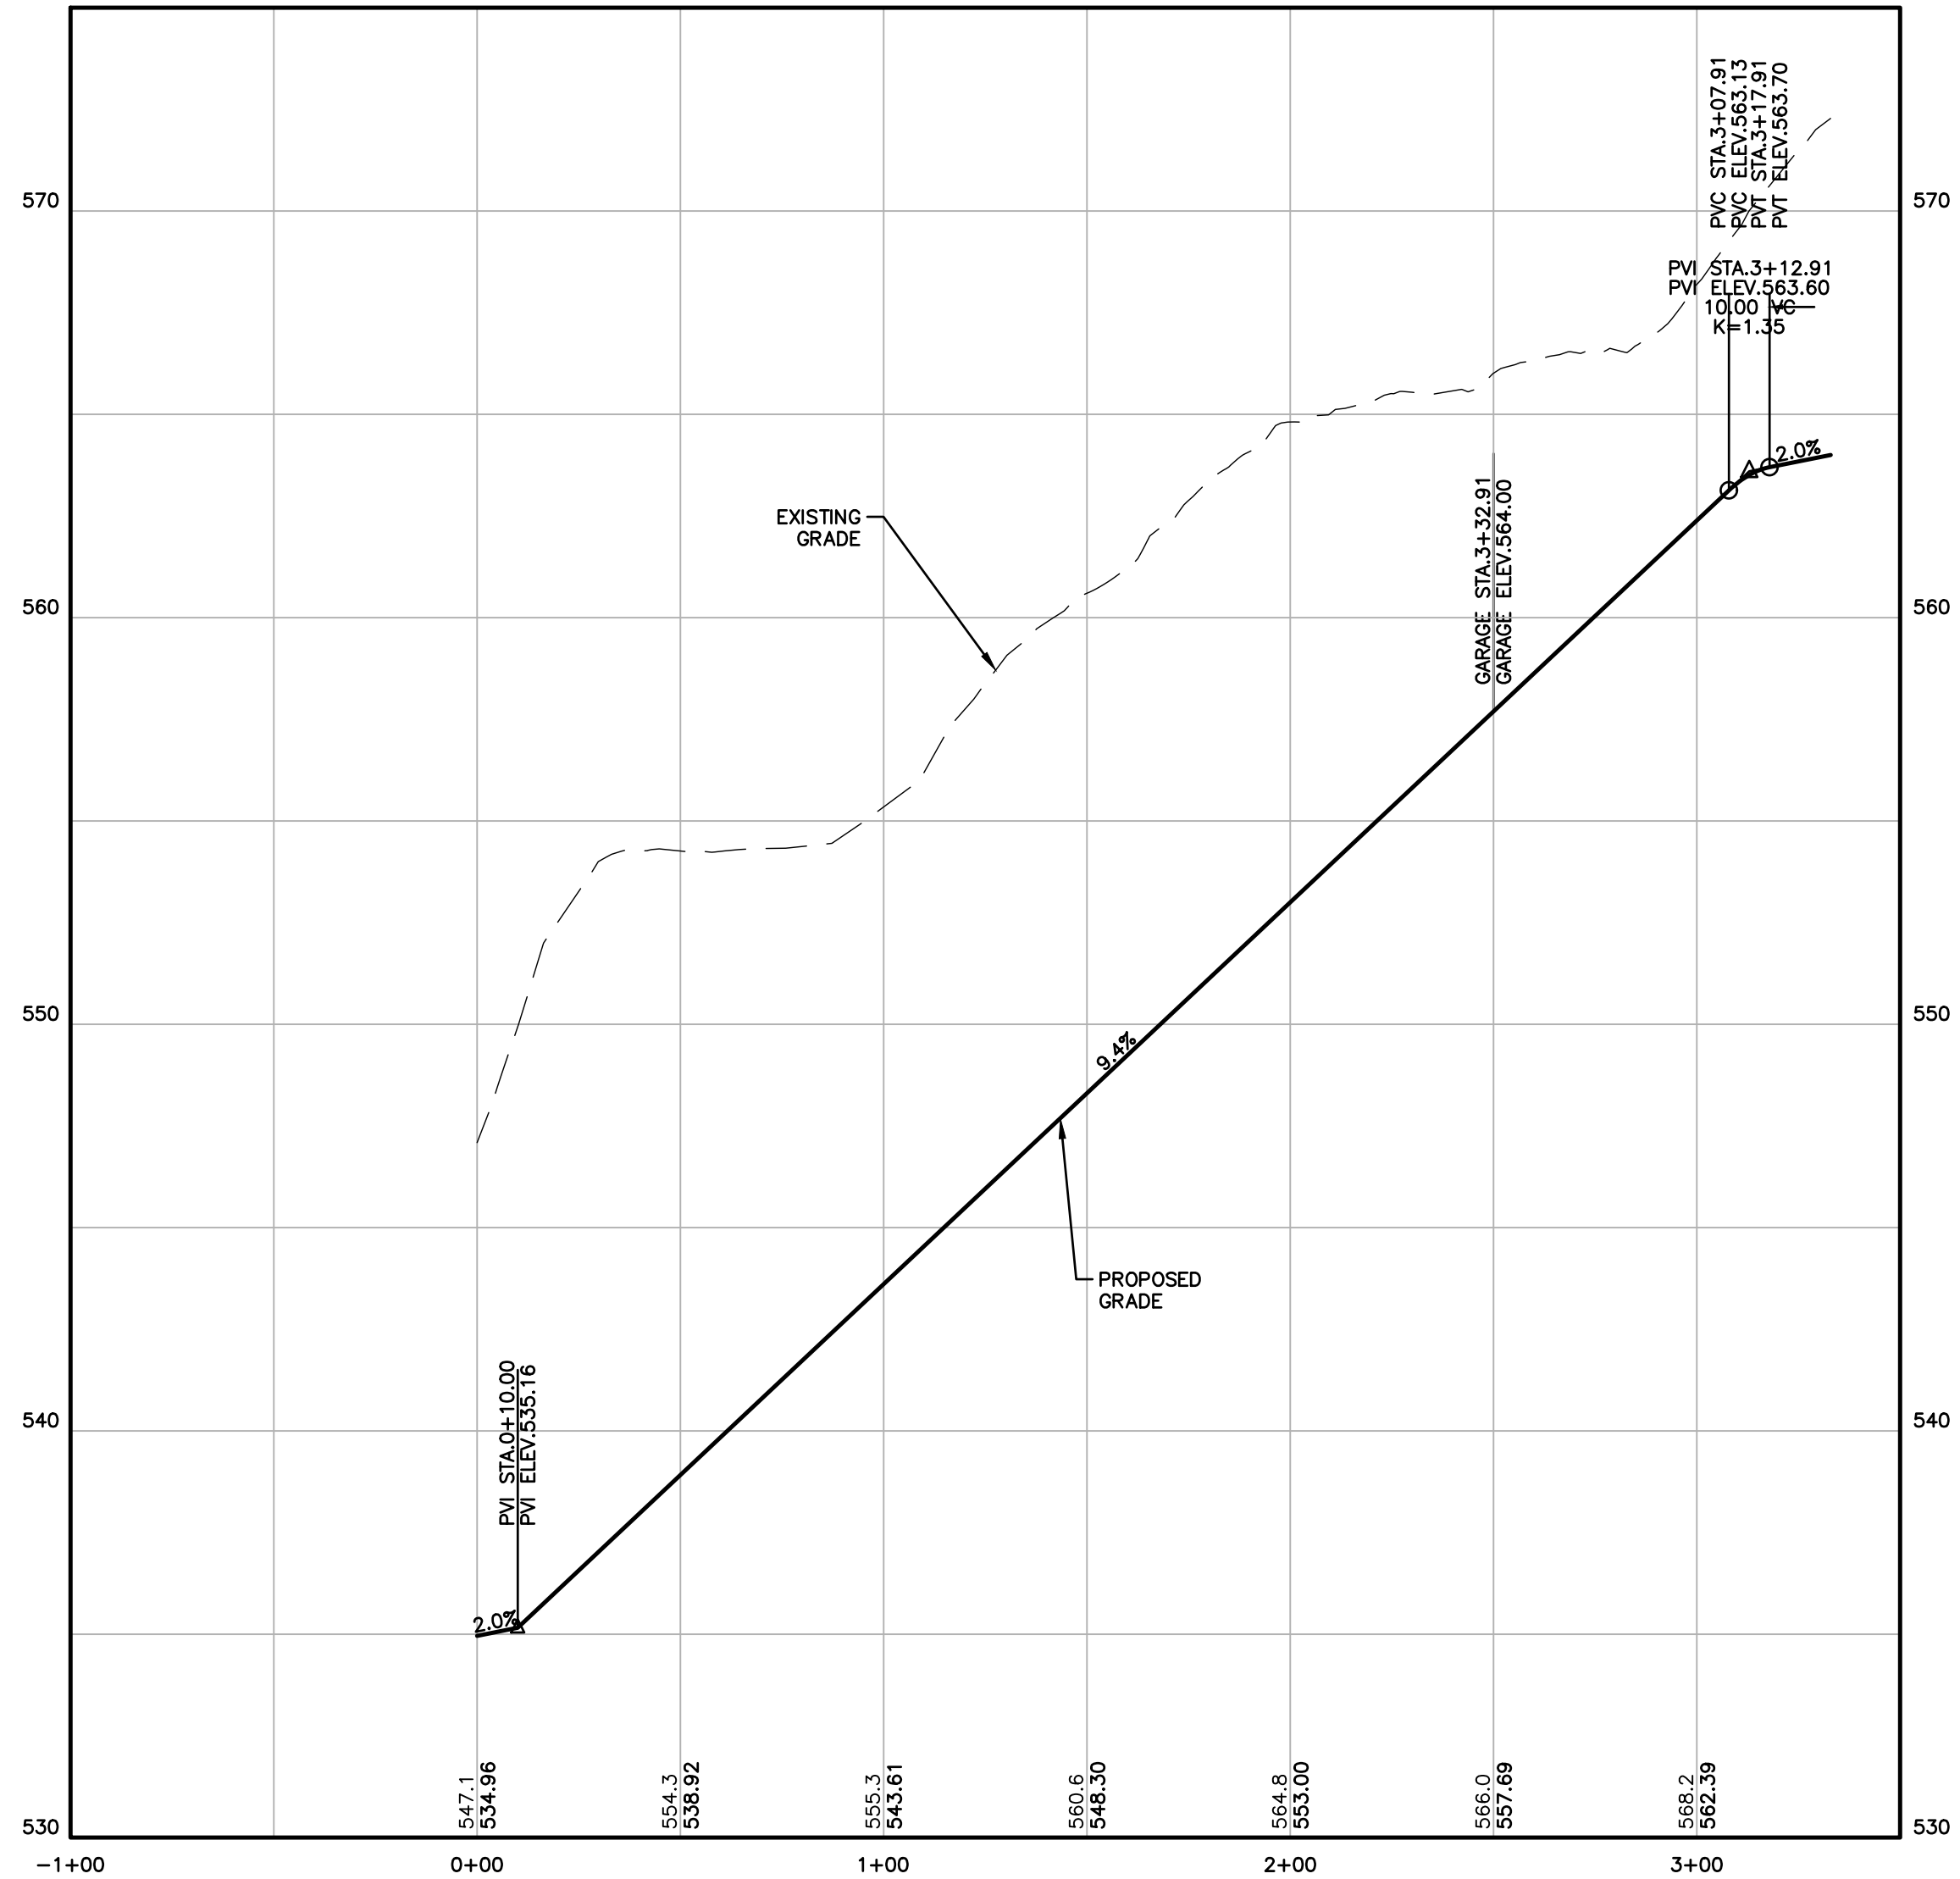

GRAPHIC SCALE
(IN FEET)
1 inch = 40 ft Horiz.
1 inch = 4 ft Vert.

Design: JPT Draft: KDR Date: 03/25/25
Checked: BWG Scale: AS SHOWN Project No.: 24025
Drawing Name: 24025-PLAN.dwg
THIS PLAN SHALL NOT BE MODIFIED WITHOUT WRITTEN PERMISSION FROM JONES & BEACH ENGINEERS, INC. (JBE). ANY ALTERATIONS, AUTHORIZED OR OTHERWISE, SHALL BE AT THE USER'S SOLE RISK AND WITHOUT LIABILITY TO JBE.




REV.	DATE	REVISION	BY
3	04/23/25	REVISED PER ENGINEER COMMENTS	BWG
2	03/25/25	REVISED PER ENGINEER COMMENTS	BWG
1	02/20/25	REVISED PER PB COMMENTS	BWG
0	11/18/24	ISSUED FOR REVIEW	BWG


J/B Jones & Beach Engineers, Inc.
85 Portsmouth Ave. PO Box 219 Stratham, NH 03885
Civil Engineering Services
603-772-4746
E-MAIL: JBE@JONESANDBEACH.COM

Plan Name: **POTENTIAL DRIVEWAY PROFILES**
Project: **DIAMOND HILL SUBDIVISION
MAP 409 / LOT 228: DIAMOND HILL ROAD, CANDIA, NH**
Owner of Record: **AV DEVELOPMENT, LLC
2 GRANITE RAIL COURT, QUINCY, MA 02169**


DRAWING No. **P5**
SHEET 23 OF 30
JBE PROJECT NO. 24025

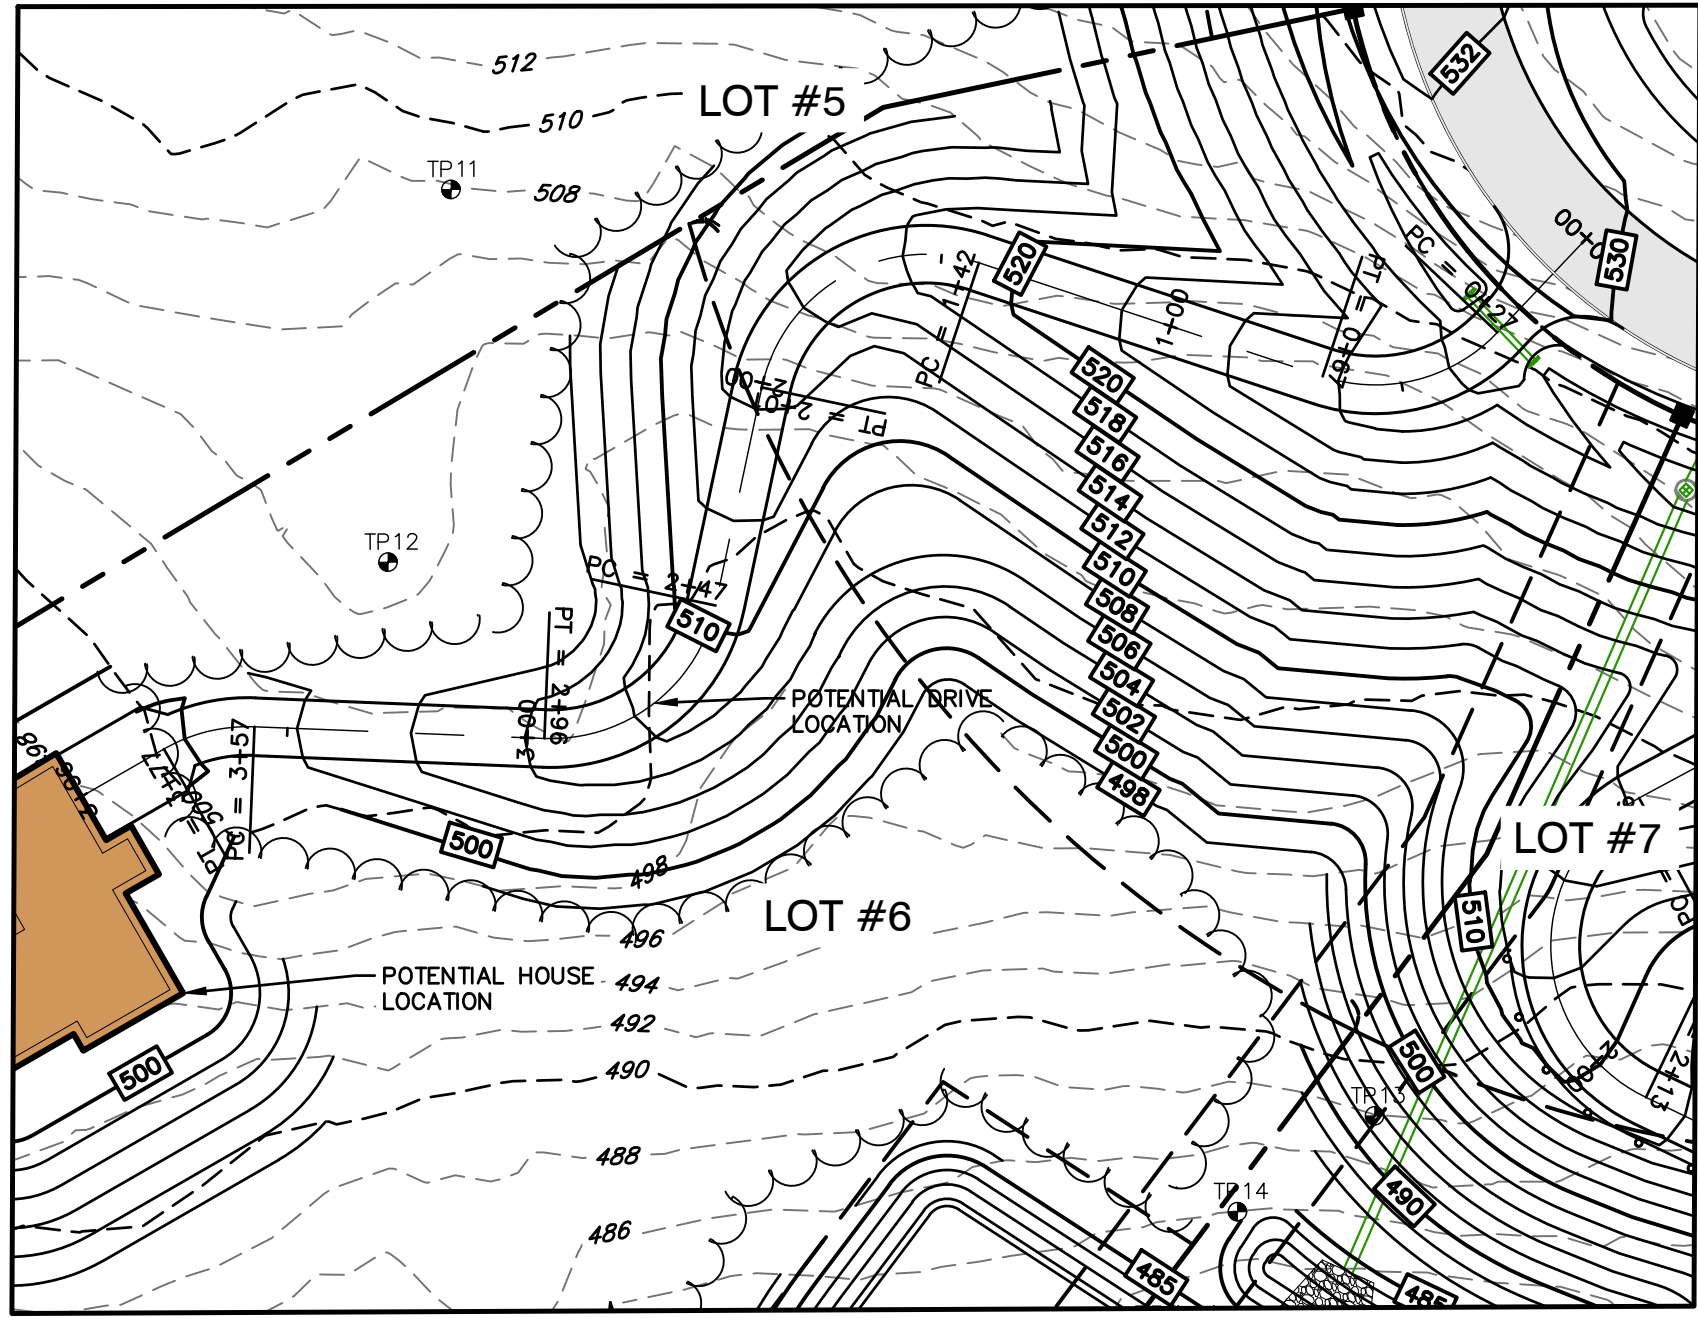




LOT 6

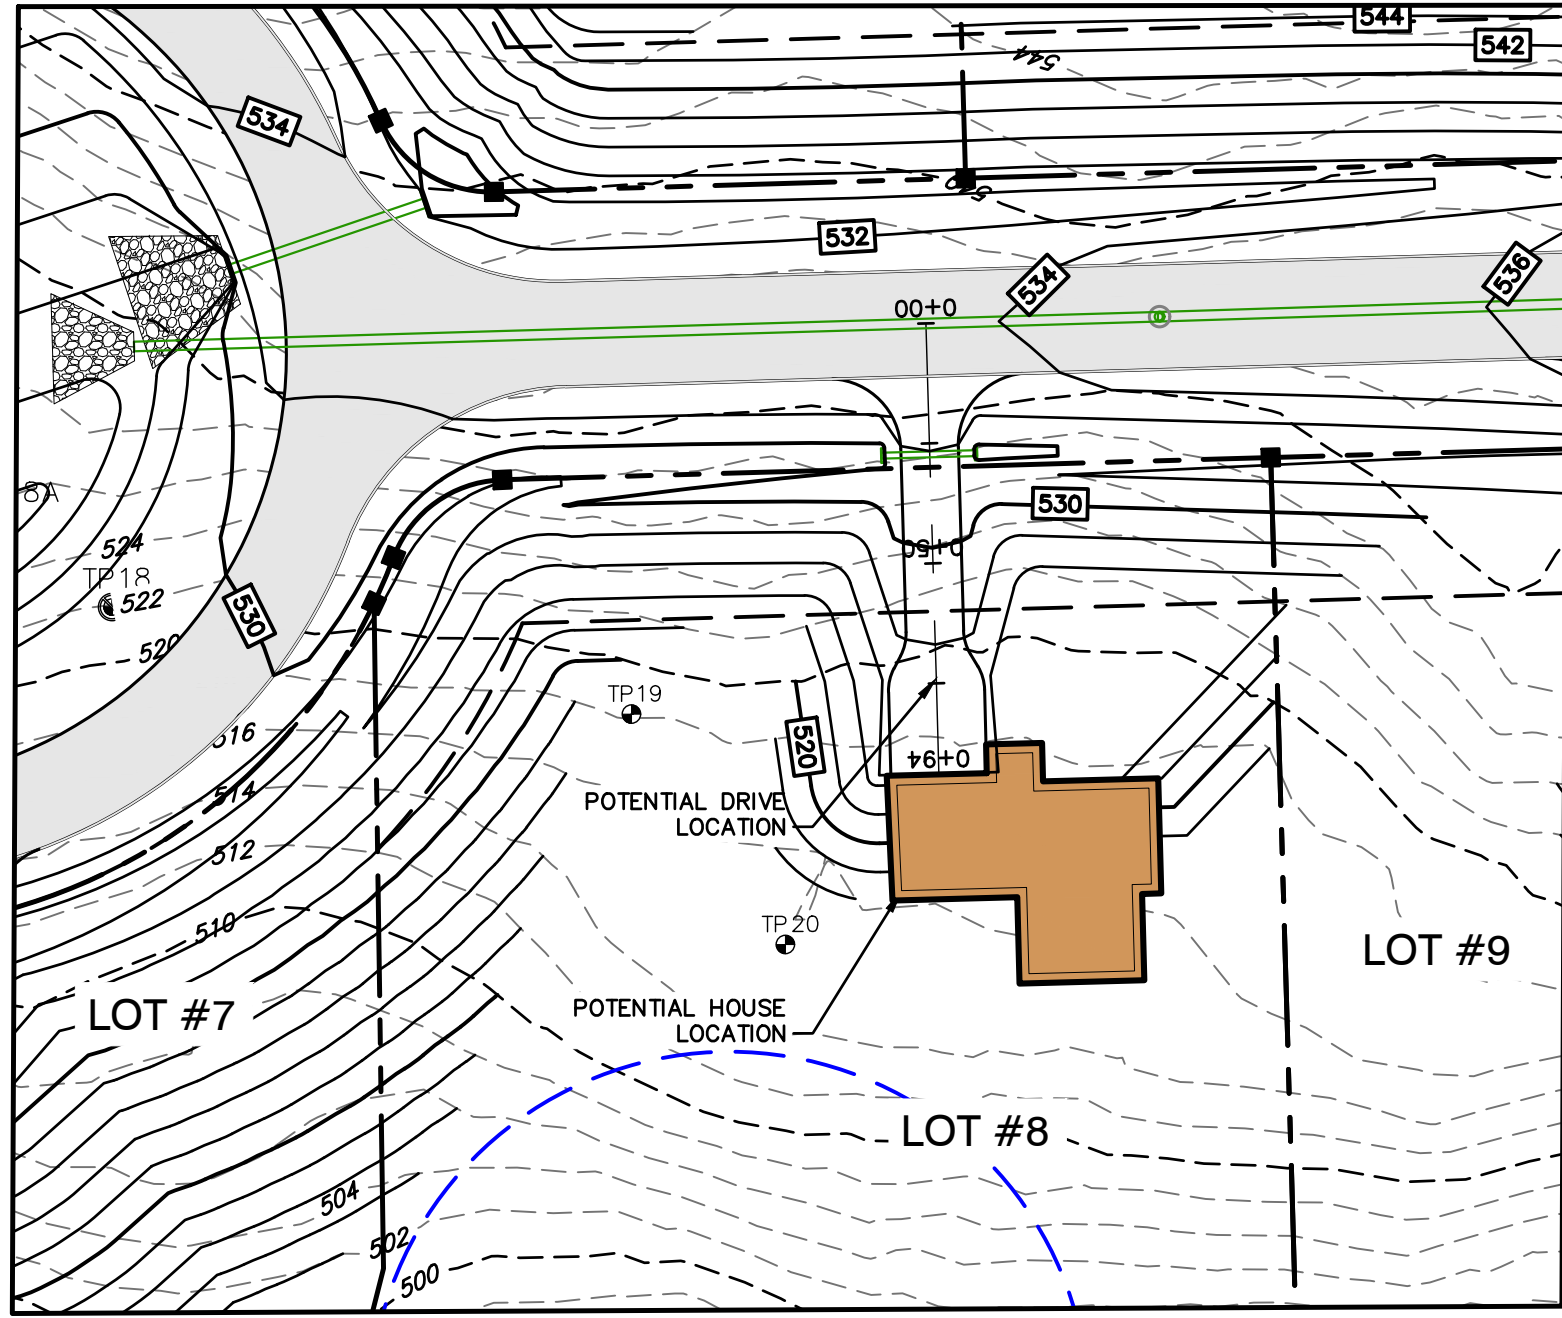


LOT 8

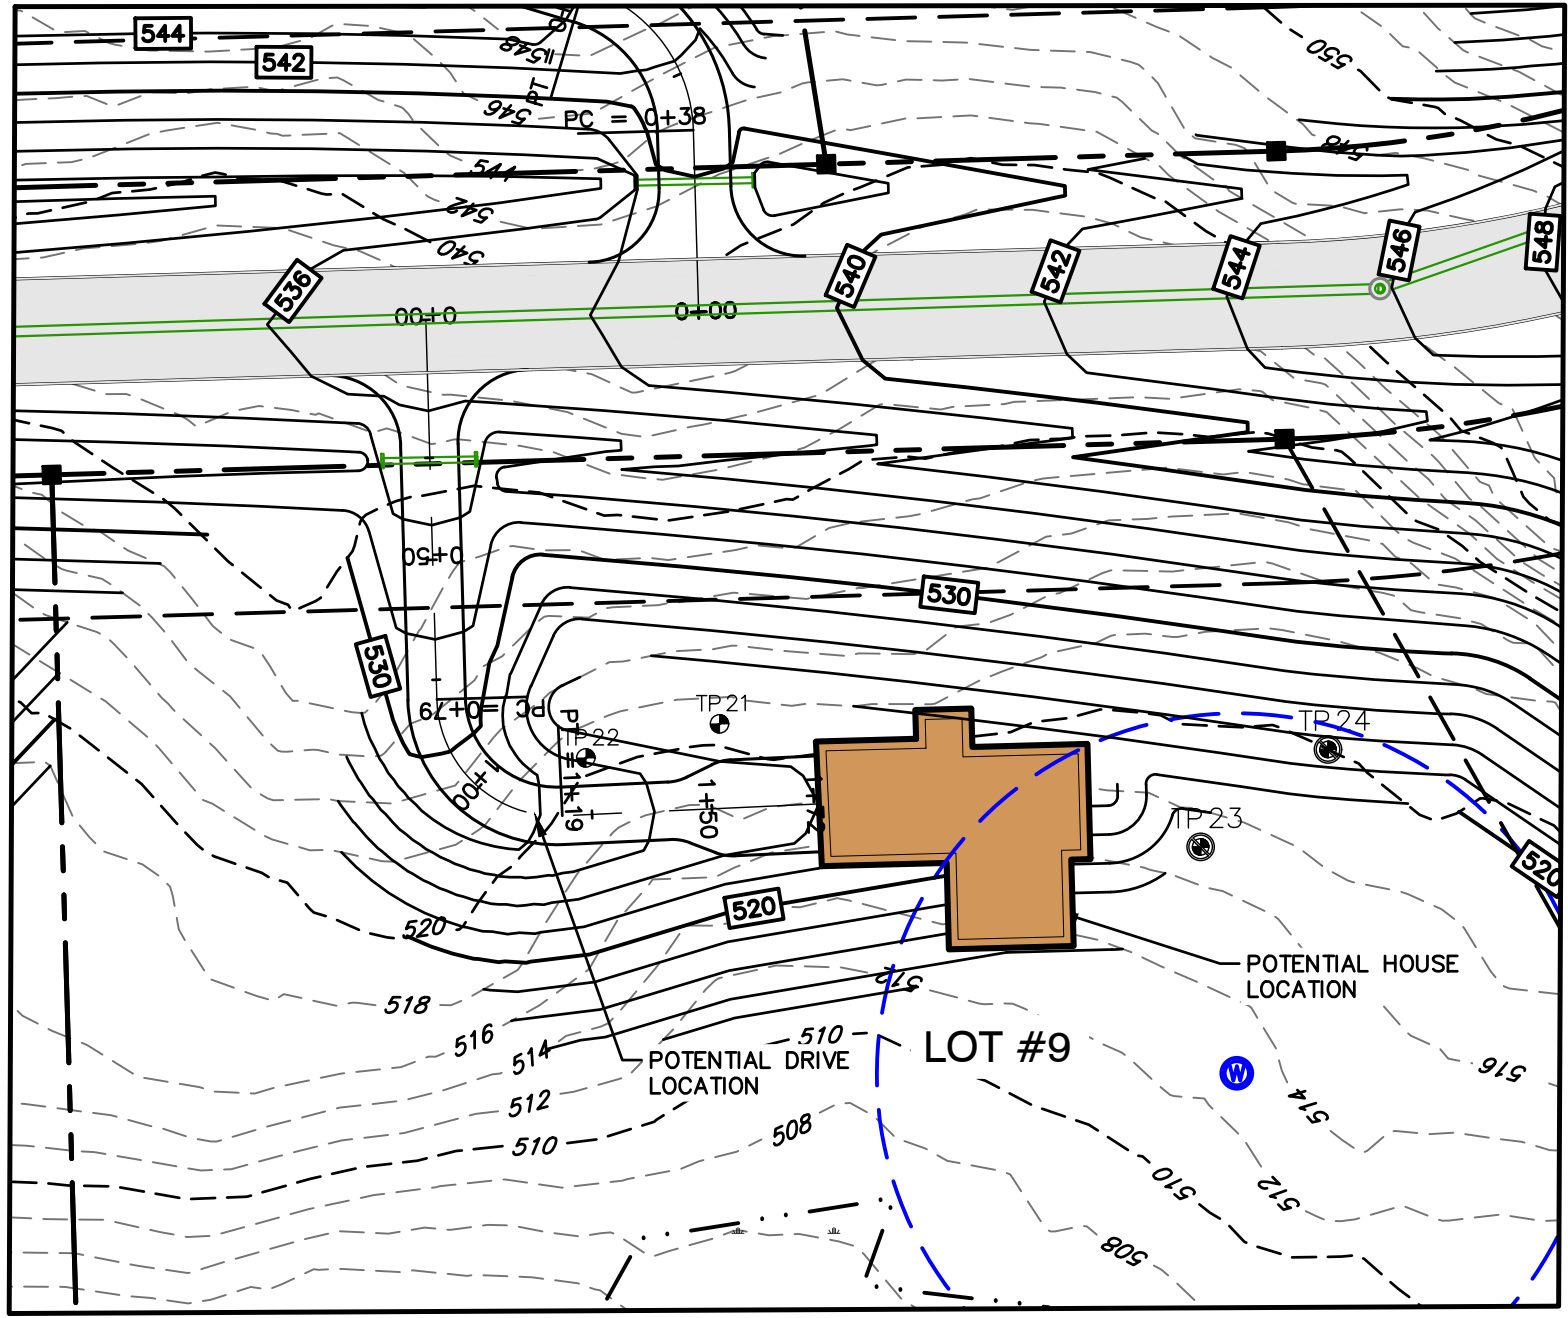

LOT 9

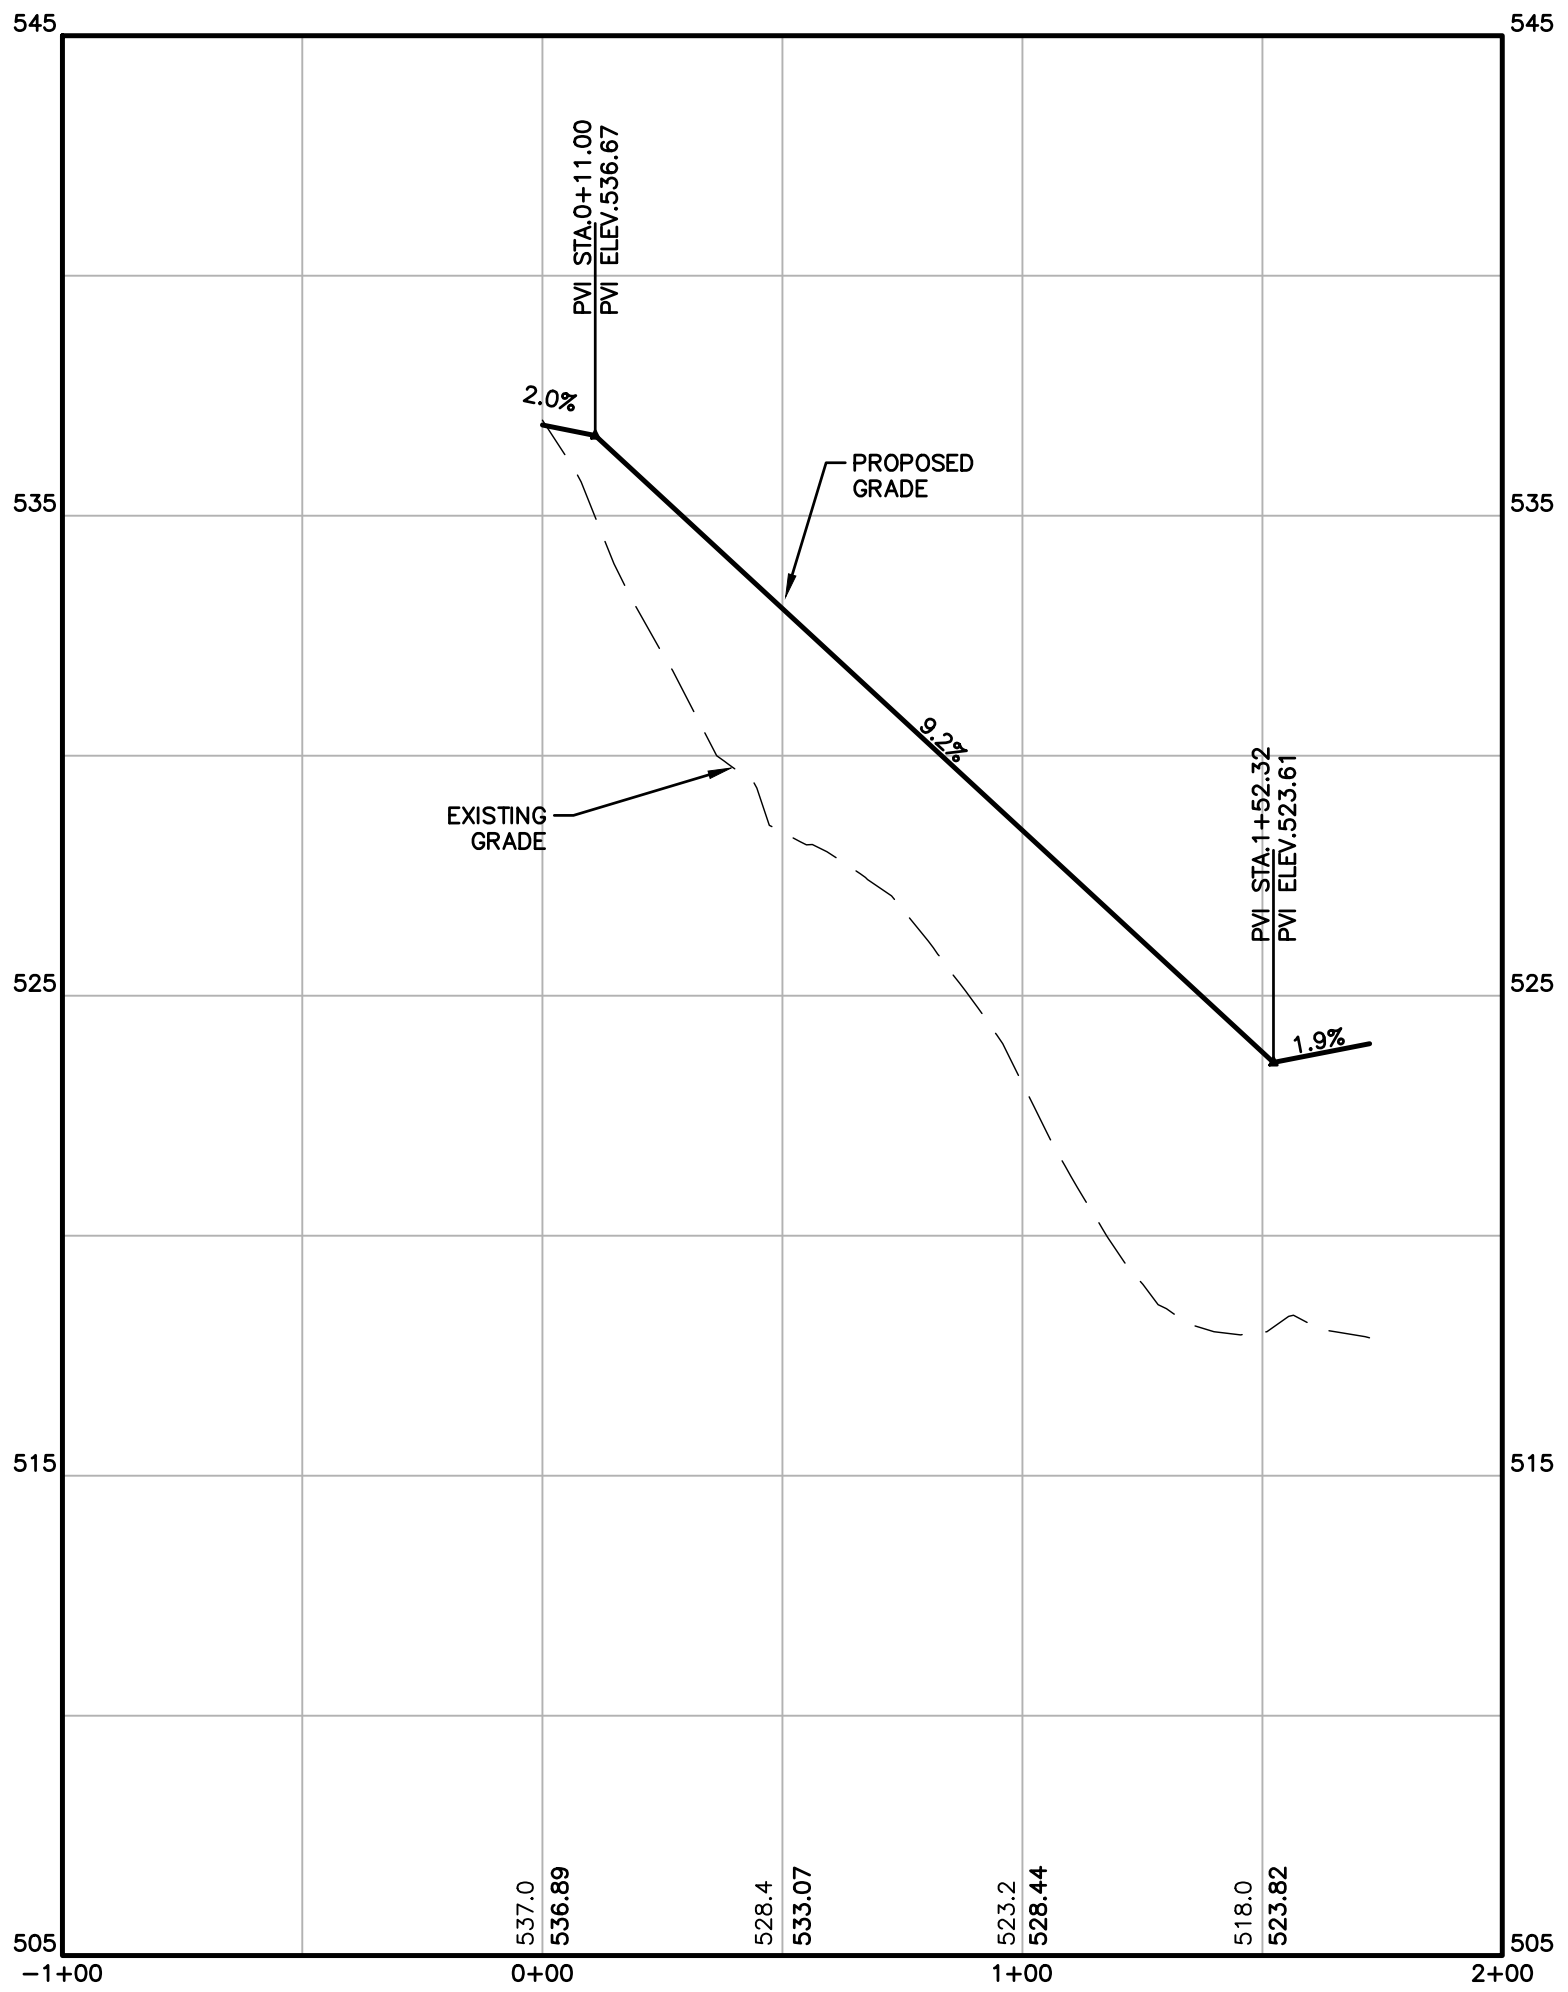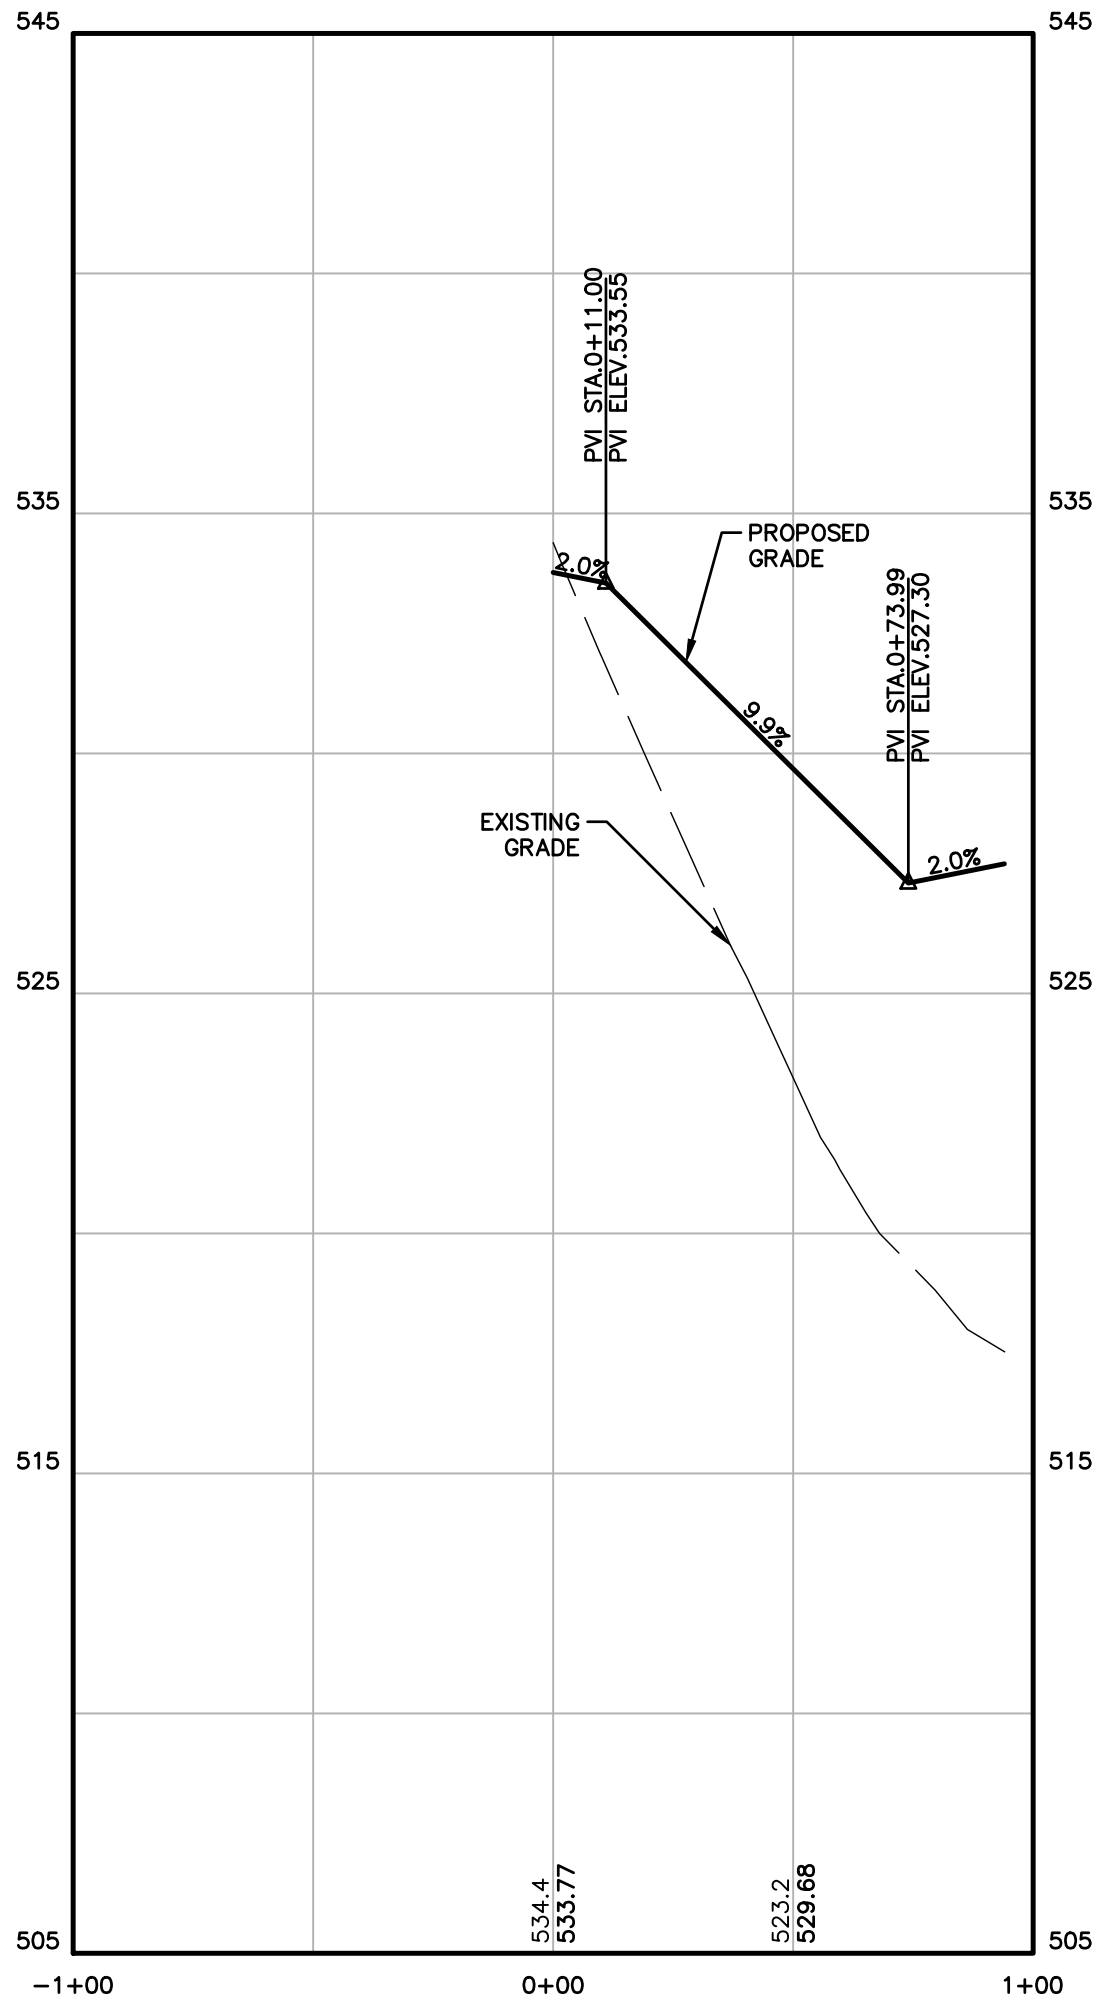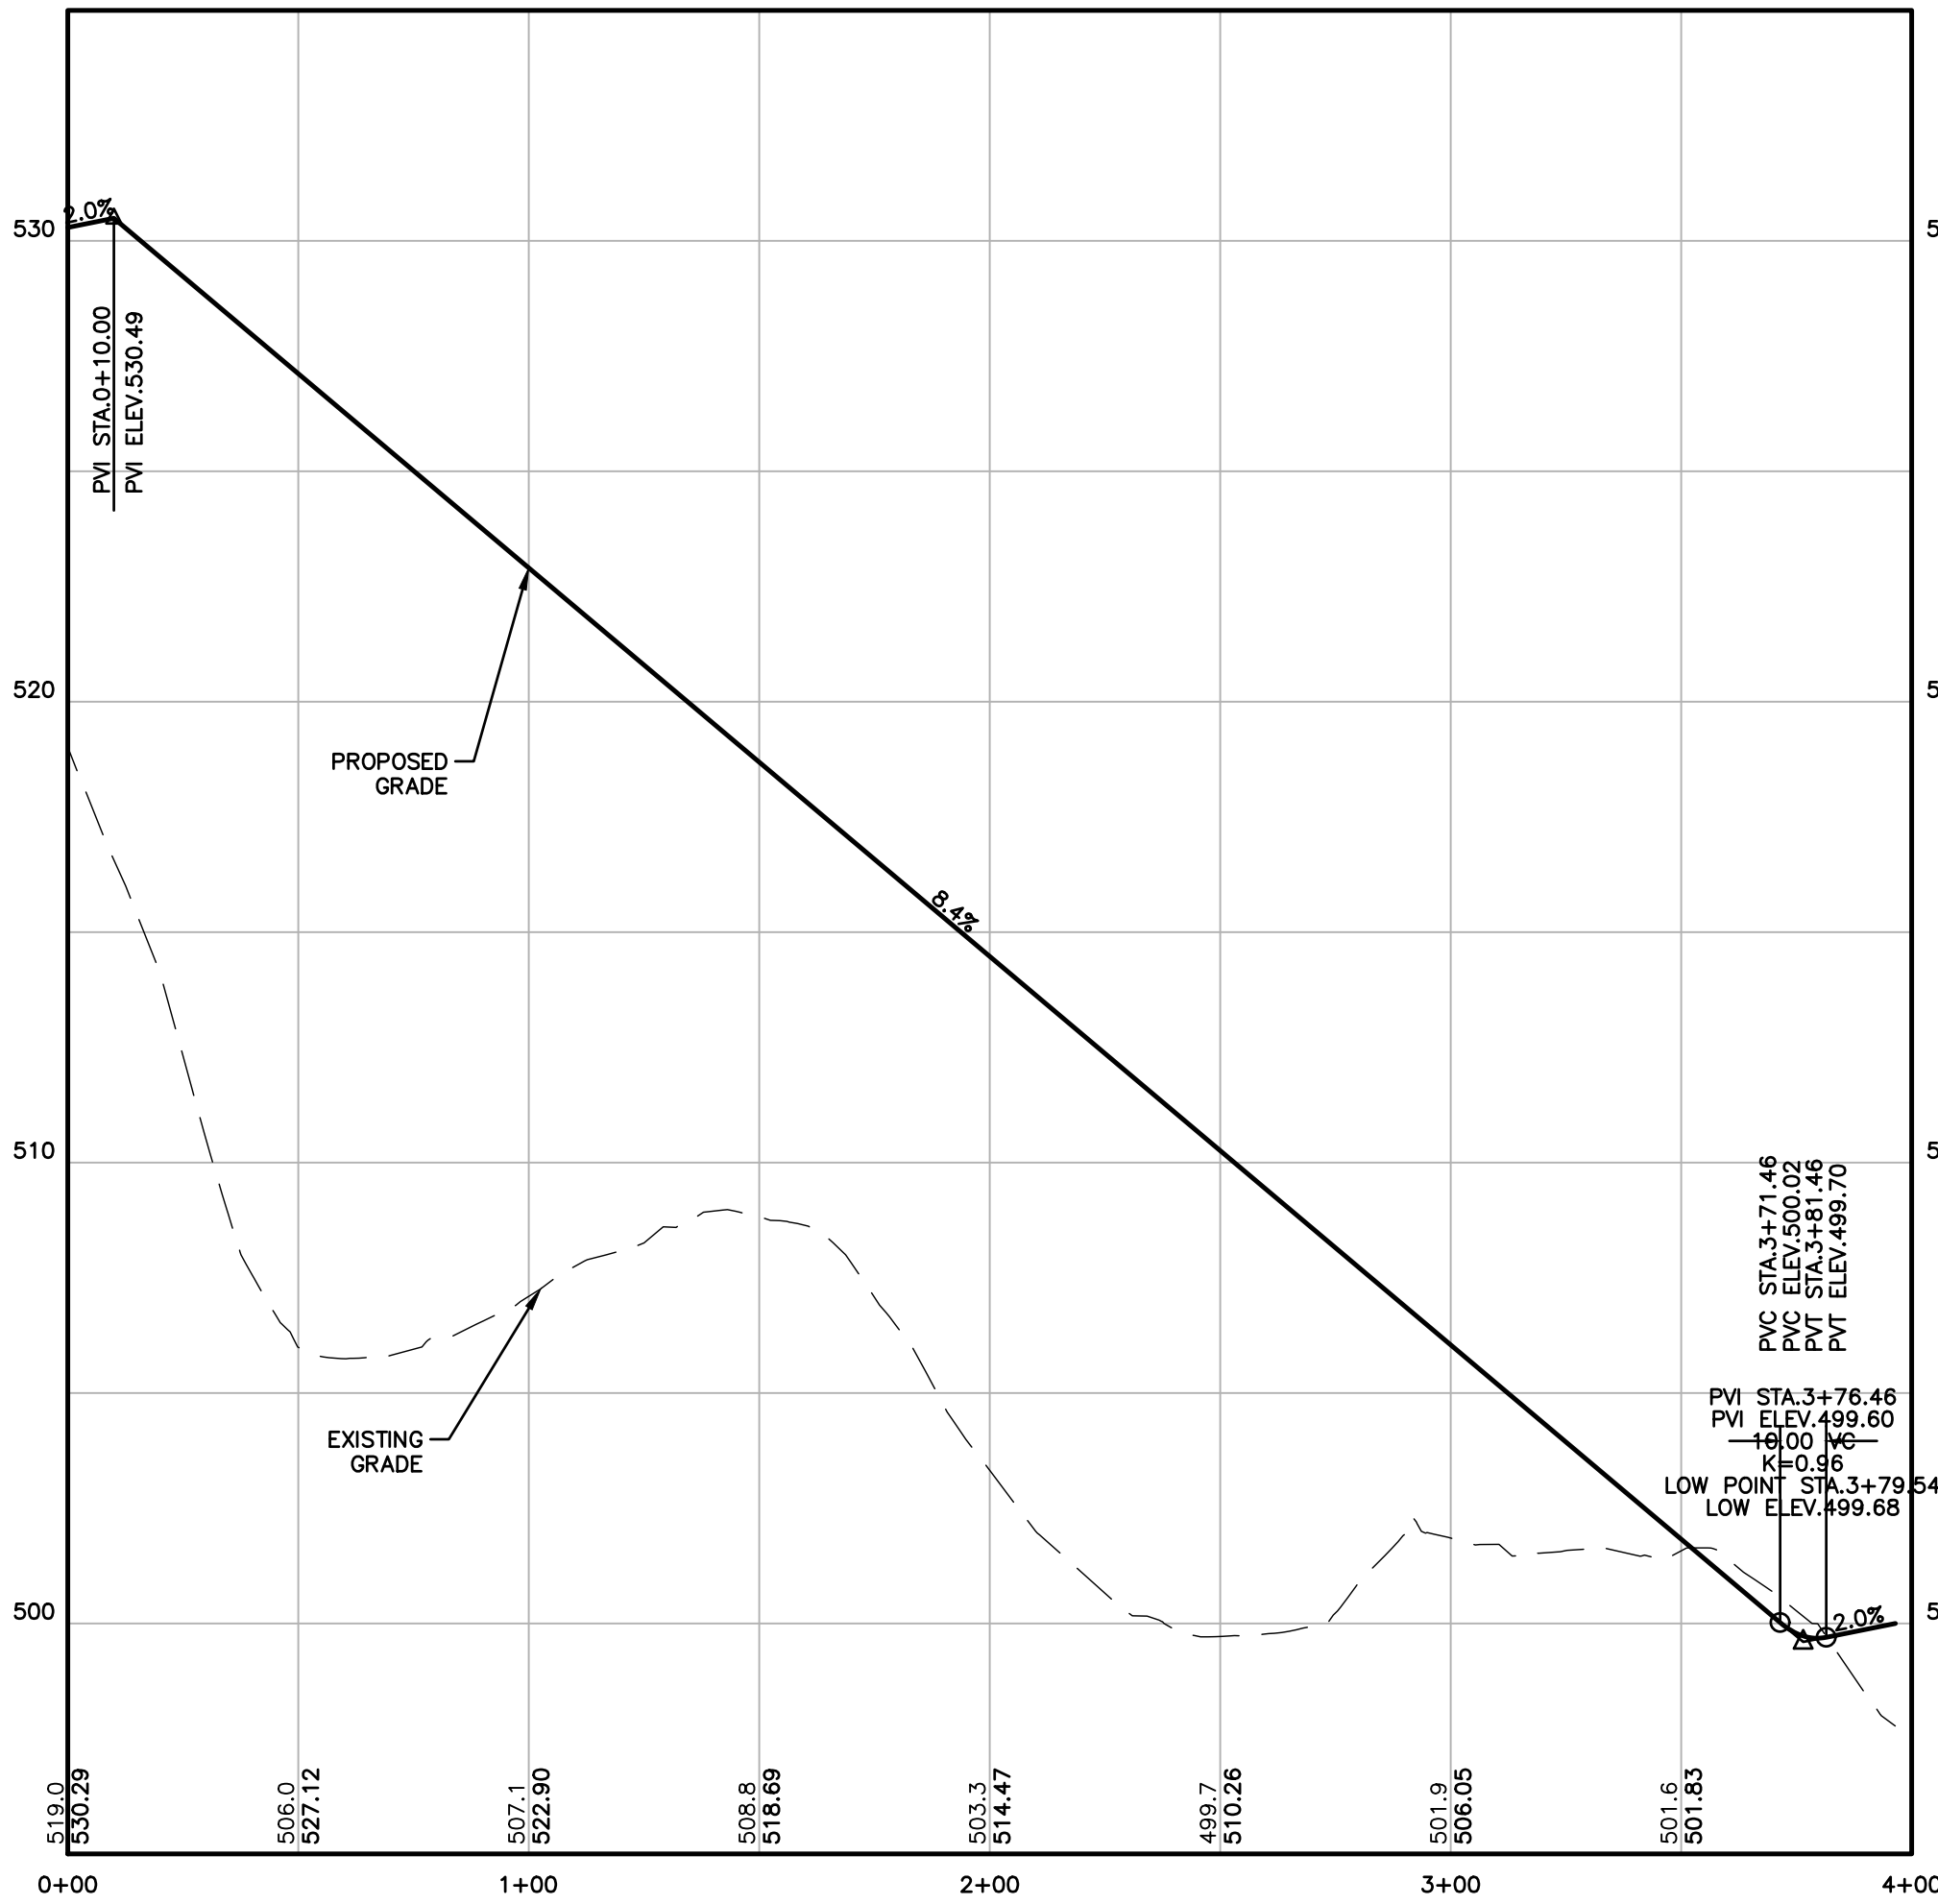

Design: JPT Draft: KDR Date: 03/25/25
Checked: BWG Scale: AS SHOWN Project No.: 24025
Drawing Name: 24025-PLAN.dwg
THIS PLAN SHALL NOT BE MODIFIED WITHOUT WRITTEN PERMISSION FROM JONES & BEACH ENGINEERS, INC. (JBE). ANY ALTERATIONS, AUTHORIZED OR OTHERWISE, SHALL BE AT THE USER'S SOLE RISK AND WITHOUT LIABILITY TO JBE.




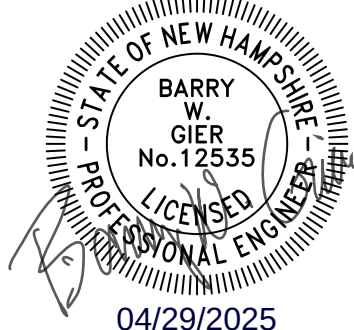


REV.	DATE	REVISION	BY
3	04/23/25	REVISED PER ENGINEER COMMENTS	BWG
2	03/25/25	REVISED PER ENGINEER COMMENTS	BWG
1	02/20/25	REVISED PER PB COMMENTS	BWG
0	11/18/24	ISSUED FOR REVIEW	BWG


Designed and Produced in NH
J/B Jones & Beach Engineers, Inc.
85 Portsmouth Ave. Civil Engineering Services 603-772-4746
PO Box 219
Stratham, NH 03885 E-MAIL: JBE@JONESANDBEACH.COM

Plan Name: **POTENTIAL DRIVEWAY PROFILES**
Project: **DIAMOND HILL SUBDIVISION**
MAP 409 / LOT 228: DIAMOND HILL ROAD, CANDIA, NH
Owner of Record: **AV DEVELOPMENT, LLC**
2 GRANITE RAIL COURT, QUINCY, MA 02169

DRAWING No.
P6
SHEET 24 OF 30
JBE PROJECT NO. 24025

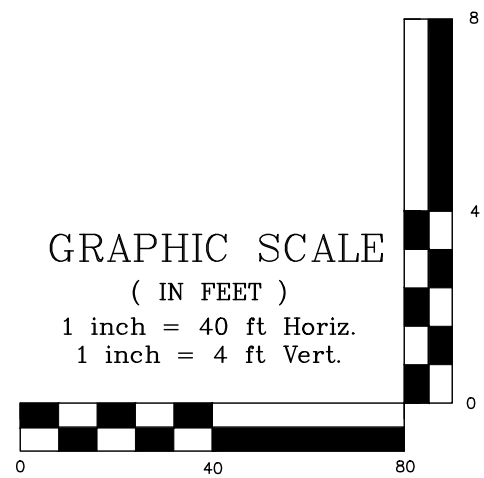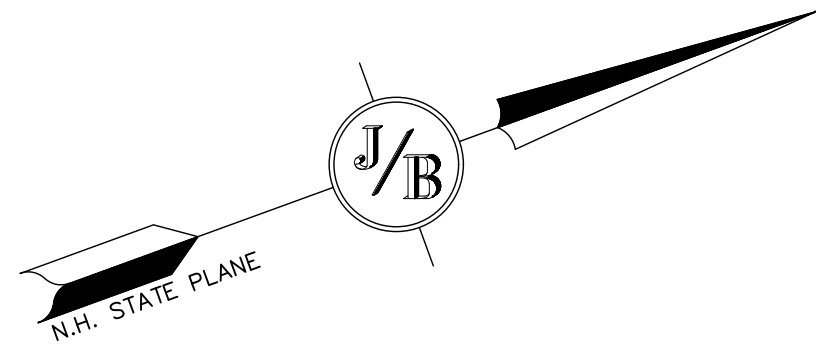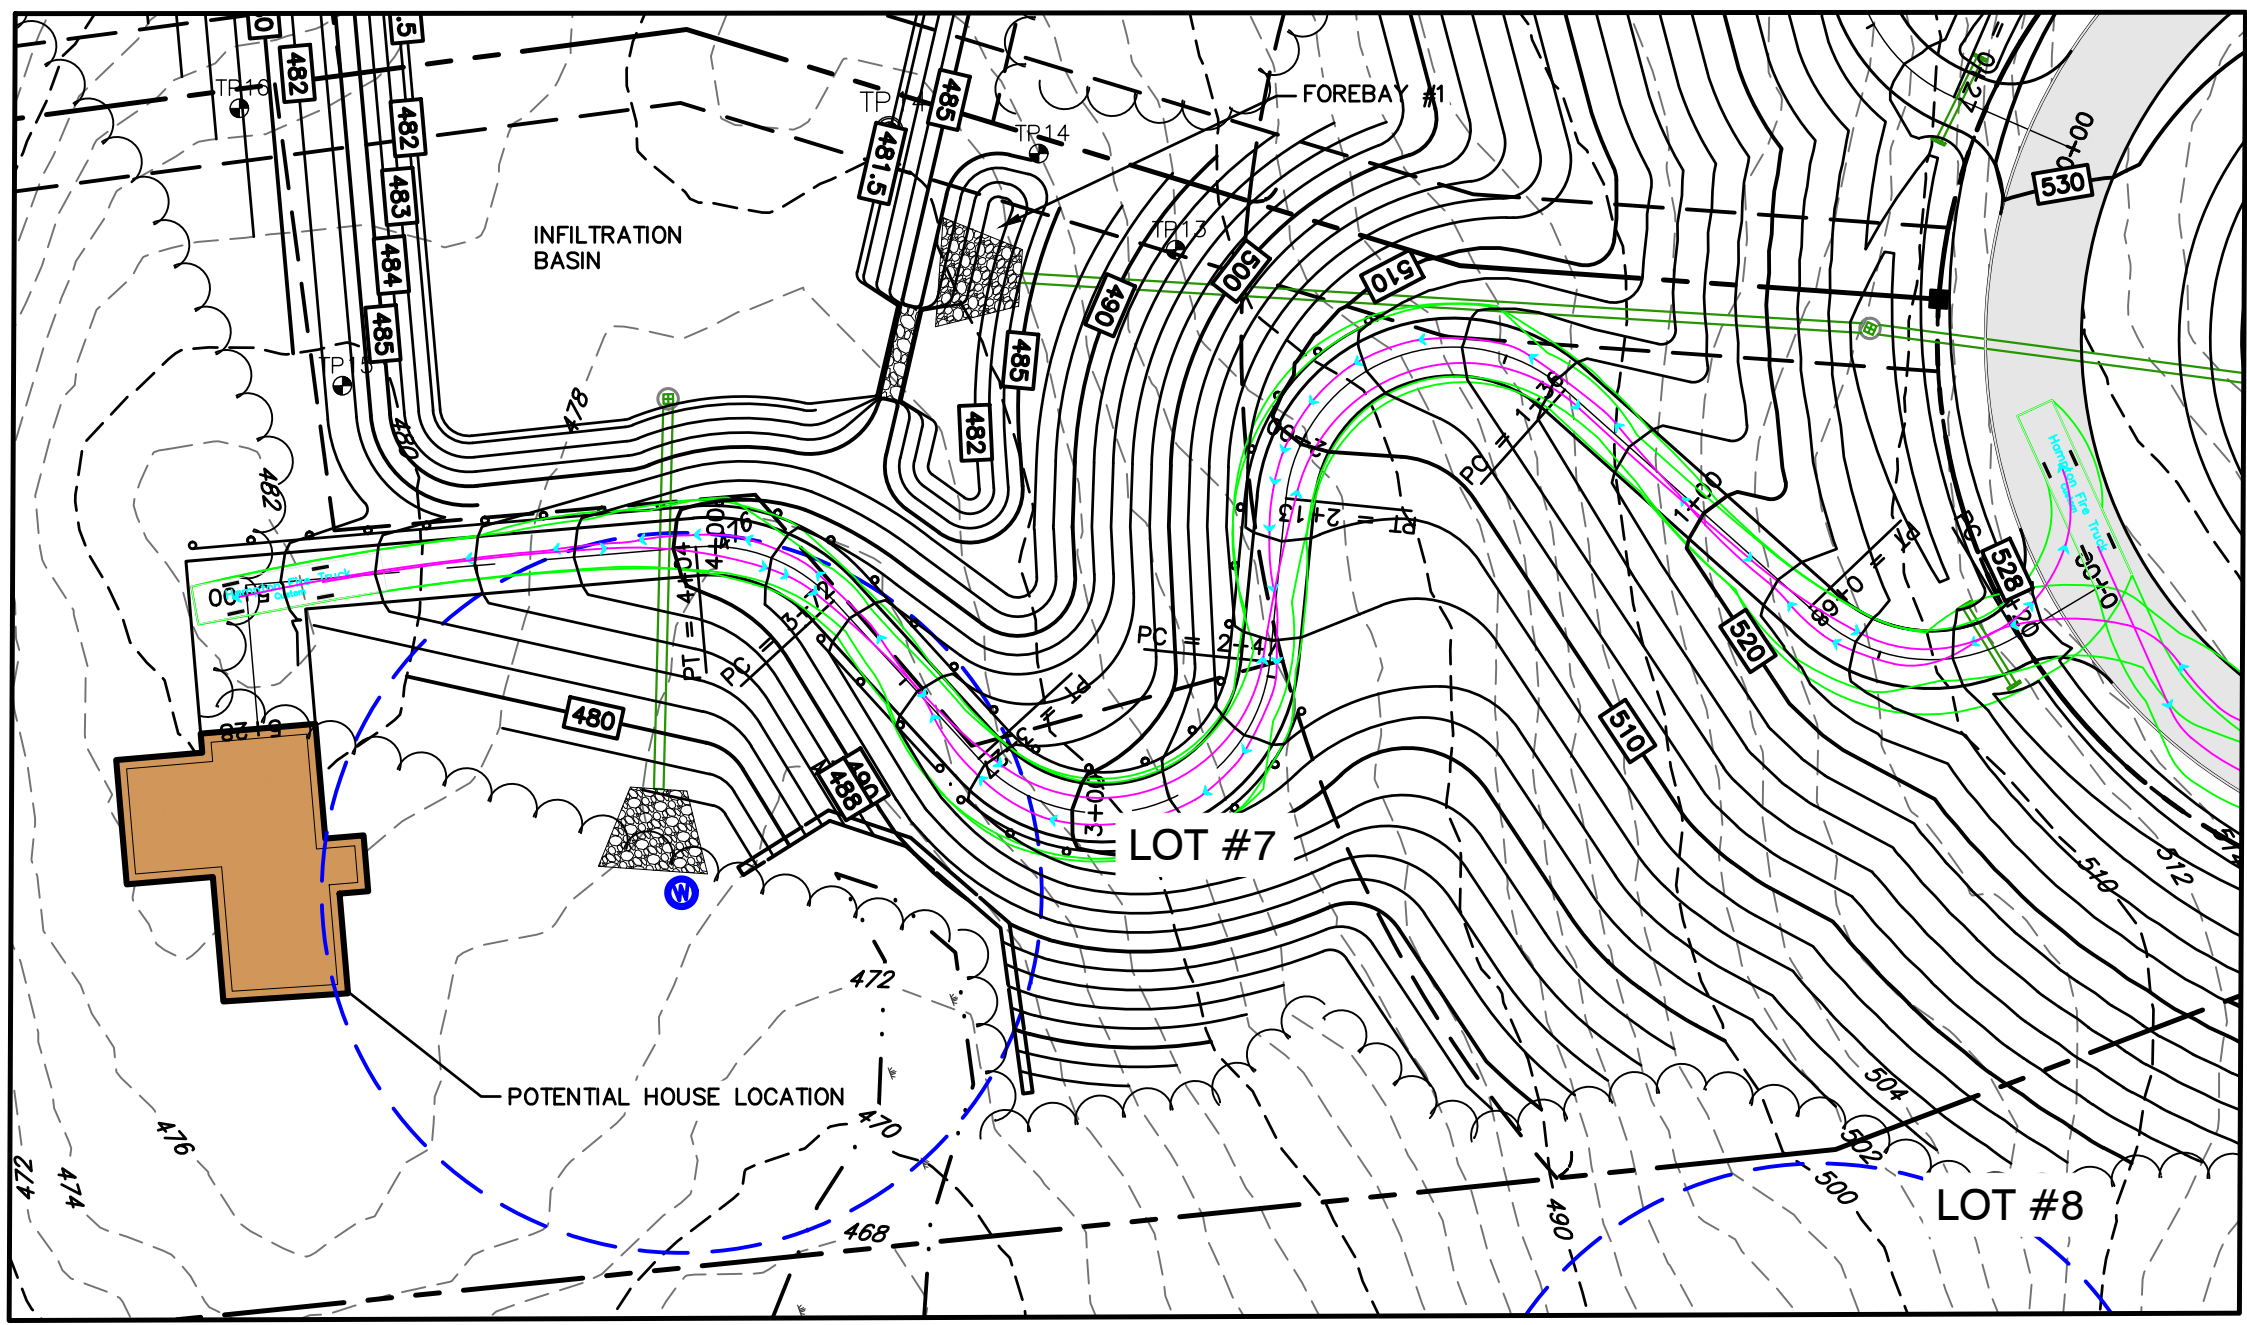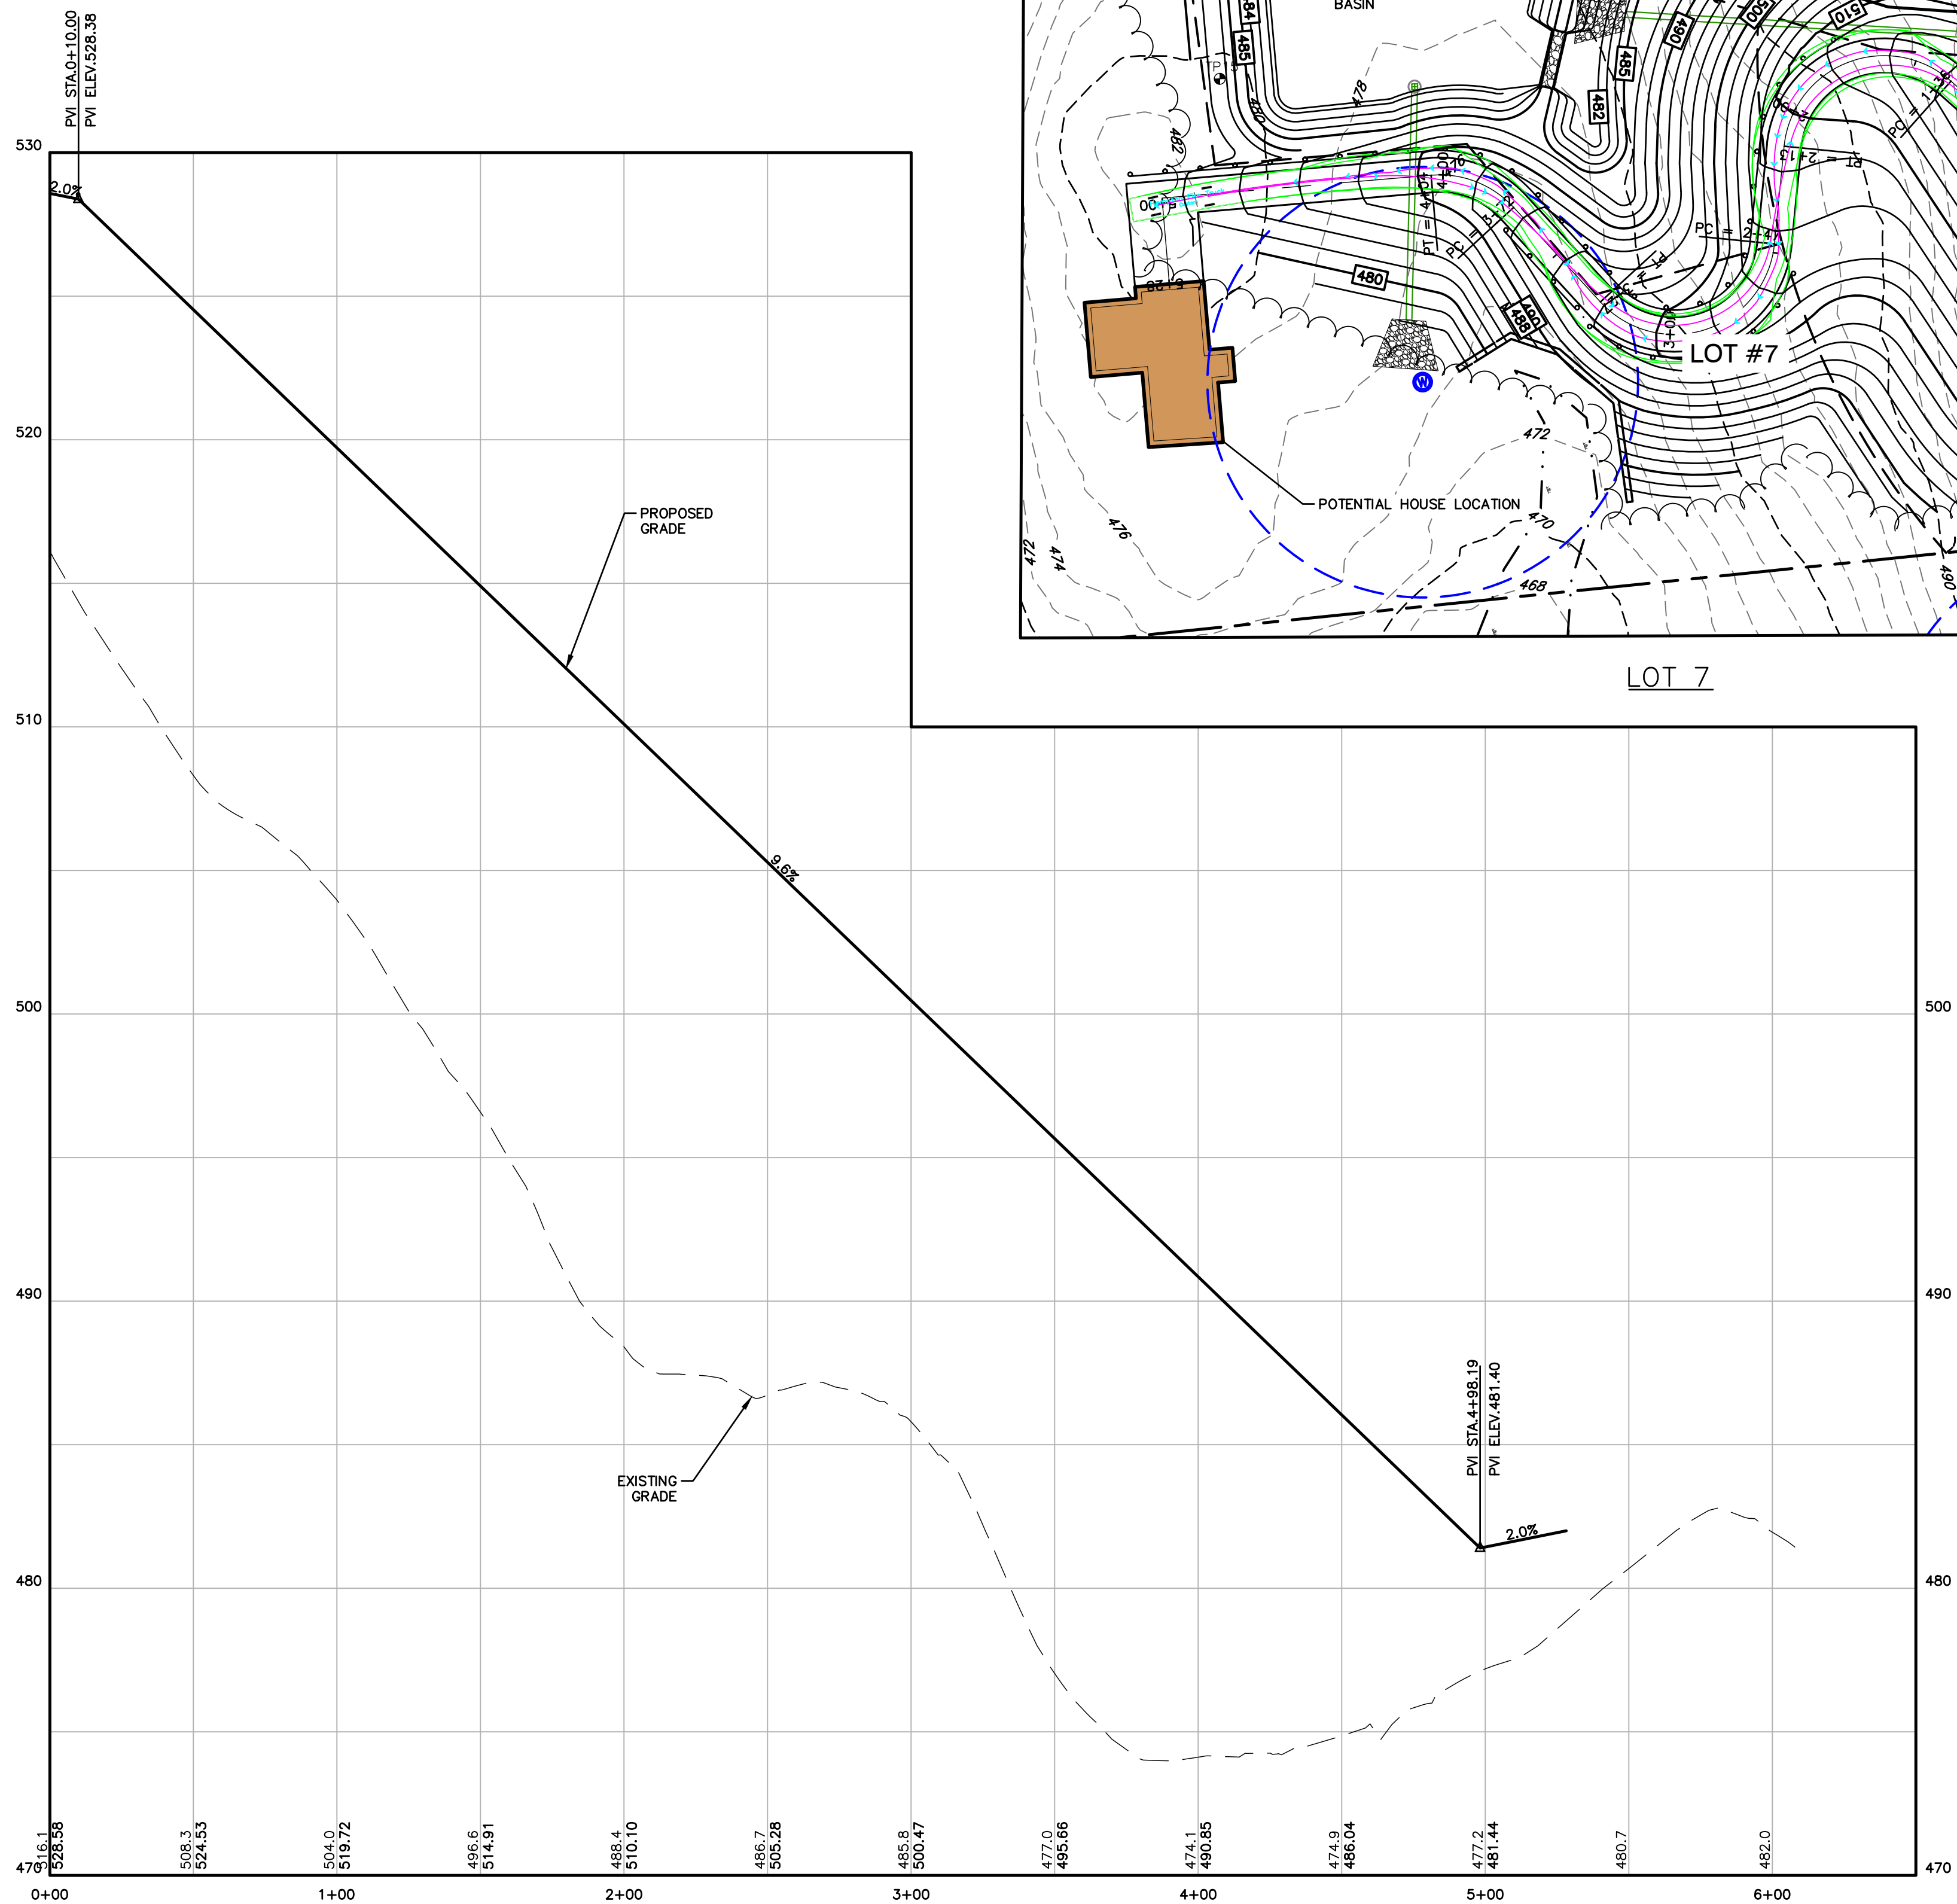

Design: JPT Draft: KDR Date: 03/25/25
Checked: BWG Scale: AS SHOWN Project No.: 24025
Drawing Name: 24025-PLAN.dwg
THIS PLAN SHALL NOT BE MODIFIED WITHOUT WRITTEN PERMISSION FROM JONES & BEACH ENGINEERS, INC. (JBE). ANY ALTERATIONS, AUTHORIZED OR OTHERWISE, SHALL BE AT THE USER'S SOLE RISK AND WITHOUT LIABILITY TO JBE.

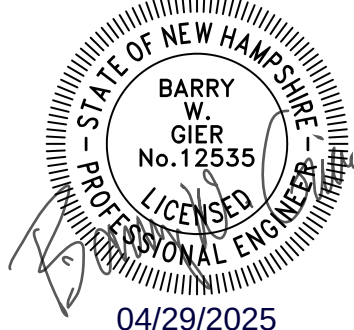


REV.	DATE	REVISION	BY
3	04/23/25	REVISED PER ENGINEER COMMENTS	BWG
2	03/25/25	REVISED PER ENGINEER COMMENTS	BWG
1	02/20/25	REVISED PER PB COMMENTS	BWG
0	11/18/24	ISSUED FOR REVIEW	BWG

J/B Jones & Beach Engineers, Inc.
Civil Engineering Services
85 Portsmouth Ave. PO Box 219 Stratham, NH 03885
Designed and Produced in NH
603-772-4746
E-MAIL: JBE@JONESANDBEACH.COM

Plan Name:	POTENTIAL DRIVEWAY PROFILES
Project:	DIAMOND HILL SUBDIVISION MAP 409 / LOT 228: DIAMOND HILL ROAD, CANDIA, NH
Owner of Record:	AV DEVELOPMENT, LLC 2 GRANITE RAIL COURT, QUINCY, MA 02169

DRAWING No.
P7
SHEET 25 OF 30
JBE PROJECT NO. 24025

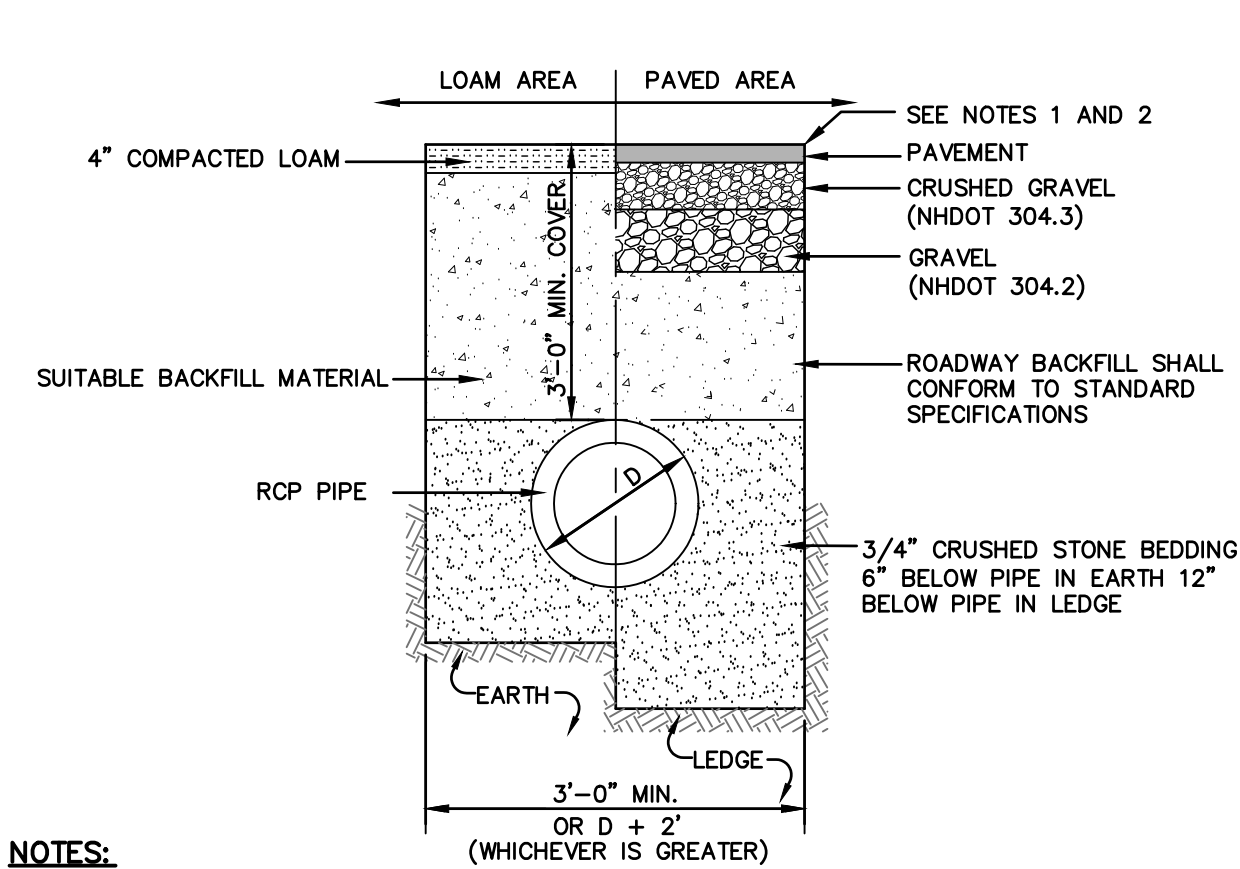


NOTES:

- PAVEMENT REPAIR IN EXISTING ROADWAYS SHALL CONFORM TO STREET OPENING REGULATIONS.
- NEW ROADWAY CONSTRUCTION SHALL CONFORM WITH PROJECT AND TOWN SPECIFICATIONS.
- ALL BACKFILL MATERIALS ARE TO BE INSTALLED IN 12" MAXIMUM LIFTS AND COMPACTED TO 95% OF A MODIFIED PROCTOR (ASTM D-1557.)
- PIPES SHALL BE CLASS IV OR V RCP BELL AND SPIGOT OR TONGUE AND GROOVE PIPE WITH ELASTOMERIC OIL RESISTANT COMPRESSION RING JOINTING. CLASS IV OR V SHALL BE ALLOWED UNDER SHOULDER AND GREEN AREAS, CLASS V UNDER ROADWAYS AND FILL AREAS DEEPER THAN 15- FEET.
- PIPES SHALL HAVE A MINIMUM COVER OF 3- FEET.
- MINIMUM CULVERT SIZE SHALL BE 15".
- ALL ROADWAY CULVERTS SHALL BE A MINIMUM OF 32' LONG.

DRAINAGE TRENCH

NOT TO SCALE

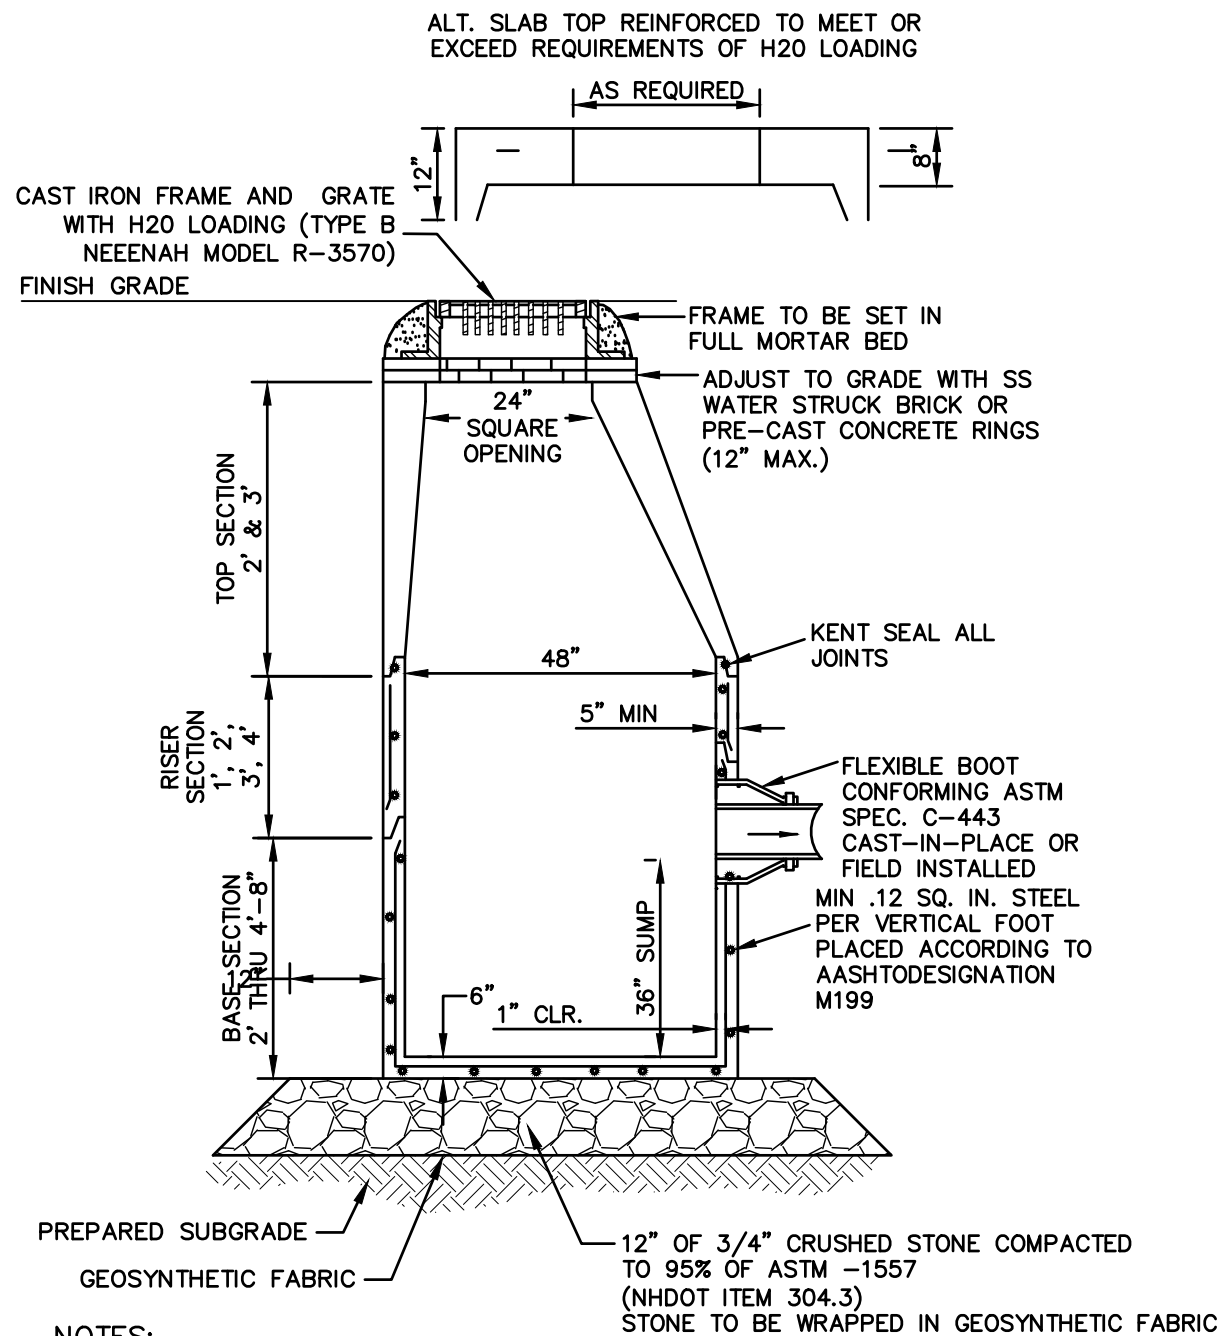


NOTES:

- BASE SECTION SHALL BE MONOLITHIC WITH 48" INSIDE DIAMETER.
- ALL SECTIONS SHALL BE DESIGNED FOR H20 LOADING.
- CONCRETE SHALL BE COMPRESSIVE STRENGTH 4000 PSI, TYPE II PORTLAND CEMENT.
- FRAMES AND GRATES SHALL BE HEAVY DUTY AND DESIGNED FOR H20 LOADING
- PROVIDE "V" KNOCKOUTS FOR PIPES WITH 2" MAX. CLEARANCE TO OUTSIDE OF PIPE. MORTAR ALL PIPE CONNECTIONS SO AS TO BE WATERTIGHT.
- JOINT SEALANT BETWEEN PRECAST SECTIONS SHALL BE BUTYL RUBBER.
- ALL CATCH BASIN FRAMES AND GRATES SHALL BE NHDOT CATCH BASIN TYPE ALTERNATE 1 OR NEENAH R-3570 OR APPROVED EQUAL (24"x24" TYPICAL).
- STANDARD CATCH BASIN FRAME AND GRATE(S) SHALL BE SET IN FULL MORTAR BED. ADJUST TO GRADE WITH CLAY BRICK AND MORTAR (2 BRICK COURSES TYPICALLY, 5 BRICK COURSES MAXIMUM, BUT NO MORE THAN 12"), OR PRECAST CONCRETE "DONUTS".
- ALL BACKFILL MATERIALS ARE TO BE INSTALLED IN 12" MAXIMUM LIFTS AND COMPACTED TO 95% OF A MODIFIED PROCTOR.
- MORTAR SHALL BE TYPE 1/11 PORTLAND CEMENT.
- ALL BACKFILL MATERIALS ARE TO BE INSTALLED IN 12" MAXIMUM LIFTS AND COMPACTED TO 95% OF A MODIFIED PROCTOR (ASTM D-1557)


CATCH BASIN

NOT TO SCALE

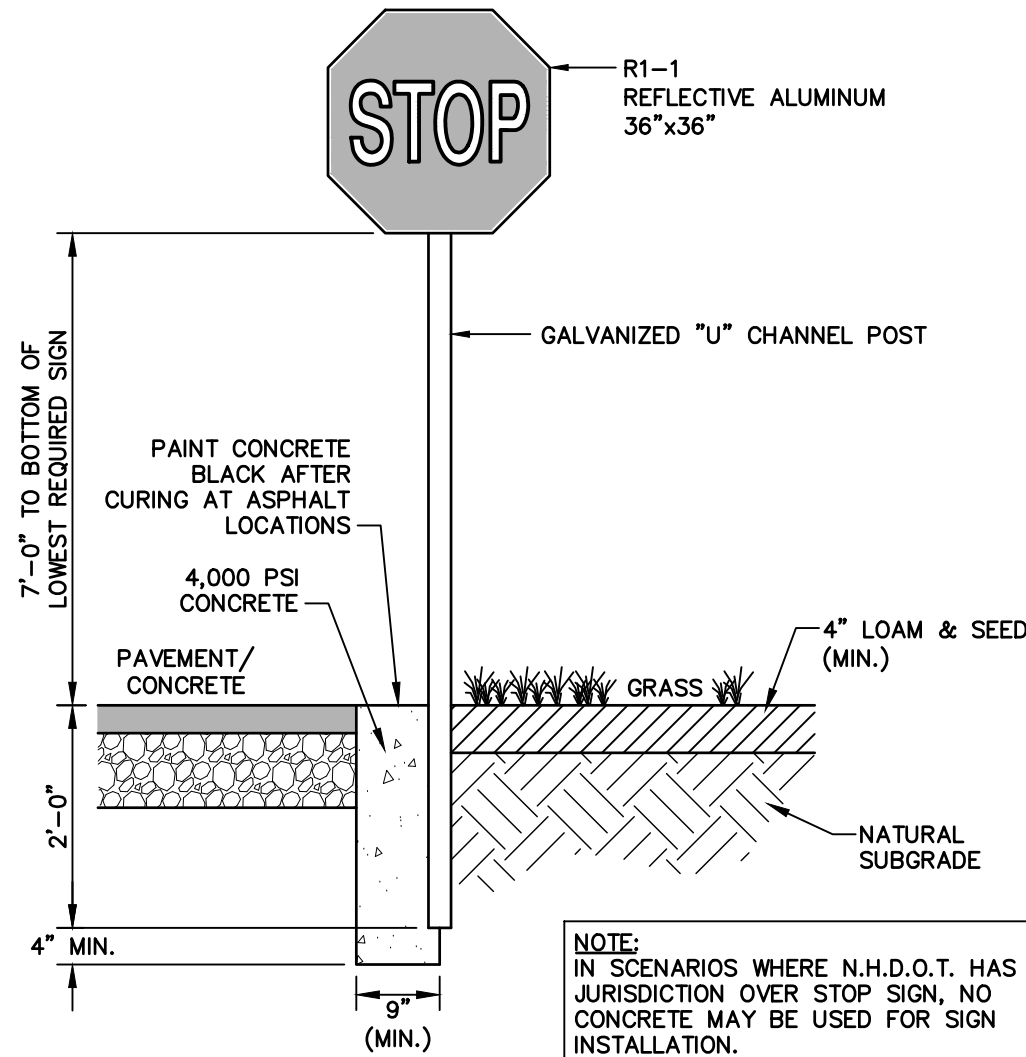

STOP SIGN (R1-1)

NOT TO SCALE

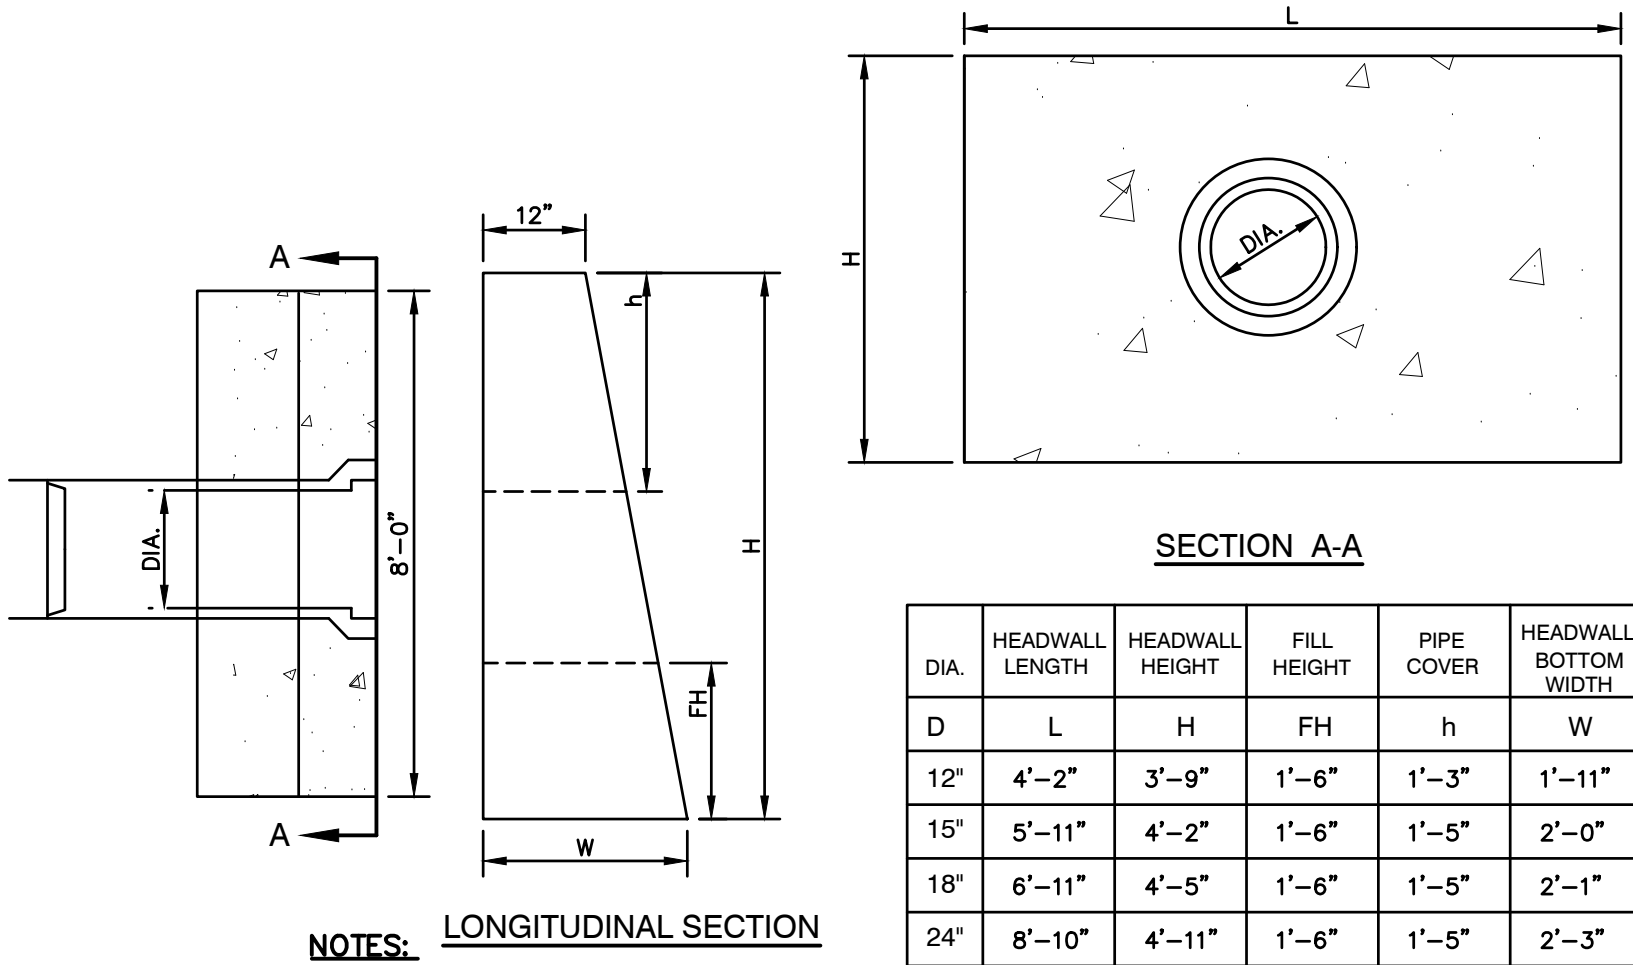


NOTES: LONGITUDINAL SECTION

- ALL DIMENSIONS GIVEN IN FEET & INCHES.
- PROVIDE BELL END AT INLET HEADWALL, AND SPIGOT END AT OUTLET END HEADWALL.
- CONCRETE: 5,000 PSI MINIMUM AFTER 28 DAYS. CEMENT TO BE TYPE II PORTLAND CEMENT PER ASTM C-150. REINFORCING TO MEET OR EXCEED ASTM A-615 GRADE 60 DEFORMED BARS.
- 1" THREADED INSERTS PROVED FOR FINAL ATTACHMENT IN FIELD BY OTHERS.
- ALL BACKFILL MATERIALS ARE TO BE INSTALLED IN 12" MAXIMUM LIFTS AND COMPACTED TO 95% OF A MODIFIED PROCTOR (ASTM D-1557).

PRECAST CONCRETE HEADWALL


NOT TO SCALE

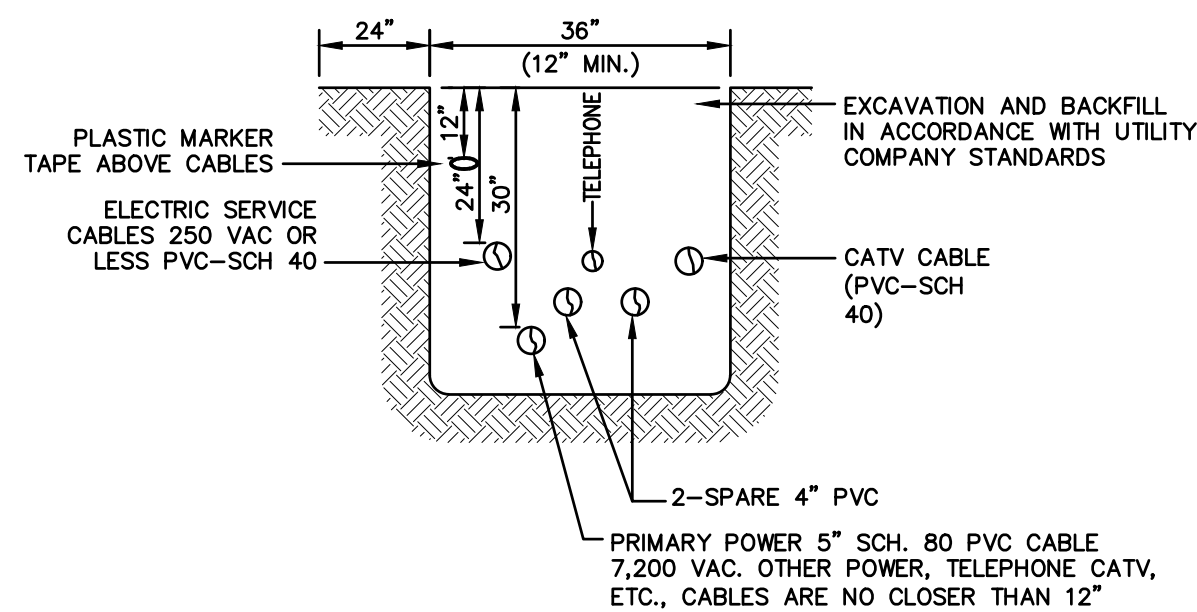

NOTE: ALL UTILITIES SHALL BE REVIEWED AND APPROVED BY APPROPRIATE UTILITY COMPANY.

UTILITY TRENCH

NOT TO SCALE

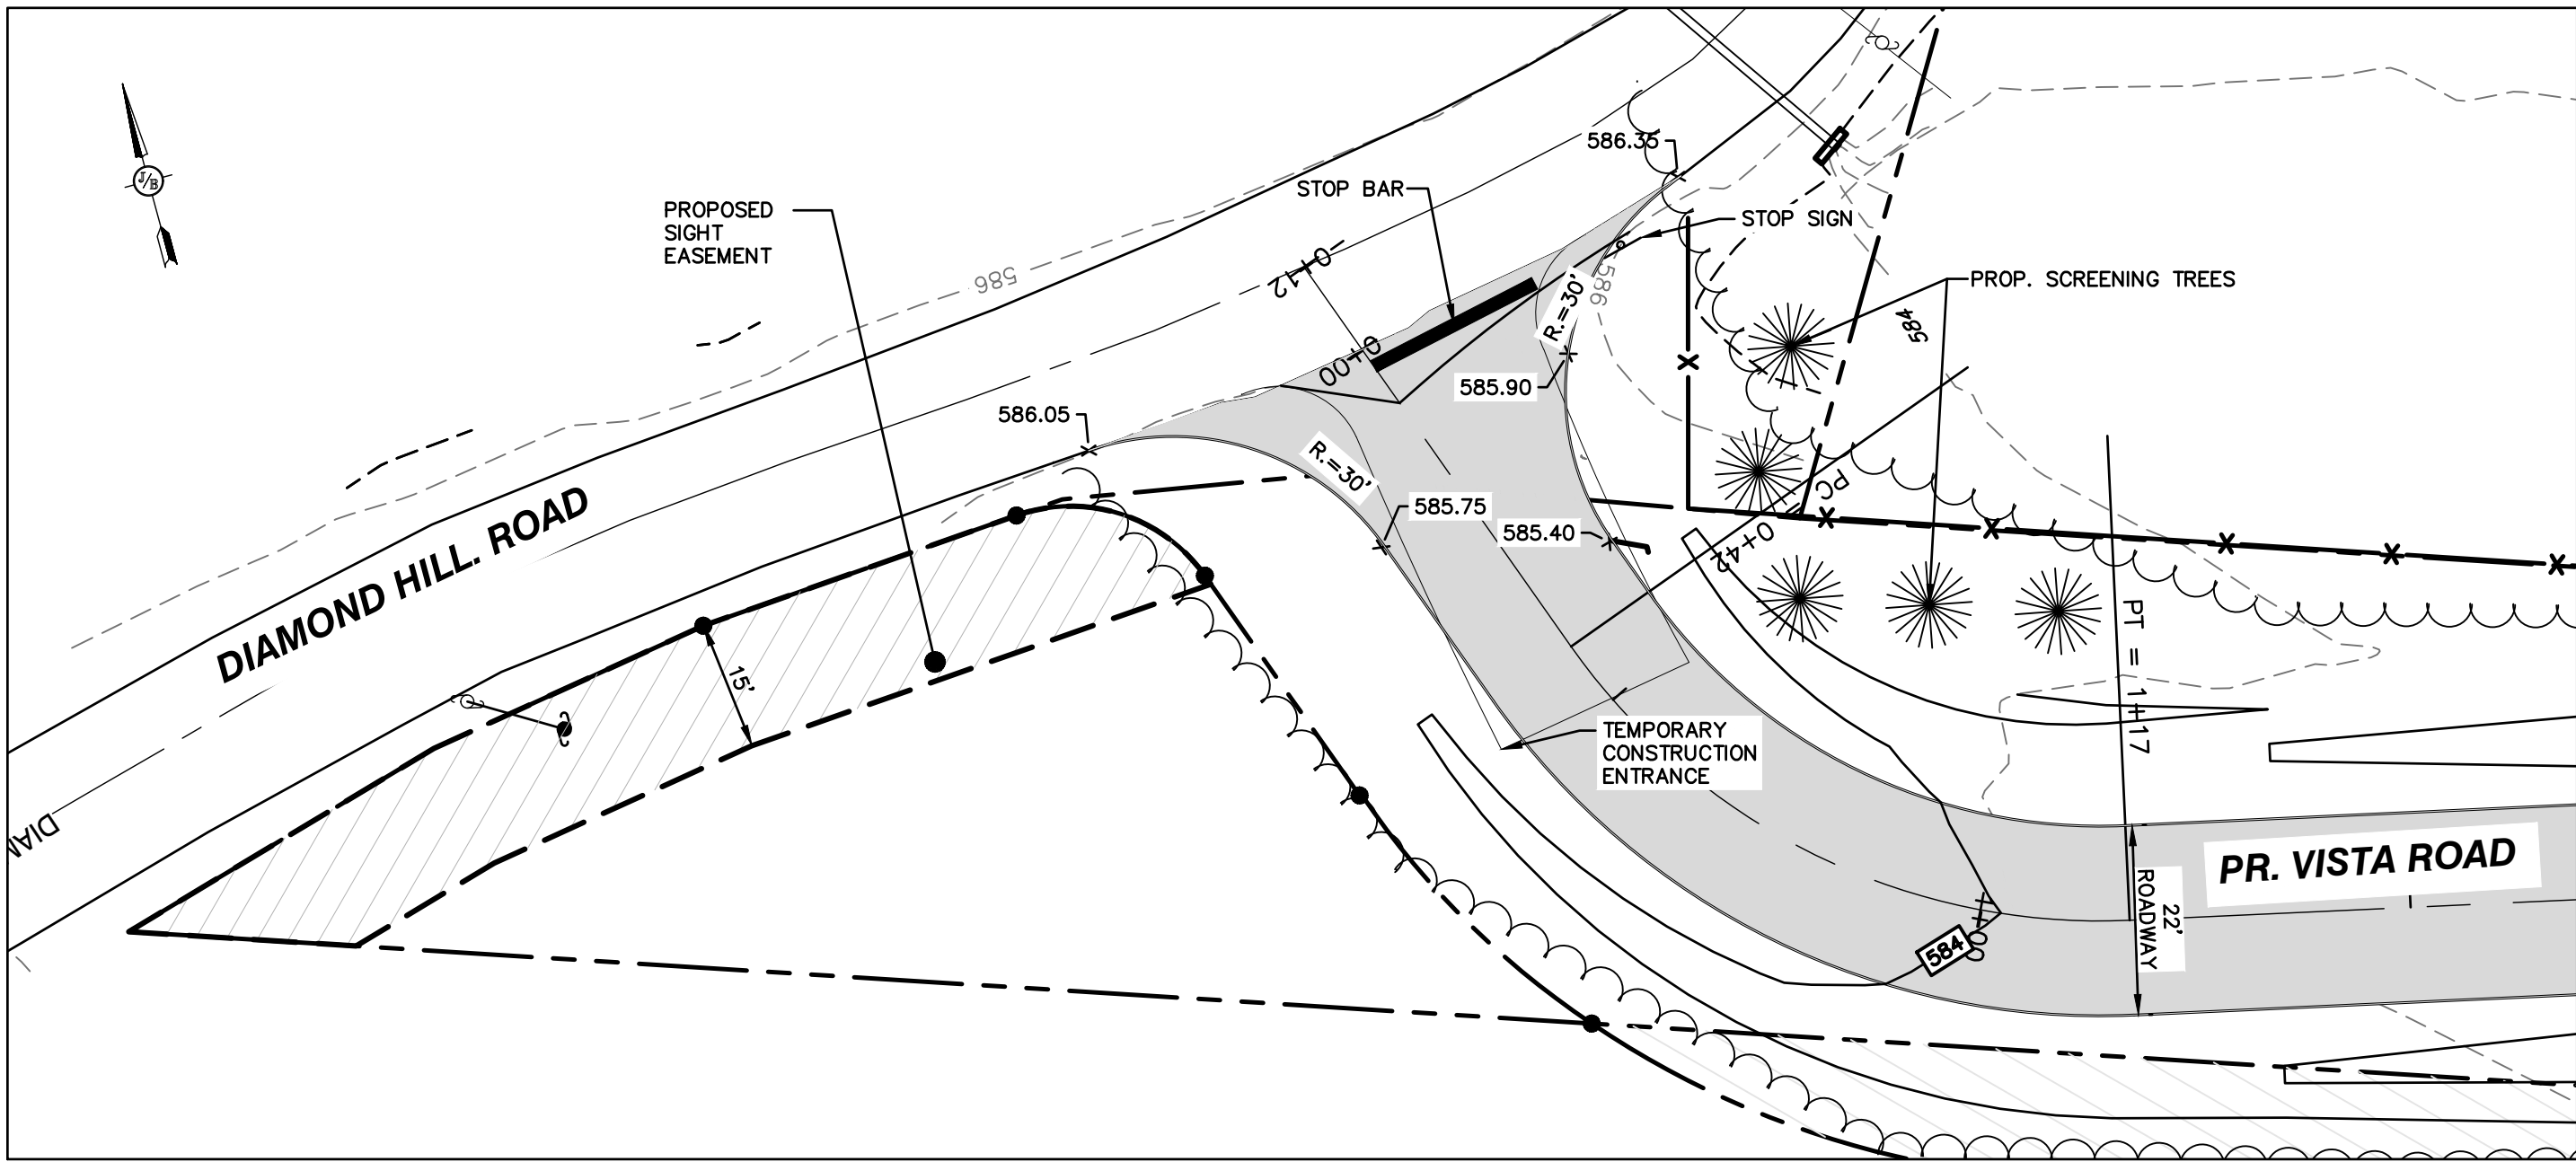

INTERSECTION DETAIL: DIAMOND HILL ROAD & VISTA ROAD

SCALE: 1" = 20'




NOTES:

- ALL STOP BARS TO BE SOLID WHITE REFLECTIVE TRAFFIC PAINT AS PER DIMENSIONS ABOVE.

STOP BAR

NOT TO SCALE

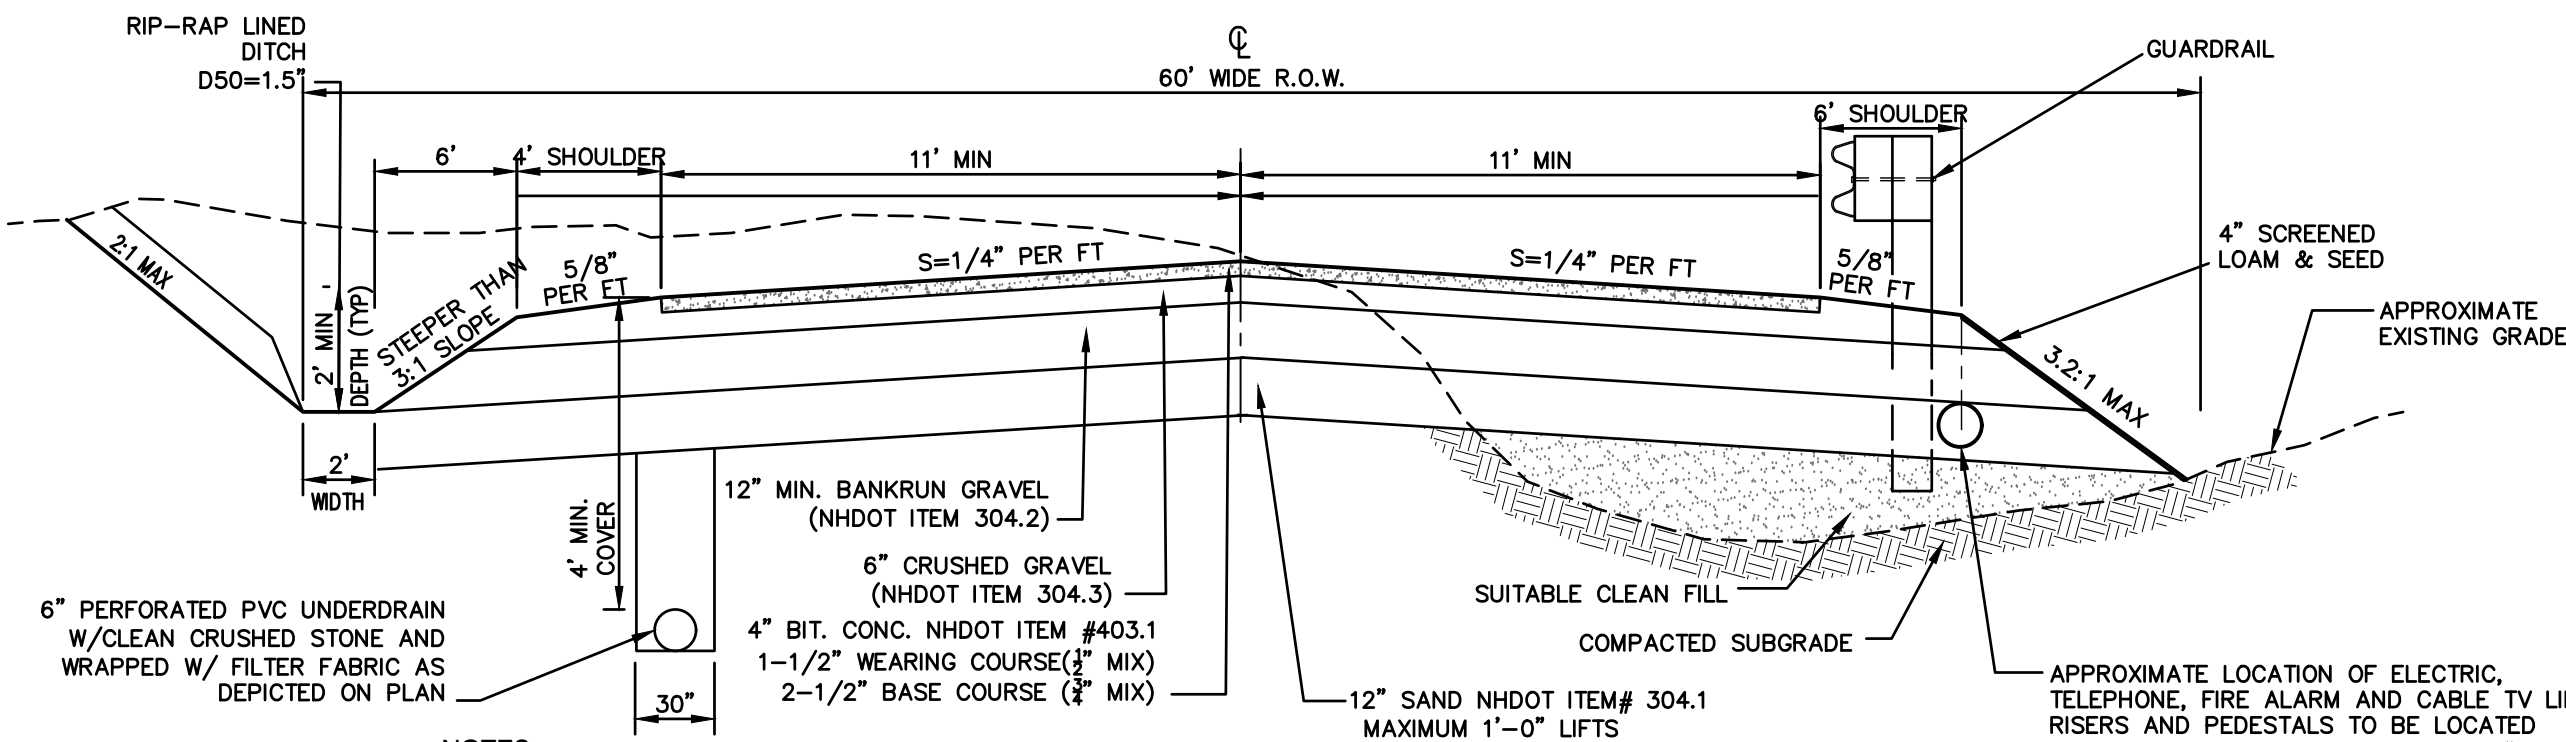


NOTES:

- ALL ROADWAY FILL SLOPES STEEPER THAN 3:1 OR GREATER THAN 5 VERTICAL FEET SHALL BE PROTECTED WITH STEEL W-BEAM GAURDRAIL. THE GAURDRAIL AND END-SECTIONS SHALL CONFORM TO THE MOST RECENT NHDOT REQUIREMENTS. WHERE GUARDRAILS ARE PROPOSED, THE GRAVEL SHOULDER SHALL BE 6' WIDE. THE FACE OF THE RAIL SHALL BE PLACED OUTSIDE THE REQUIRED 8' PER FT SHOULDER. THE SHOULDER SLOPE SHALL EXTEND AT LEAST 12' BEHIND THE POSTS, PRIOR TO THE SLOPE BREAK.
- REMOVE ALL ORGANICS, TOPSOIL AND MATERIAL YIELDING TO A 10 TON ROLLER. SUBBASE AREAS THAT CONTAIN UNSUITABLE MATERIALS MUST BE EXCAVATED TO A DEPTH NO LESS THAN 36" BELOW FINISH GRADE AND BE REPLACED WITH GRAVEL COMPACTED TO 95% MODIFIED PROCTOR.
- ALL MATERIALS TO BE AS SPECIFIED PER TOWN STANDARDS AND NHDOT, WHICHEVER IS MOST STRINGENT. GRADATION AND COMPACTION TEST RESULTS (95% MIN.) SHALL BE SUBMITTED FOR REVIEW AND APPROVAL.
- TOWN MAY REQUIRE UNDERDRAIN, ADDITIONAL GRAVEL AND/OR ADDITIONAL DRAINAGE IF SOIL CONDITIONS WARRANT.
- WOVEN GEOTEXTILE FABRIC SHALL BE PLACED ABOVE SUBGRADE AT ALL WETLAND CROSSINGS.
- FILL TO BE PLACED IN NOT GREATER THAN 12" LIFTS AND COMPACTED TO 95% OF THE MODIFIED PROCTOR.

TYPICAL ROADWAY SECTION

NOT TO SCALE

Design: JPT	Draft: KDR	Date: 03/25/25
Checked: BWG	Scale: AS NOTED	Project No.: 24025
Drawing Name: 24025-PLAN.dwg		
THIS PLAN SHALL NOT BE MODIFIED WITHOUT WRITTEN PERMISSION FROM JONES & BEACH ENGINEERS, INC. (JBE). ANY ALTERATIONS, AUTHORIZED OR OTHERWISE, SHALL BE AT THE USER'S SOLE RISK AND WITHOUT LIABILITY TO JBE.		

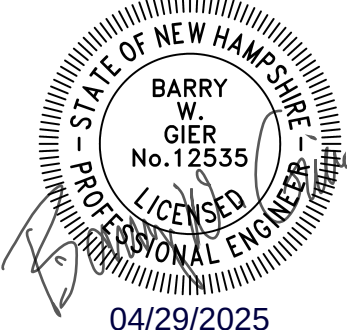

REV.	DATE	REVISION	BY
3	04/23/25	REVISED PER ENGINEER COMMENTS	BWG
2	03/25/25	REVISED PER ENGINEER COMMENTS	BWG
1	02/20/25	REVISED PER PB COMMENTS	BWG
0	11/18/24	ISSUED FOR REVIEW	BWG
REV.	DATE	REVISION	BY

J/B

Designed and Produced in NH

Jones & Beach Engineers, Inc.

85 Portsmouth Ave.
PO Box 219
Stratham, NH 03885

Civil Engineering Services

603-772-4746
E-MAIL: JBE@JONESANDBEACH.COM


Plan Name:	DETAIL SHEET
Project:	DIAMOND HILL SUBDIVISION MAP 409 / LOT 228: DIAMOND HILL ROAD, CANDIA, NH
Owner of Record:	AV DEVELOPMENT, LLC 2 GRANITE RAIL COURT, QUINCY, MA 02169

DRAWING No.	D1
SHEET 26 OF 30	JBE PROJECT NO. 24025


1. CONTRACTOR SHALL PROVIDE BLOCK SUBMITTAL FOR REVIEW BY ENGINEER OF RECORD.
2. IF WALL HEIGHT EXCEEDS 4- FEET, A GEOTECHNICAL OR STRUCTURAL ENGINEER MUST PREPARE A ENGINEERED WALL DESIGN LISTED BELOW IN NOTE #3. DESIGN SHALL BE PROVIDED FOR REVIEW PRIOR TO INSTALLATION.
3. THE RETAINING WALL SHALL BE DESIGNED BY A PROFESSIONAL ENGINEER WITH EXPERTISE IN THE FIELD. THE FOLLOWING CALCULATIONS AND DETAILS MUST BE COMPLETED AND PROVIDED TO THE TOWN ENGINEER PRIOR TO INSTALLATION.
 1. DESIGN CALCULATIONS STAMPED BY A PROFESSIONAL ENGINEER OF THE APPROPRIATE DISCIPLINE LICENSED IN NEW HAMPSHIRE.
 2. STABILITY CALCULATIONS (INCLUDING BEARING CAPACITY, GLOBAL STABILITY OVERTURNING, AND SLIDING).
 3. GEGRID PULLOUT AND OTHER PERTINENT DATA & EVALUATIONS.
 4. CONSTRUCTION INSTALLATION SPECIFICATIONS.
 5. LATERAL EARTH PRESSURE COEFFICIENT.
 6. DISCHARGE LOAD, EMBEUREMENT DEPTH BOTH A PLAN AND PROFILE OF EACH WALL SECTION.
 7. GUARDRAIL / HANDRAIL INSTALLATION DETAILS AND GEGRID PENETRATION PROCEDURES, AND
 8. LOCATION OF THE REQUIRED PEDESTRIAN BARRIER.
- 3.10. SOIL EXPLORATION TO REQUIRED TO COMPLETE CALCULATIONS SHALL BE PERFORMED BY A PROFESSIONAL ENGINEER LICENSED IN THE STATE OF NEW HAMPSHIRE.



NOT TO SCALE

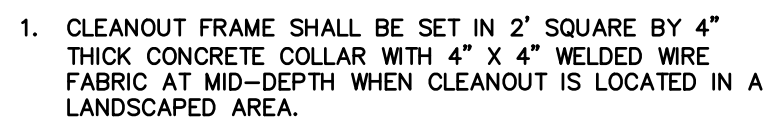

NOT TO SCALE

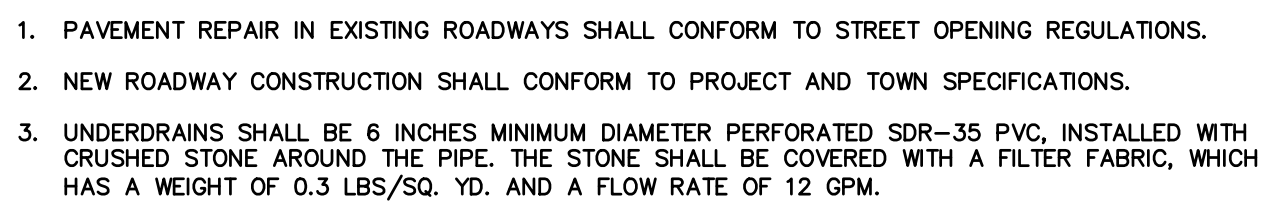


ROADWAY UNDERDRAIN TRENCH

NOT TO SCALE



NOT TO SCALE

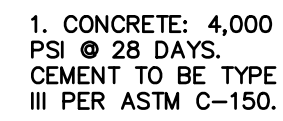

NHDOT CATCH BASIN TYPE "C" THROAT

NOT TO SCALE




 Designed and Produced in NH
Jones & Beach Engineers, Inc.

 85 Portsmouth Ave. *Civil Engineering Services* 603-772-4746
 PO Box 219
 Stratham, NH 03885
 E-MAIL: JBE@JONESANDBEACH.COM

DRAWING No.

D3

SHEET 28 OF 30
JBE PROJECT NO. 24025

TEMPORARY EROSION CONTROL NOTES


1. THE SMALLEST PRACTICAL AREA OF LAND SHALL BE EXPOSED AT ANY ONE TIME. AT NO TIME SHALL AN AREA IN EXCESS OF 5 ACRES BE EXPOSED AT ANY ONE TIME BEFORE DISTURBED AREAS ARE STABILIZED.
2. EROSION, SEDIMENT AND DETENTION MEASURES SHALL BE INSTALLED AS SHOWN ON THE PLANS AND AT LOCATIONS AS REQUIRED, DIRECTED BY THE ENGINEER.
3. ALL DISTURBED AREAS (INCLUDING POND AREAS BELOW THE PROPOSED WATERLINE) SHALL BE RETURNED TO PROPOSED GRADES AND ELEVATIONS. DISTURBED AREAS SHALL BE LOAMED WITH A MINIMUM OF 6" OF SCREENED ORGANIC LOAM AND SEEDED WITH SEED MIXTURE 'C' AT A RATE NOT LESS THAN 1.10 POUNDS OF SEED PER 1,000 S.F. OF AREA (48 LBS. / ACRE).
4. SILT FENCES AND OTHER BARRIERS SHALL BE INSPECTED EVERY SEVEN CALENDAR DAYS AND WITHIN 24 HOURS OF A RAINFALL OF 0.5" OR GREATER. ALL DAMAGED AREAS SHALL BE REPAIRED, AND SEDIMENT DEPOSITS SHALL PERIODICALLY BE REMOVED AND DISPOSED OF.
5. AFTER ALL DISTURBED AREAS HAVE BEEN STABILIZED, THE TEMPORARY EROSION CONTROL MEASURES SHALL BE REMOVED AND THE AREA DISTURBED BY THE REMOVAL SMOOTHED AND RE-VEGETATED.
6. AREAS MUST BE SEEDED AND MULCHED OR OTHERWISE PERMANENTLY STABILIZED WITHIN 3 DAYS OF FINAL GRADING, OR TEMPORARILY STABILIZED WITHIN 14 DAYS OF THE INITIAL DISTURBANCE OF SOIL. ALL AREAS SHALL BE STABILIZED WITHIN 45 DAYS OF INITIAL DISTURBANCE.
7. ALL PROPOSED VEGETATED AREAS THAT DO NOT EXHIBIT A MINIMUM OF 85 PERCENT VEGETATIVE GROWTH BY OCTOBER 15, OR WHICH ARE DISTURBED AFTER OCTOBER 15, SHALL BE STABILIZED BY SEEDING AND INSTALLING NORTH AMERICAN GREEN S75 EROSION CONTROL BLANKETS (OR AN EQUIVALENT APPROVED IN WRITING BY THE ENGINEER) ON SLOPES GREATER THAN 3:1, AND SEEDING AND PLACING 3 TO 4 TONS OF MULCH PER ACRE, SECURED WITH ANCHORED NETTING, ELSEWHERE. THE INSTALLATION OF EROSION CONTROL BLANKETS OR MULCH AND NETTING SHALL NOT OCCUR OVER ACCUMULATED SNOW OR ON FROZEN GROUND AND SHALL BE COMPLETED IN ADVANCE OF THAW OR SPRING MELT EVENTS.
8. ALL DITCHES OR SWALES WHICH DO NOT EXHIBIT A MINIMUM OF 85 PERCENT VEGETATIVE GROWTH BY OCTOBER 15, OR WHICH ARE DISTURBED AFTER OCTOBER 15, SHALL BE STABILIZED TEMPORARILY WITH STONE OR EROSION CONTROL BLANKETS APPROPRIATE FOR THE DESIGN FLOW CONDITIONS.
9. AFTER OCTOBER 15th, INCOMPLETE ROAD OR PARKING SURFACES, WHERE WORK HAS STOPPED FOR THE WINTER SEASON, SHALL BE PROTECTED WITH A MINIMUM OF 3" OF CRUSHED GRAVEL PER NHDOT ITEM 304.3.
10. AN AREA SHALL BE CONSIDERED STABLE IF ONE OF THE FOLLOWING HAS OCCURRED:
- a. BASE COURSE GRAVELS HAVE BEEN INSTALLED IN AREAS TO BE PAVED;
 - b. A MINIMUM OF 85% VEGETATED GROWTH HAS BEEN ESTABLISHED;
 - c. A MINIMUM OF 3" OF NON-EROSIVE MATERIAL SUCH STONE OR RIPRAP HAS BEEN INSTALLED; OR
 - d. EROSION CONTROL BLANKETS HAVE BEEN PROPERLY INSTALLED.
11. FUGITIVE DUST CONTROL IS REQUIRED TO BE CONTROLLED IN ACCORDANCE WITH ENV-A 1000, AND THE PROJECT IS TO MEET THE REQUIREMENTS AND INTENT OF RSA 430:53 AND AGR 3800 RELATIVE TO INVASIVE SPECIES.
12. PRIOR TO BEGINNING CONSTRUCTION, THE CONTRACTOR'S NAME, ADDRESS, AND PHONE NUMBER SHALL BE SUBMITTED TO DES VIA EMAIL (SEE BELOW).
13. PRIOR TO CONSTRUCTION, A PHASING PLAN THAT DELINEATES EACH PHASE OF THE PROJECT SHALL BE SUBMITTED. ALL TEMPORARY SEDIMENT BASINS THAT WILL BE NEEDED FOR DEWATERING WORK AREAS SHALL BE LOCATED AND IDENTIFIED ON THIS PLAN.
14. IN ORDER TO ENSURE THE STABILITY OF THE SITE AND EFFECTIVE IMPLEMENTATION OF THE SEDIMENT AND EROSION CONTROL MEASURES SPECIFIED IN THE PLANS FOR THE DURATION OF CONSTRUCTION, THE CONTRACTOR SHALL BE IN STRICT COMPLIANCE WITH THE FOLLOWING INSPECTION AND MAINTENANCE REQUIREMENTS IN ADDITION TO THOSE CALLED FOR IN THE SWPPP:
- a. A CERTIFIED PROFESSIONAL IN EROSION AND SEDIMENT CONTROL OR A PROFESSIONAL ENGINEER LICENSED IN THE STATE OF NEW HAMPSHIRE ("MONITOR") SHALL BE EMPLOYED TO INSPECT THE SITE FROM THE START OF ALTERATION OF TERRAIN ACTIVITIES UNTIL THE SITE IS IN FULL COMPLIANCE WITH THE SITE SPECIFIC PERMIT ("PERMIT").
 - b. DURING THIS PERIOD, THE MONITOR SHALL INSPECT THE SUBJECT SITE AT LEAST ONCE A WEEK, AND IF POSSIBLE, DURING ANY ½ INCH OR GREATER RAIN EVENT (I.E. ½ INCH OF PRECIPITATION OR MORE WITHIN A 24 HOUR PERIOD). IF UNABLE TO BE PRESENT DURING SUCH A STORM, THE MONITOR SHALL INSPECT THE SITE WITHIN 24 HOURS OF THIS EVENT.
 - c. THE MONITOR SHALL PROVIDE TECHNICAL ASSISTANCE AND RECOMMENDATIONS TO THE CONTRACTOR ON THE APPROPRIATE BEST MANAGEMENT PRACTICES FOR EROSION AND SEDIMENT CONTROLS REQUIRED TO MEET THE REQUIREMENTS OF RSA 485 A:17 AND ALL APPLICABLE DES PERMIT CONDITIONS.

SEEDING SPECIFICATIONS

1. GRADING AND SHAPING
- A. SLOPES SHALL NOT BE STEEPER THAN 2:1 WITHOUT APPROPRIATE EROSION CONTROL MEASURES AS SPECIFIED ON THE PLANS (3:1 SLOPES OR FLATTER ARE PREFERRED).
 - B. WHERE MOWING WILL BE DONE, 3:1 SLOPES OR FLATTER ARE RECOMMENDED.
2. SEEDBED PREPARATION
- A. SURFACE AND SEEPAGE WATER SHOULD BE DRAINED OR DIVERTED FROM THE SITE TO PREVENT DROWNING OR WINTER KILLING OF THE PLANTS.
 - B. STONES LARGER THAN 4 INCHES AND TRASH SHOULD BE REMOVED BECAUSE THEY INTERFERE WITH SEEDING AND FUTURE MAINTENANCE OF THE AREA. WHERE FEASIBLE, THE SOIL SHOULD BE TILLED TO A DEPTH OF ABOUT 4 INCHES TO PREPARE A SEEDBED AND FERTILIZER AND LIME MIXED INTO THE SOIL. THE SEEDBED SHOULD BE LEFT IN A REASONABLY FIRM AND SMOOTH CONDITION. THE LAST TILLAGE OPERATION SHOULD BE PERFORMED ACROSS THE SLOPE WHEREVER PRACTICAL.
3. ESTABLISHING A STAND
- A. LIME AND FERTILIZER SHOULD BE APPLIED PRIOR TO OR AT THE TIME OF SEEDING AND INCORPORATED INTO THE SOIL. TYPES AND AMOUNTS OF LIME AND FERTILIZER SHOULD BE BASED ON AN EVALUATION OF SOIL TESTS. WHEN A SOIL TEST IS NOT AVAILABLE, THE FOLLOWING MINIMUM AMOUNTS SHOULD BE APPLIED:
AGRICULTURAL LIMESTONE, 2 TONS PER ACRE OR 100 LBS. PER 1,000 SQ.FT.
NITROGEN(N), 50 LBS. PER ACRE OR 1.1 LBS. PER 1,000 SQ.FT.
PHOSPHATE(P2O5), 100 LBS. PER ACRE OR 2.2 LBS. PER 1,000 SQ.FT.
POTASH(K2O), 100 LBS. PER ACRE OR 2.2 LBS. PER 1,000 SQ.FT.
(NOTE: THIS IS THE EQUIVALENT OF 500 LBS. PER ACRE OF 10-20-20 FERTILIZER OR 1,000 LBS. PER ACRE OF 5-10-10.)
 - B. SEED SHOULD BE SPREAD UNIFORMLY BY THE METHOD MOST APPROPRIATE FOR THE SITE. METHODS INCLUDE BROADCASTING, DRILLING AND HYDROSEEDING. WHERE BROADCASTING IS USED, COVER SEED WITH .25 INCH OF SOIL OR LESS, BY CULTIPACKING OR RAKING.
 - C. REFER TO THE 'SEEDING GUIDE' AND 'SEEDING RATES' TABLES ON THIS SHEET FOR APPROPRIATE SEED MIXTURES AND RATES OF SEEDING. ALL LEGUMES (CROWNVETCH, BIRDSFOOT, TREFOL, AND FLATPEA) MUST BE INOCULATED WITH THEIR SPECIFIC INOCULANT PRIOR TO THEIR INTRODUCTION TO THE SITE.
 - D. WHEN SEEDED AREAS ARE MULCHED, PLANTINGS MAY BE MADE FROM EARLY SPRING TO EARLY OCTOBER. WHEN SEEDED AREAS ARE NOT MULCHED, PLANTINGS SHOULD BE MADE FROM EARLY SPRING TO MAY 20th OR FROM AUGUST 10th TO SEPTEMBER 1st.
4. MULCH
- A. HAY, STRAW, OR OTHER MULCH, WHEN NEEDED, SHOULD BE APPLIED IMMEDIATELY AFTER SEEDING.
 - B. MULCH WILL BE HELD IN PLACE USING APPROPRIATE TECHNIQUES FROM THE BEST MANAGEMENT PRACTICE FOR MULCHING. HAY OR STRAW MULCH SHALL BE PLACED AT A RATE OF 90 LBS PER 1000 S.F.
5. MAINTENANCE TO ESTABLISH A STAND
- A. PLANTED AREAS SHOULD BE PROTECTED FROM DAMAGE BY FIRE, GRAZING, TRAFFIC, AND DENSE WEED GROWTH.
 - B. FERTILIZATION NEEDS SHOULD BE DETERMINED BY ONSITE INSPECTIONS. SUPPLEMENTAL FERTILIZER IS USUALLY THE KEY TO FULLY COMPLETE THE ESTABLISHMENT OF THE STAND BECAUSE MOST PERENNIALS TAKE 2 TO 3 YEARS TO BECOME FULLY ESTABLISHED.
 - C. IN WATERWAYS, CHANNELS, OR SWALES WHERE UNIFORM FLOW CONDITIONS ARE ANTICIPATED, ANNUAL MOWING MAY BE NECESSARY TO CONTROL GROWTH OF WOODY VEGETATION.

MAINTENANCE NOTES:

- SEDIMENT TRAPS MUST BE INSPECTED AND MUST BE CLEANED WHEN THE ORIGINAL CAPACITY HAS BEEN REDUCED BY 50 PERCENT OR LESS, AS REQUIRED BY THE GOVERNING AGENCY.
- ALL MATERIAL EXCAVATED FROM BEHIND SEDIMENT BARRIERS OR FROM TRAPS SHALL BE INCORPORATED INTO ON-SITE SOILS OR SPREAD OUT ON AN UPLAND PORTION OF THE SITE AND STABILIZED.
- VERIFY THAT NO EROSION IS OCCURRING AT DISCHARGE POINTS TO AND FROM IMPOUNDMENTS AND VERIFY THAT TRAP SIDE SLOPES ARE STABILIZED AND SHOW NO SIGNS OF EROSION.
- THE TRAP SHALL BE INSTALLED AS CLOSE TO THE DISTURBED AREA OR SOURCE OF SEDIMENT AS POSSIBLE.
- TRAP TO BE CLEANED WHEN 50% OF ORIGINAL VOLUME IS FILLED.
- THE MATERIALS REMOVED FROM THE TRAP SHALL BE PROPERLY DISPOSED OF AND STABILIZED.

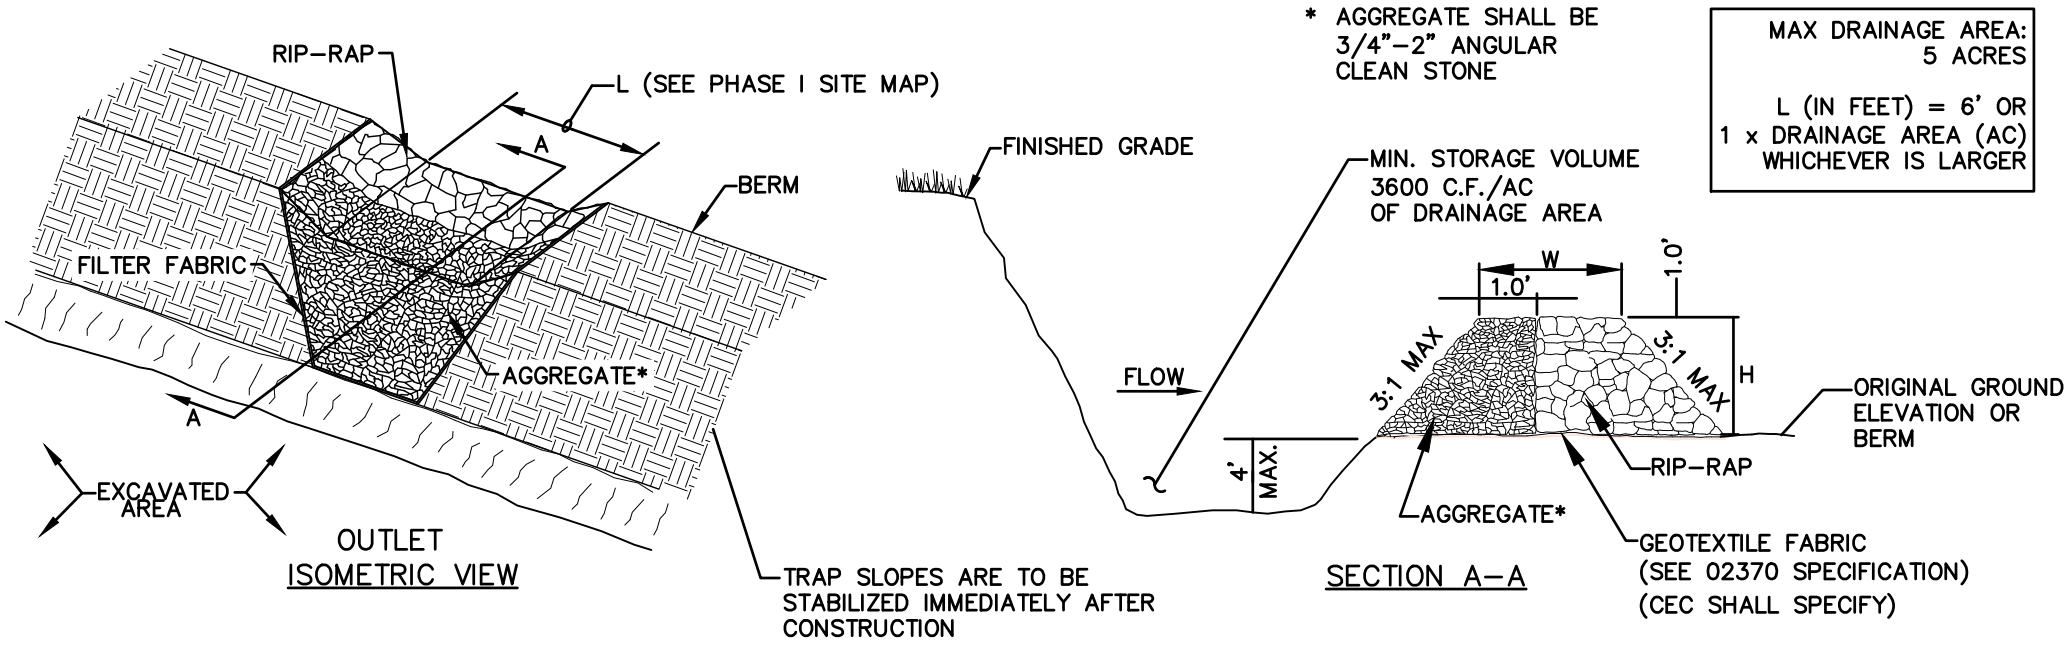

TEMPORARY SEDIMENT TRAP

NOT TO SCALE


USE	SEEDING MIXTURE 1/	DROUGHTY	WELL DRAINED	MODERATELY WELL DRAINED	POORLY DRAINED
STEEP CUTS AND FILLS, BORROW AND DISPOSAL AREAS	A	FAIR	GOOD	GOOD	FAIR
	B	POOR	GOOD	FAIR	FAIR
	C	POOR	GOOD	EXCELLENT	GOOD
	D	FAIR	EXCELLENT	EXCELLENT	POOR
WATERWAYS, EMERGENCY SPILLWAYS, AND OTHER CHANNELS WITH FLOWING WATER.	A	GOOD	GOOD	GOOD	FAIR
	C	GOOD	EXCELLENT	EXCELLENT	FAIR
LIGHTLY USED PARKING LOTS, ODD AREAS, UNUSED LANDS, AND LOW INTENSITY USE RECREATION SITES.	A	GOOD	GOOD	GOOD	FAIR
	B	GOOD	GOOD	FAIR	POOR
	C	GOOD	EXCELLENT	EXCELLENT	FAIR
PLAY AREAS AND ATHLETIC FIELDS. (TOPSOIL IS ESSENTIAL FOR GOOD TURF.)	E	FAIR	EXCELLENT	EXCELLENT	2/
	F	FAIR	EXCELLENT	EXCELLENT	2/
GRAVEL PIT, SEE NH-PM-24 IN APPENDIX FOR RECOMMENDATION REGARDING RECLAMATION OF SAND AND GRAVEL PITS.					
1/ REFER TO SEEDING MIXTURES AND RATES IN TABLE BELOW.					
2/ POORLY DRAINED SOILS ARE NOT DESIRABLE FOR USE AS PLAYING AREA AND ATHLETIC FIELDS.					

NOTE: TEMPORARY SEED MIX FOR STABILIZATION OF TURF SHALL BE WINTER RYE OR OATS AT A RATE OF 2.5 LBS. PER 1000 S.F. AND SHALL BE PLACED PRIOR TO OCTOBER 15th, IF PERMANENT SEEDING NOT YET COMPLETE.

SEEDING GUIDE

MIXTURE	POUNDS PER ACRE	POUNDS PER 1,000 Sq. Ft.
A. TALL FESCUE CREEPING RED FESCUE RED TOP TOTAL	20 20 2 42	0.45 0.45 0.05 0.95
B. TALL FESCUE CREEPING RED FESCUE CROWN VETCH OR FLAT PEA TOTAL	15 10 15 30 40 OR 55	0.35 0.25 0.35 0.75 0.95 OR 1.35
C. TALL FESCUE CREEPING RED FESCUE BIRDS FOOT TREFOL TOTAL	20 20 8 48	0.45 0.45 0.20 1.10
D. TALL FESCUE FLAT PEA TOTAL	20 50 50	0.45 0.75 1.20
E. CREEPING RED FESCUE 1/ KENTUCKY BLUEGRASS 1/ TOTAL	50 50 100	1.15 1.15 2.30
	150	3.60
1/ FOR HEAVY USE ATHLETIC FIELDS CONSULT THE UNIVERSITY OF NEW HAMPSHIRE COOPERATIVE EXTENSION TURF SPECIALIST FOR CURRENT VARIETIES AND SEEDING RATES.		

SEEDING RATES

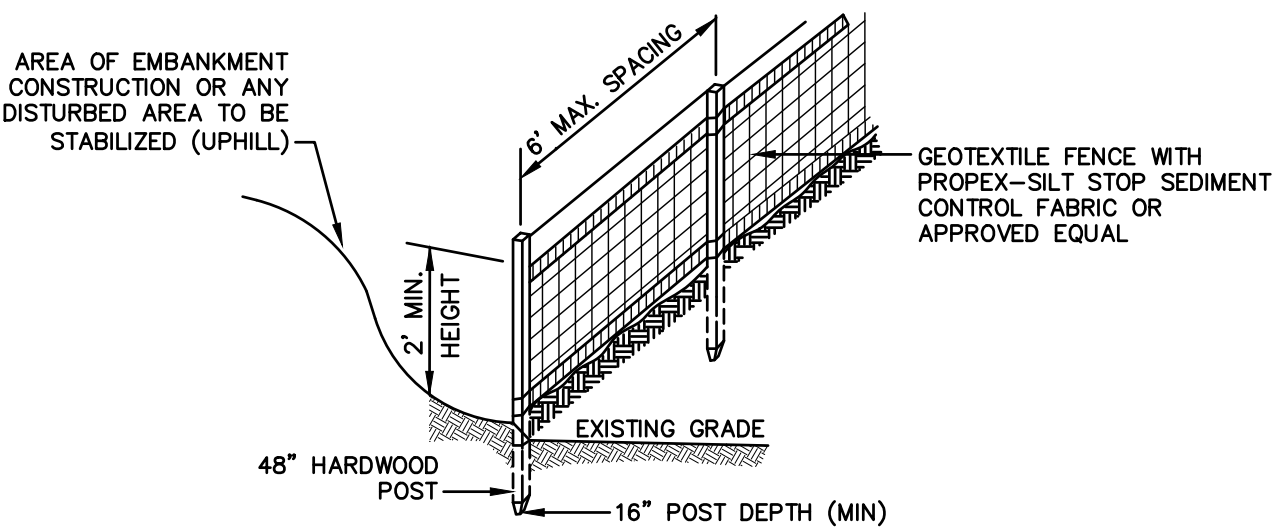


CONSTRUCTION SPECIFICATIONS:

- WOVEN FABRIC FENCE TO BE FASTENED SECURELY TO FENCE POSTS WITH WIRE TIES OR STAPLES. FILTER CLOTH SHALL BE FASTENED TO WOVEN WIRE EVERY 24" AT TOP, MID AND BOTTOM AND EMBEDDED IN THE GROUND A MINIMUM OF 8" AND THEN COVERED WITH SOIL.
- THE FENCE POSTS SHALL BE A MINIMUM OF 48" LONG, SPACED A MAXIMUM 6' APART, AND DRIVEN A MINIMUM OF 16" INTO THE GROUND.
- WHEN TWO SECTIONS OF FILTER CLOTH ADJOIN EACH OTHER, THE ENDS OF THE FABRIC SHALL BE OVERLAPPED 6", FOLDED AND STAPLED TO PREVENT SEDIMENT FROM BY-PASSING.
- MAINTENANCE SHALL BE PERFORMED AS NEEDED AND SEDIMENT REMOVED AND PROPERLY DISPOSED OF WHEN IT IS 6" DEEP OR VISIBLE 'BULGES' DEVELOP IN THE SILT FENCE.
- PLACE THE ENDS OF THE SILT FENCE UP CONTOUR TO PROVIDE FOR SEDIMENT STORAGE.
- SILT FENCE SHALL REMAIN IN PLACE FOR 24 MONTHS.

SILT FENCE

NOT TO SCALE

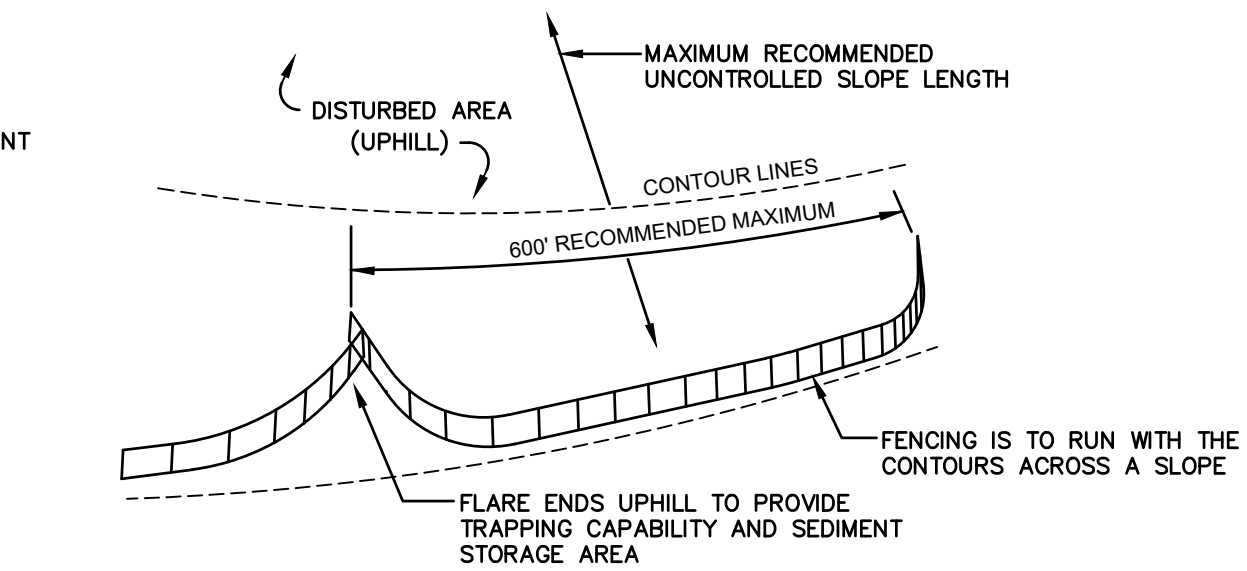

7. SILT FENCES SHALL BE REMOVED WHEN NO LONGER NEEDED AND THE SEDIMENT COLLECTED SHALL BE SMOOTHED AS DIRECTED BY THE ENGINEER. THE AREA DISTURBED BY THE REMOVAL SHALL BE SMOOTHED AND REVEGETATED.

MAINTENANCE:

- SILT FENCES SHALL BE INSPECTED IMMEDIATELY AFTER EACH RAINFALL AND AT LEAST DAILY DURING PROLONGED RAINFALL. ANY REPAIRS THAT ARE REQUIRED SHALL BE DONE IMMEDIATELY.
- IF THE FABRIC ON A SILT FENCE SHOULD DECOMPOSE OR BECOME INEFFECTIVE DURING THE EXPECTED LIFE OF THE FENCE, THE FABRIC SHALL BE REPLACED PROMPTLY.
- SEDIMENT DEPOSITS SHOULD BE INSPECTED AFTER EVERY STORM EVENT. THE DEPOSITS SHOULD BE REMOVED WHEN THEY REACH APPROXIMATELY ONE HALF THE HEIGHT OF THE BARRIER.
- SEDIMENT DEPOSITS THAT ARE REMOVED, OR LEFT IN PLACE AFTER THE FABRIC HAS BEEN REMOVED, SHALL BE GRADED TO CONFORM WITH THE EXISTING TOPOGRAPHY AND VEGETATED.

Design: JPT	Draft: KDR	Date: 03/25/25
Checked: BWG	Scale: AS NOTED	Project No.: 24025
Drawing Name: 24025-PLAN.dwg		
THIS PLAN SHALL NOT BE MODIFIED WITHOUT WRITTEN PERMISSION FROM JONES & BEACH ENGINEERS, INC. (JBE). ANY ALTERATIONS, AUTHORIZED OR OTHERWISE, SHALL BE AT THE USER'S SOLE RISK AND WITHOUT LIABILITY TO JBE.		




3	04/23/25	REVISED PER ENGINEER COMMENTS	BWG
2	03/25/25	REVISED PER ENGINEER COMMENTS	BWG
1	02/20/25	REVISED PER PB COMMENTS	BWG
0	11/18/24	ISSUED FOR REVIEW	BWG
REV.	DATE	REVISION	BY

J/B Jones & Beach Engineers, Inc.
85 Portsmouth Ave. PO Box 219 Stratham, NH 03885
Civil Engineering Services
603-772-4746
E-MAIL: JBE@JONESANDBEACH.COM

Designed and Produced in NH


Plan Name:	EROSION AND SEDIMENT CONTROL DETAILS
Project:	DIAMOND HILL SUBDIVISION MAP 409 / LOT 228: DIAMOND HILL ROAD, CANDIA, NH
Owner of Record:	AV DEVELOPMENT, LLC 2 GRANITE RAIL COURT, QUINCY, MA 02169

DRAWING No.
E1
SHEET 29 OF 30
JBE PROJECT NO. 24025

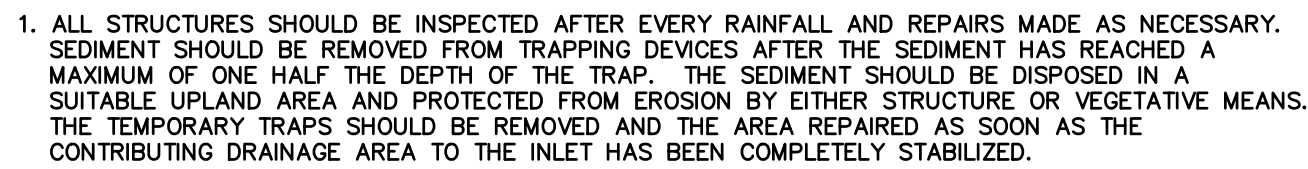


(Block and Gravel Drop Inlet Sediment Filter)

NOT TO SCALE

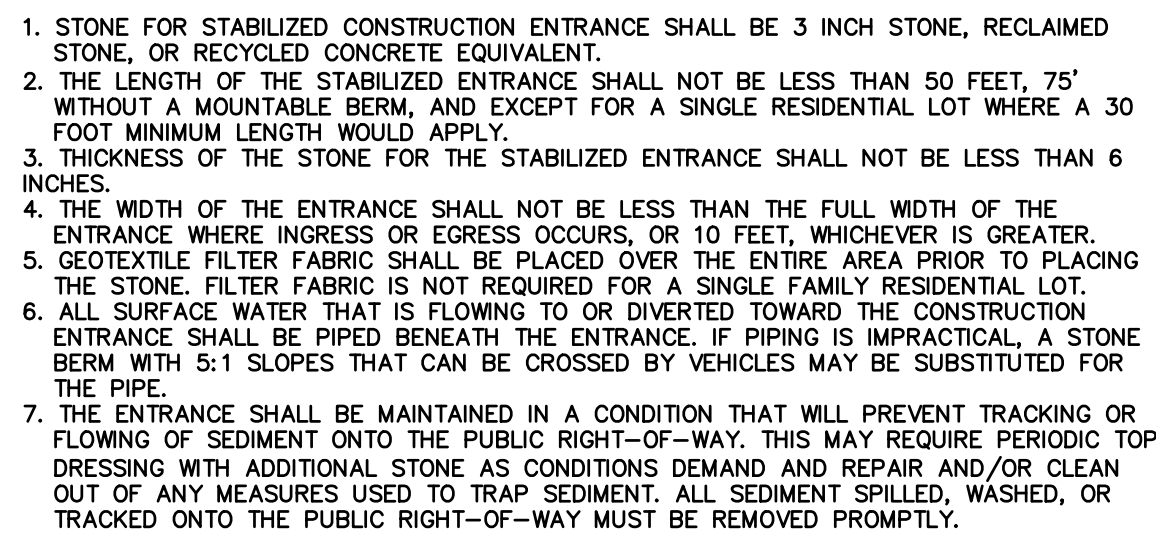

NOT TO SCALE

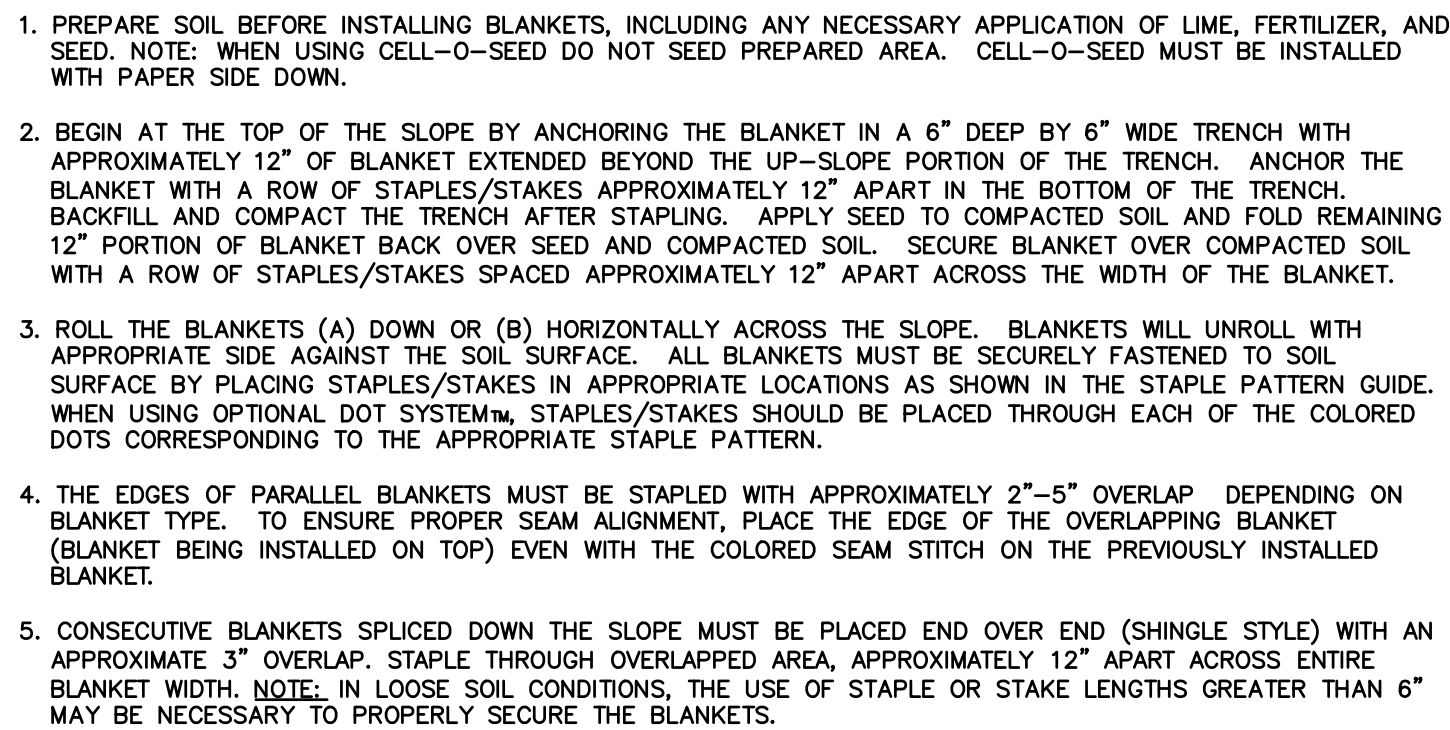

14649 HIGHWAY 41 NORTH
EVANSVILLE, INDIANA 47725
1-800-772-2040


(North American Green SC150BN)

NOT TO SCALE



NOT TO SCALE

1. STONE CHECK DAMS SHOULD BE CHECKED AFTER EACH RAINFALL AND AT LEAST DAILY DURING PROLONGED RAINFALL. ANY NECESSARY REPAIRS SHOULD BE MADE IMMEDIATELY. PARTICULAR ATTENTION SHOULD BE GIVEN TO END RUN AND EROSION AT THE DOWNSTREAM TOE OF THE STRUCTURE, WHEN THE STRUCTURES ARE REMOVED, THE EXISTING CHANNEL GRADE SHOULD BE BROUGHT TO THE EXISTING CHANNEL GRADE AND THE AREAS PREPARED, SEEDED AND MULCHED. WHILE THIS PRACTICE IS NOT INTENDED TO BE THE PRIMARY OR SEDIMENT TRAPPING, SOME SEDIMENT WILL ACCUMULATE BEHIND THE STRUCTURES. SEDIMENT SHALL BE REMOVED FROM BEHIND THE STRUCTURES WHEN IT HAS ACCUMULATED TO ONE HALF OF THE ORIGINAL HEIGHT OF THE STRUCTURE.

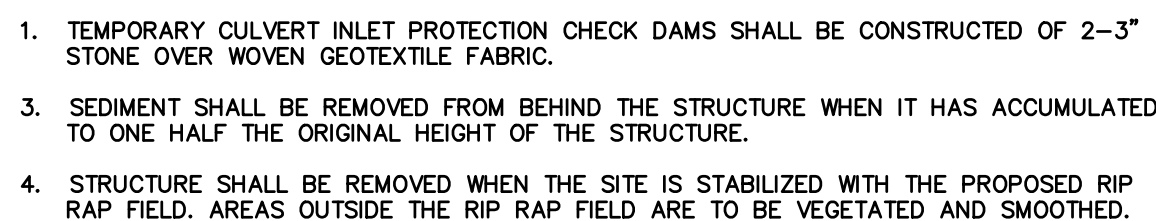

NOT TO SCALE

04/29/2025


 Designed and Produced in NH
Jones & Beach Engineers, Inc.

 85 Portsmouth Ave. *Civil Engineering Services* 603-772-4746
 PO Box 219
 Stratham, NH 03885
 E-MAIL: JBE@JONESANDBEACH.COM

DRAWING No.

E2

SHEET 30 OF 30
JBE PROJECT NO. 24025