
Town of Candia NH -

Preliminary Site Layout - Municipal Complex Lot

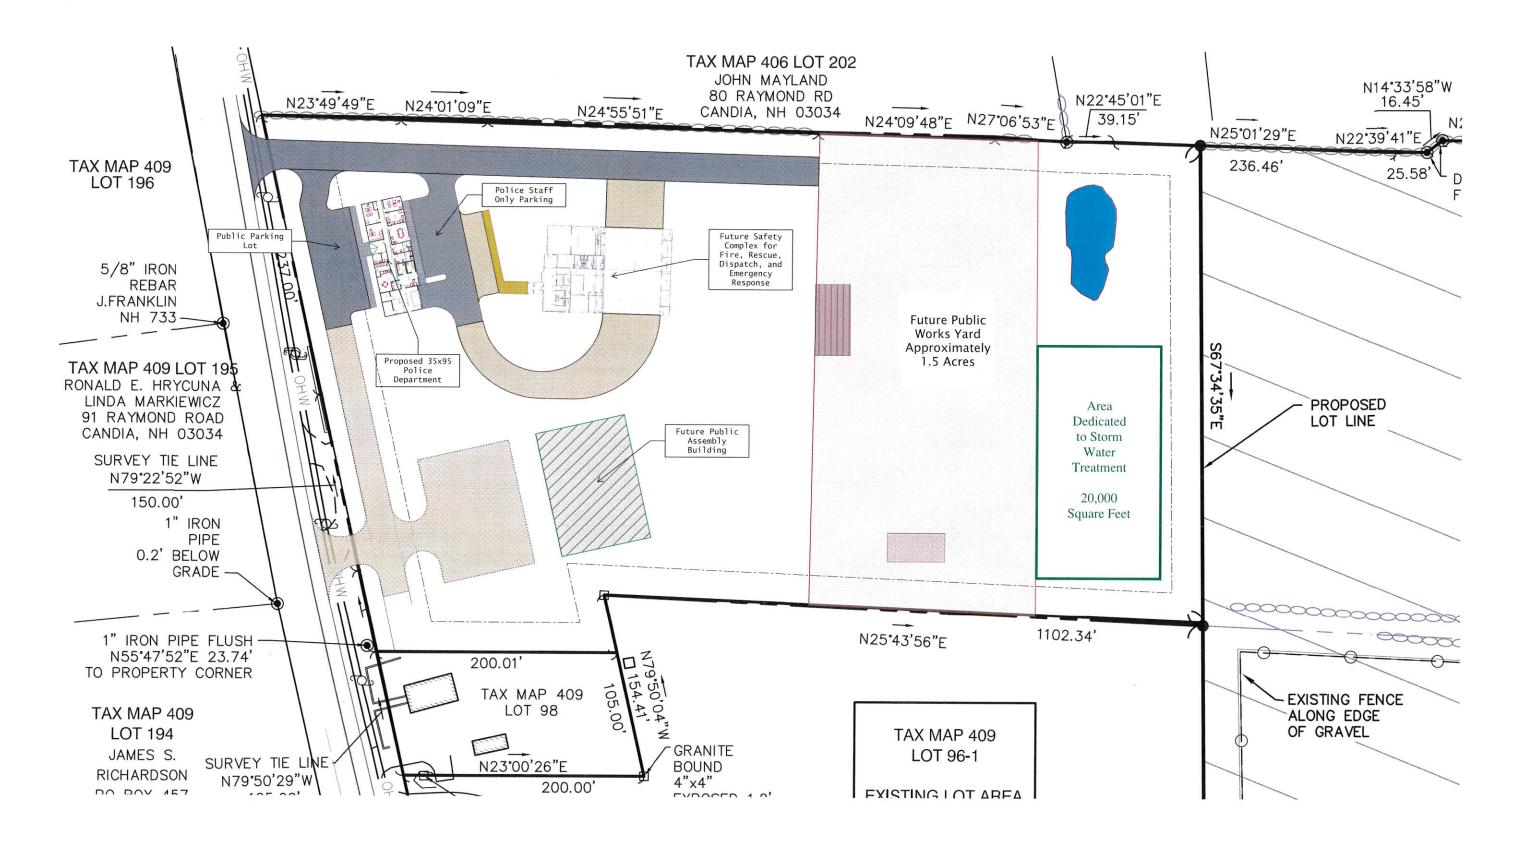

1'' = 40 Feet