


Town of Candia NH - Preliminary Site Layout - Municipal Complex Lot

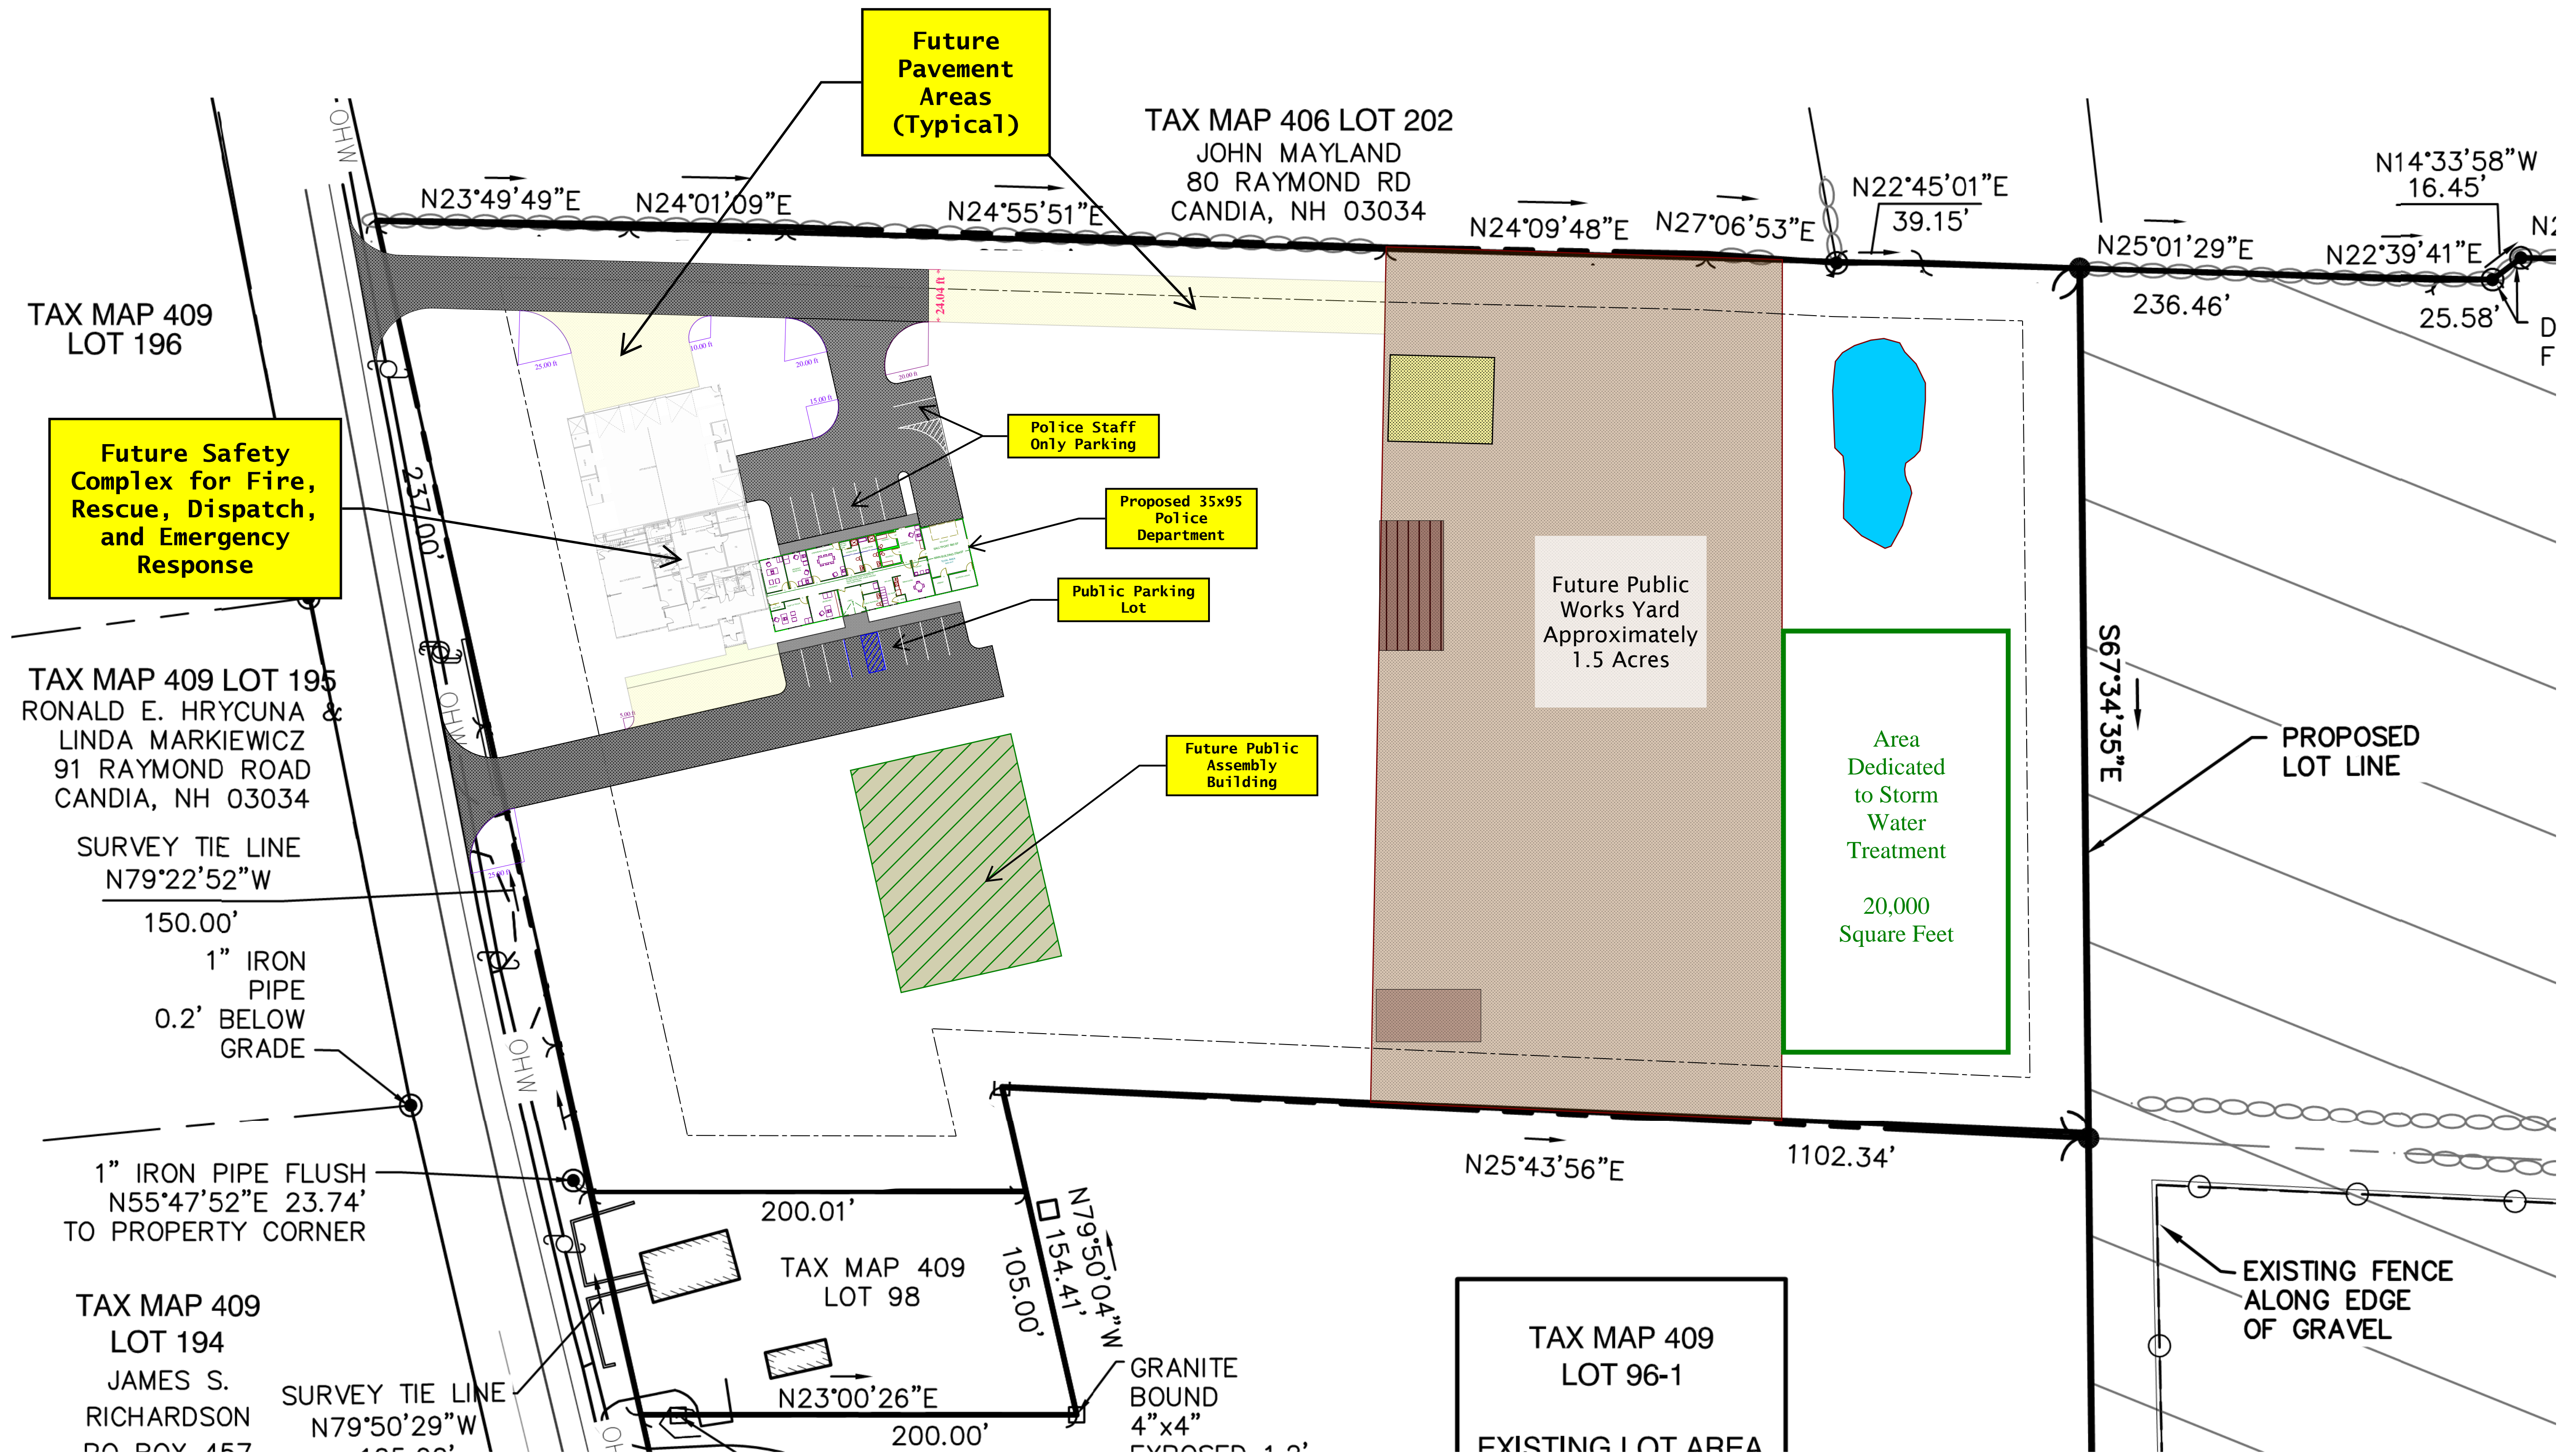

Layot #3 July 13, 2021

1" = 40 Feet