


Town of Candia NH - Preliminary Site Layout - Municipal Complex Lot

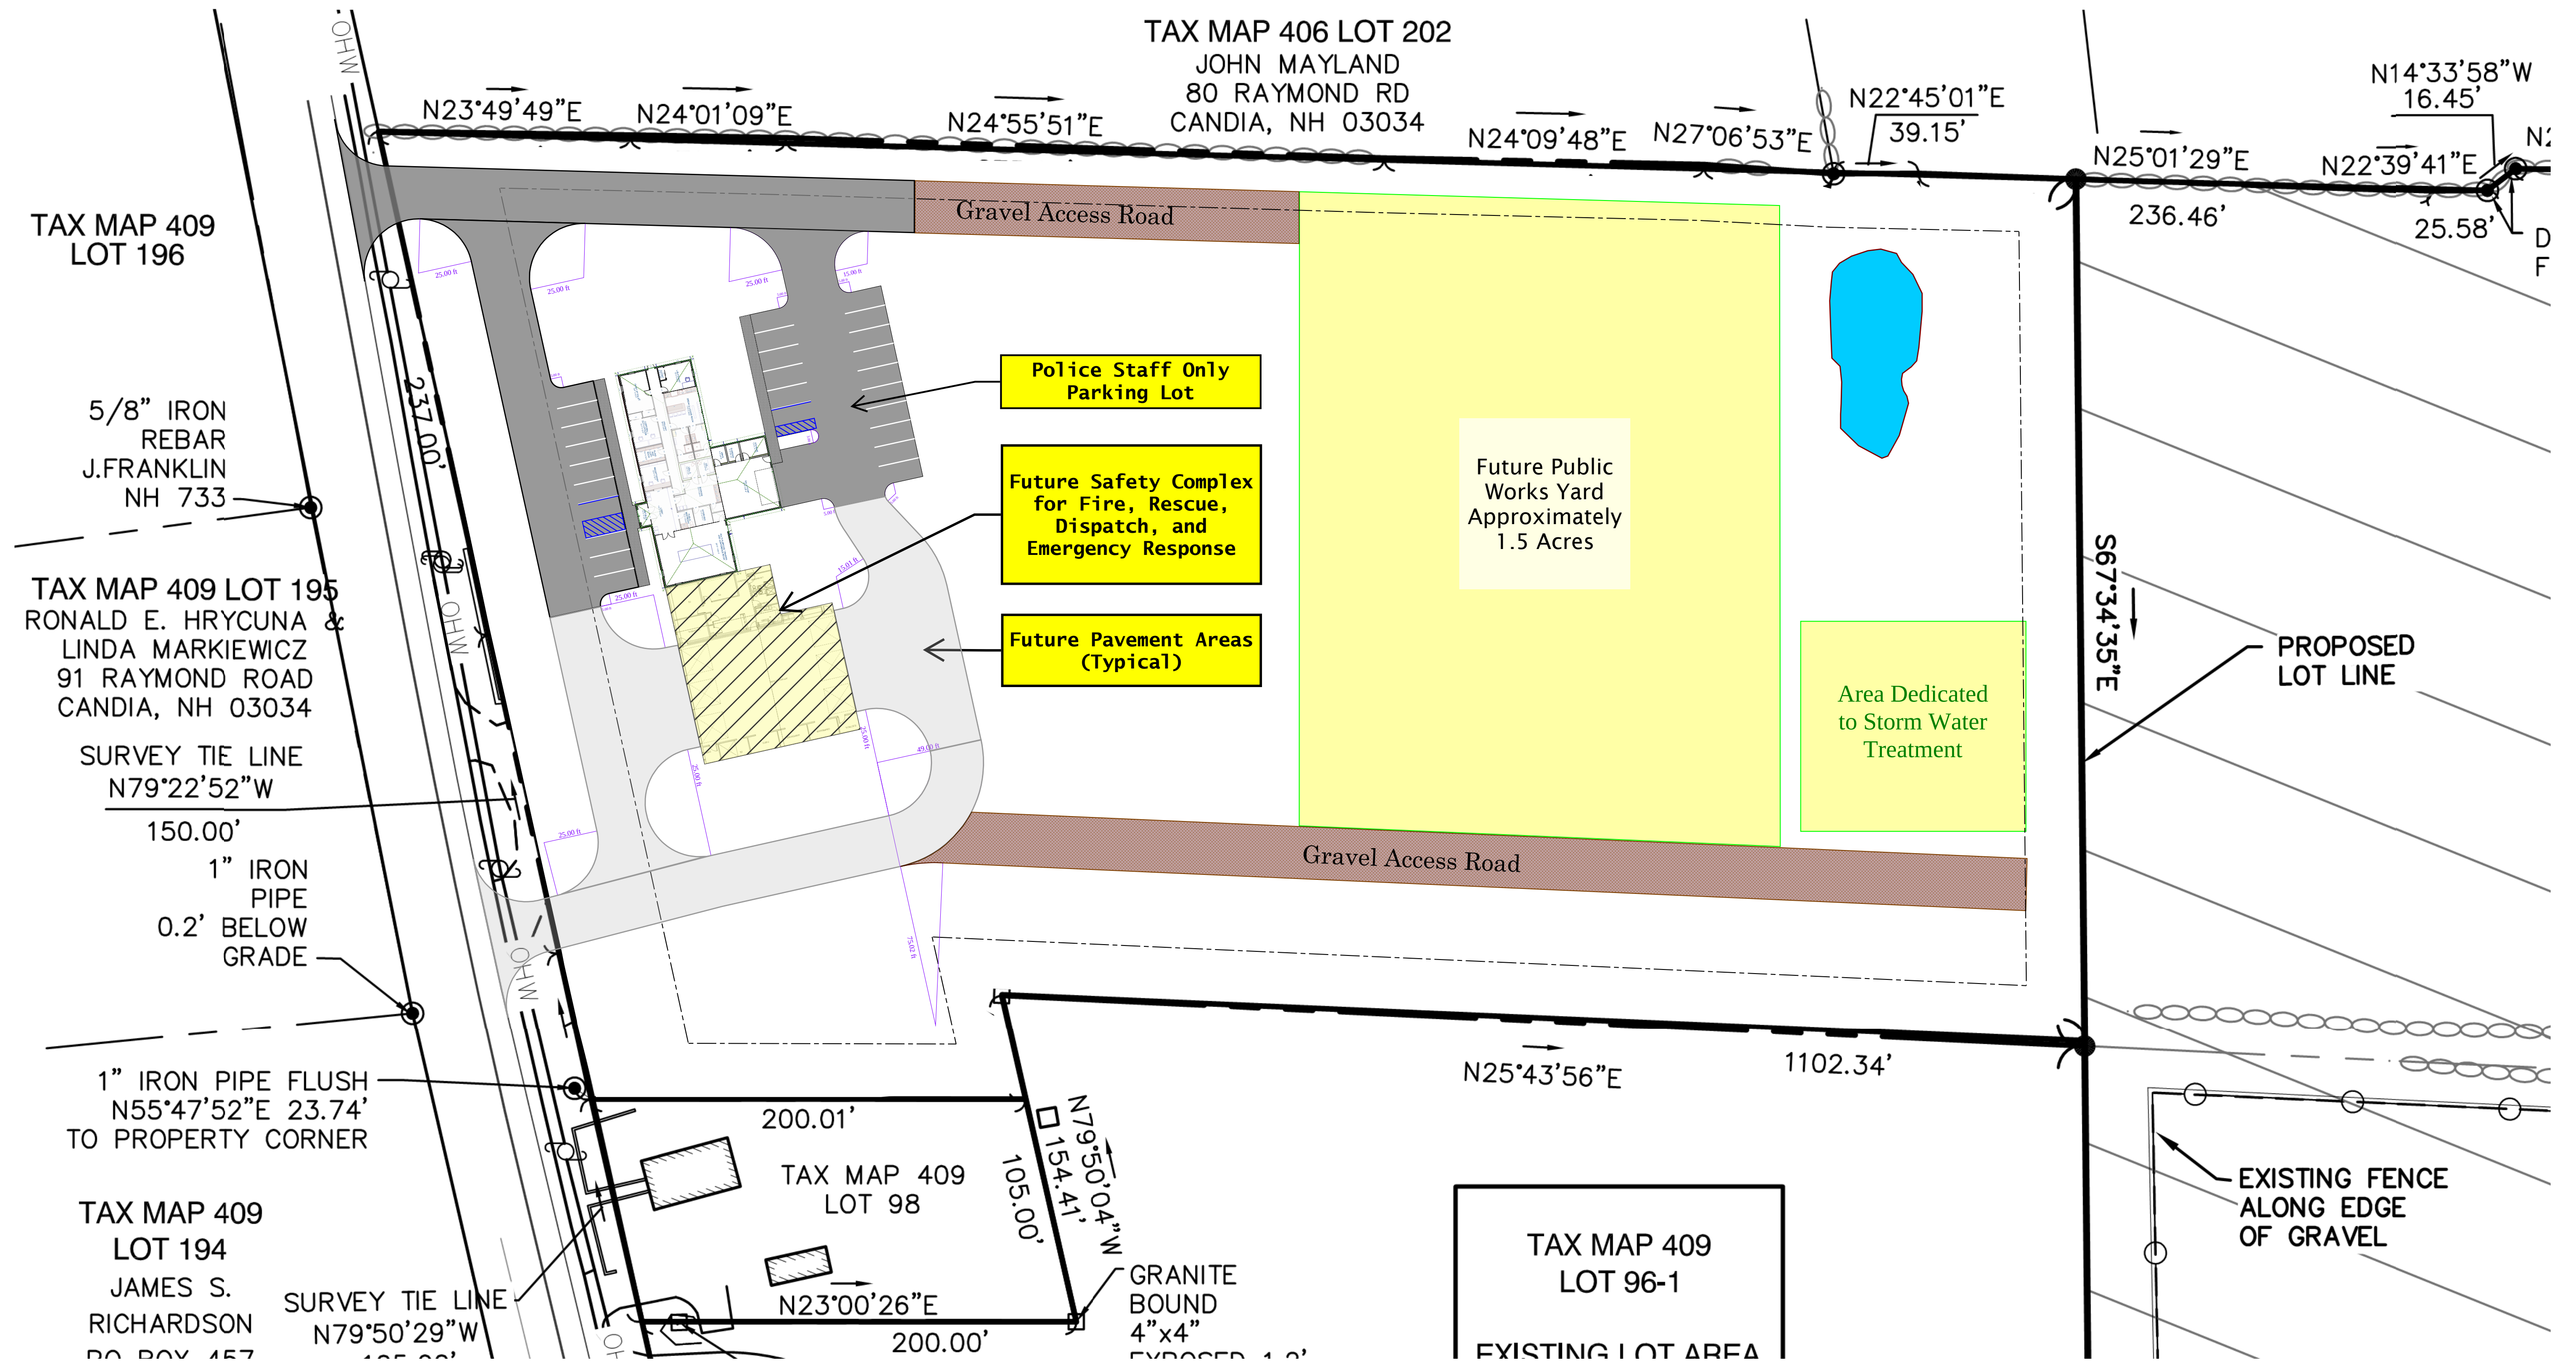

Layout #5 August 24th, 2021

1" = 40 Feet